




NORTHWEST (FRONT) ELEVATION

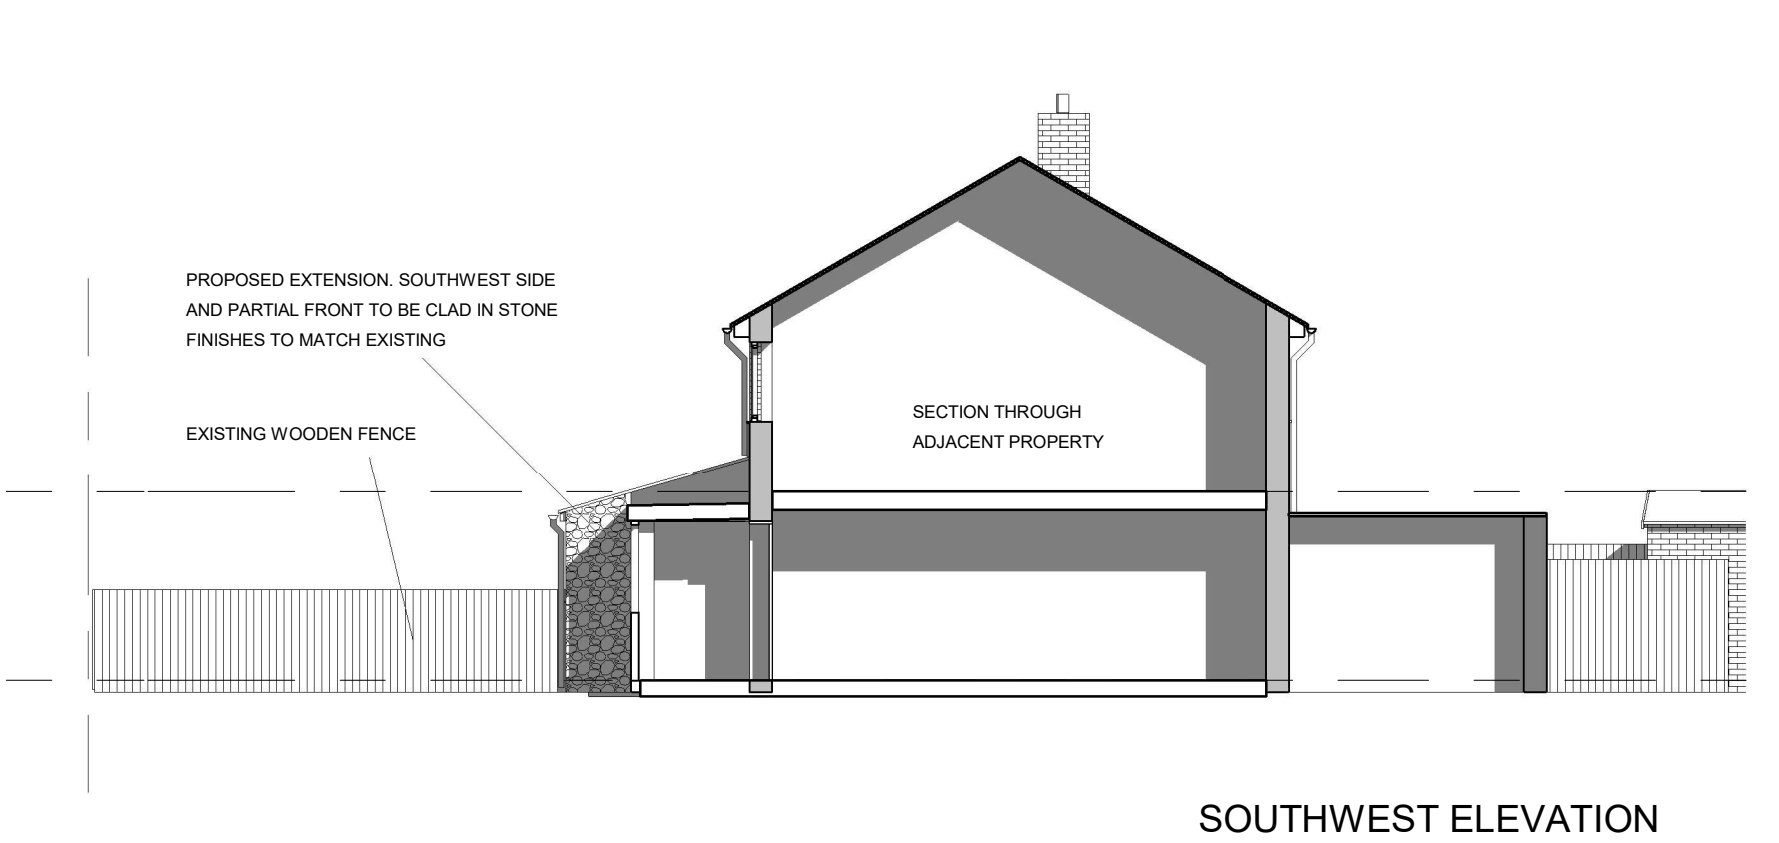


SOUTHWEST ELEVATION

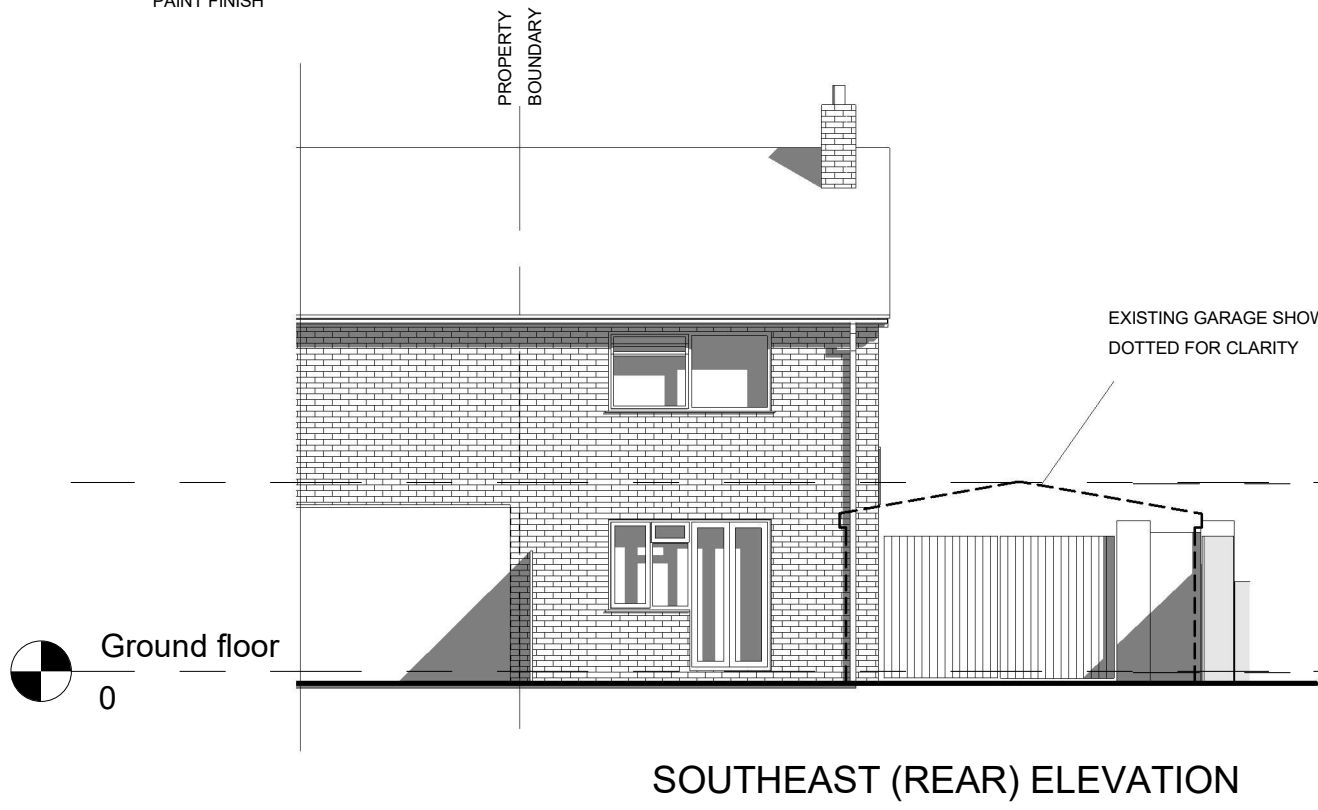


SOUTHEAST (REAR) ELEVATION

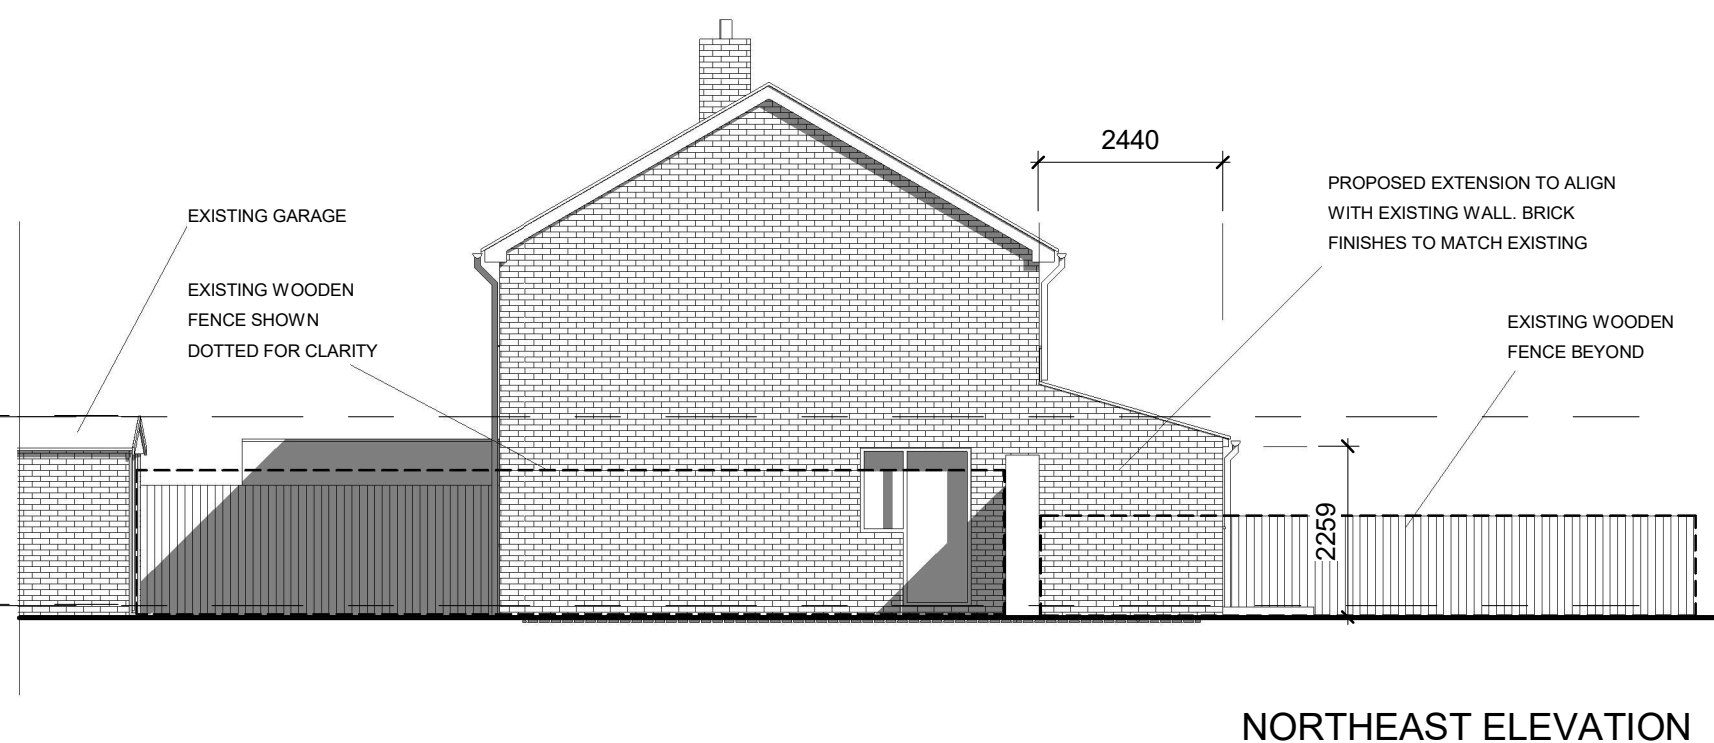

NORTHEAST ELEVATION

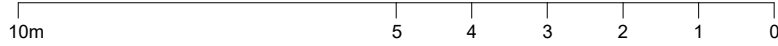

<div><div><div>PLANNING BY DESIGN</div><div>FROM CONCEPT TO COMPLETION</div></div></div> <div>ALL DIMENSIONS TO BE VERIFIED ON SITE THIS DRAWING IS NOT FOR CONSTRUCTION</div>	Rev	4 Peter Paine Close Butterwick PE22 0HA	PROPOSED ELEVATIONS			
			Date	18.03.2023	Scale @ A3	No.
			By	JL	1:100	06
			Drwg ref:	4PeterPaineCloseProposedElevationsV1		