

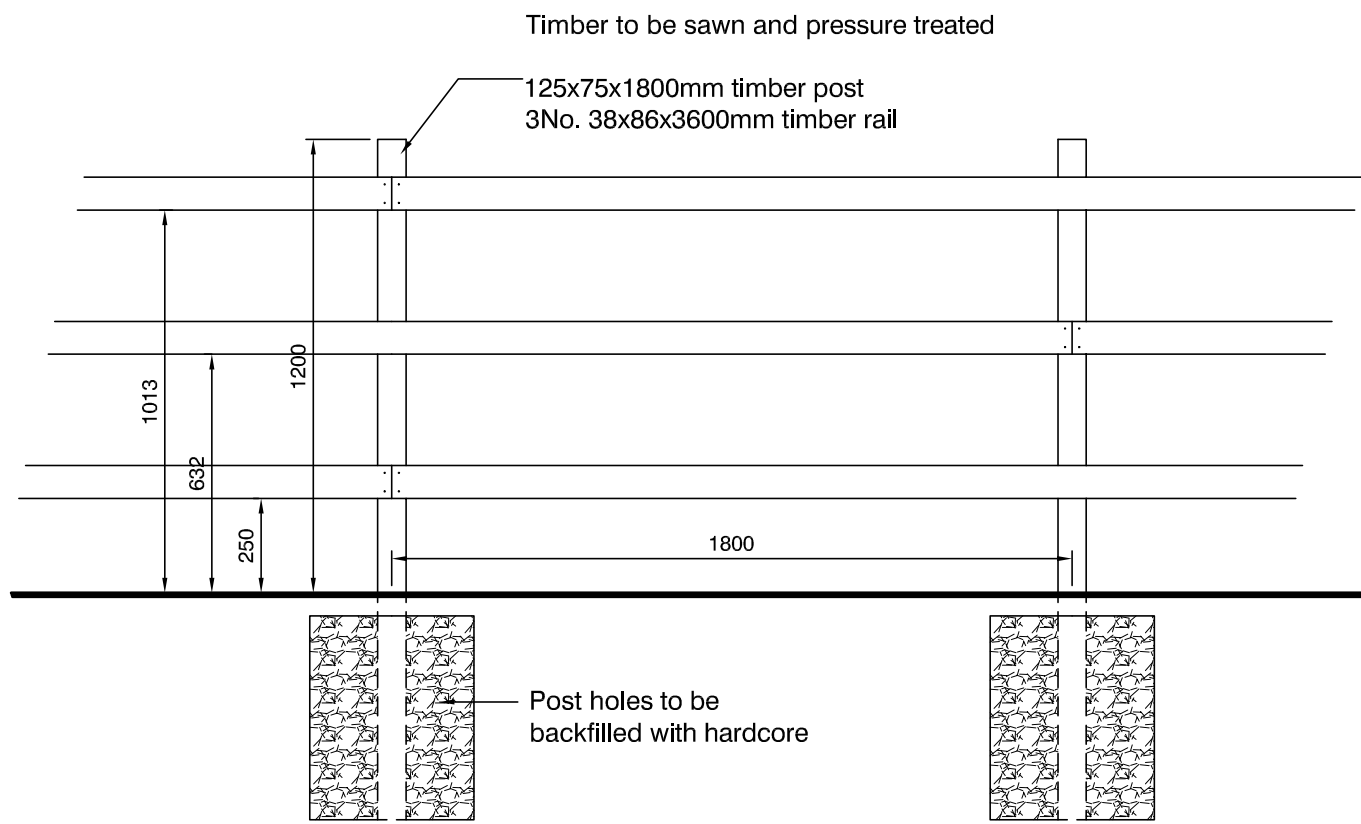
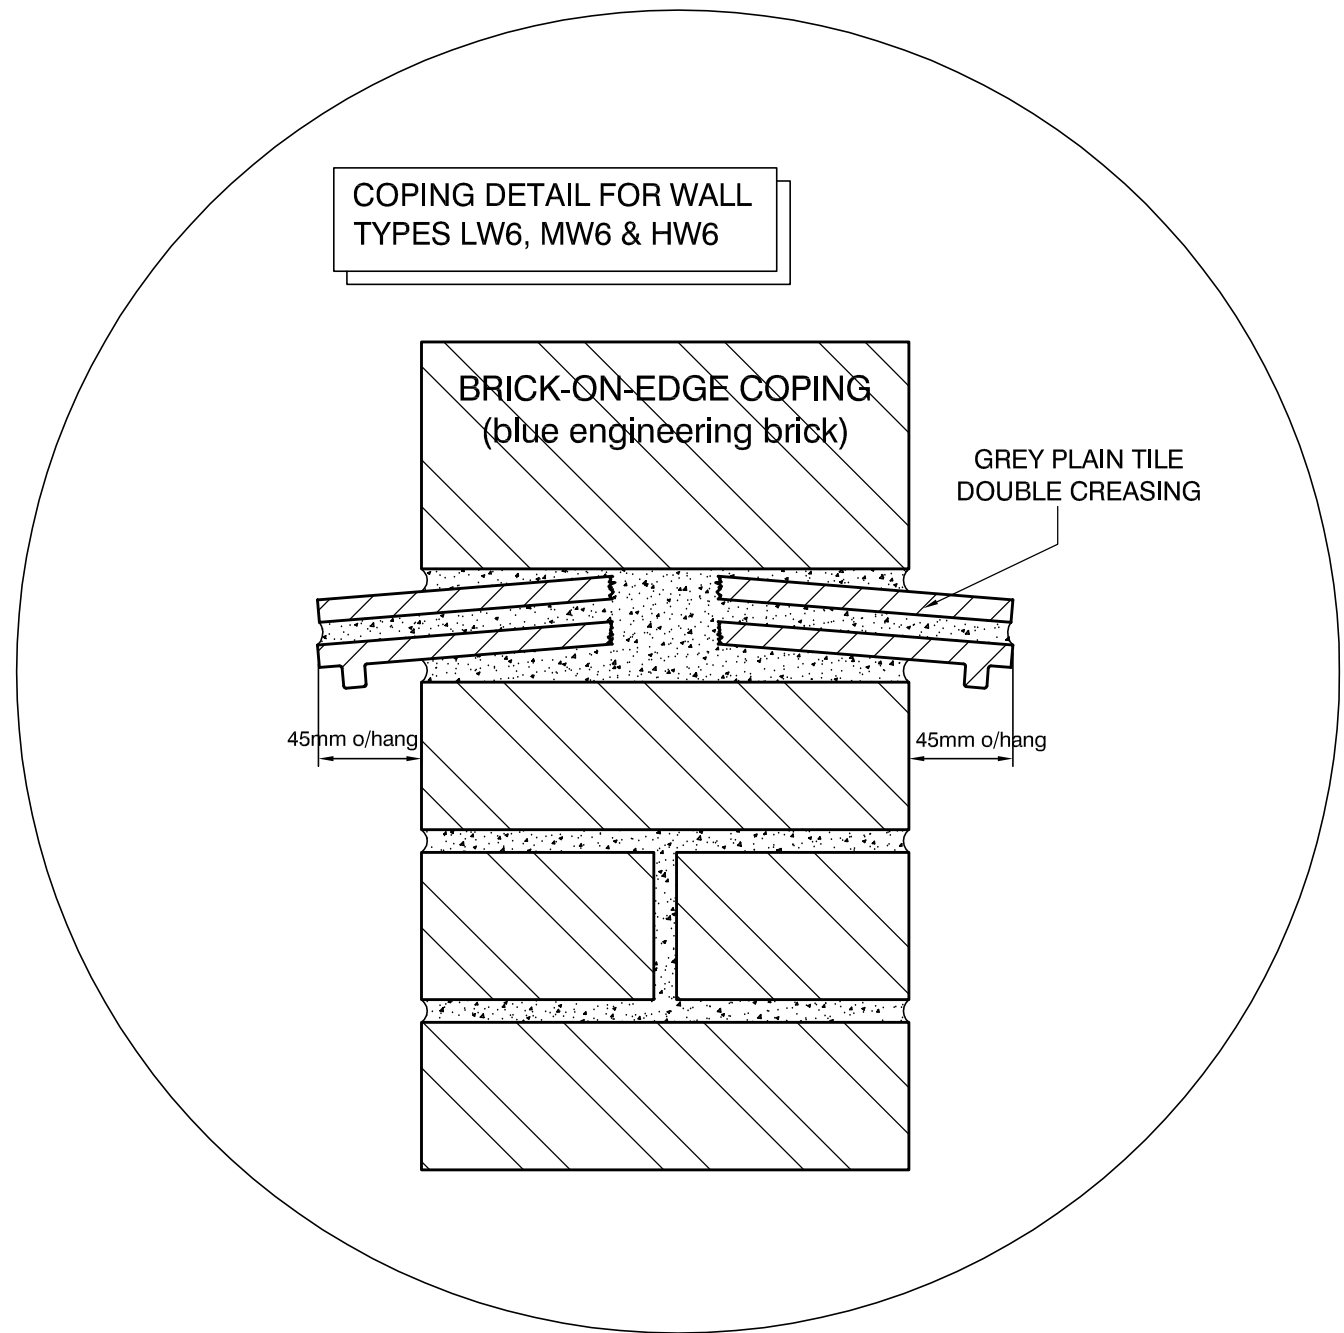



3 RAIL TIMBER FENCING

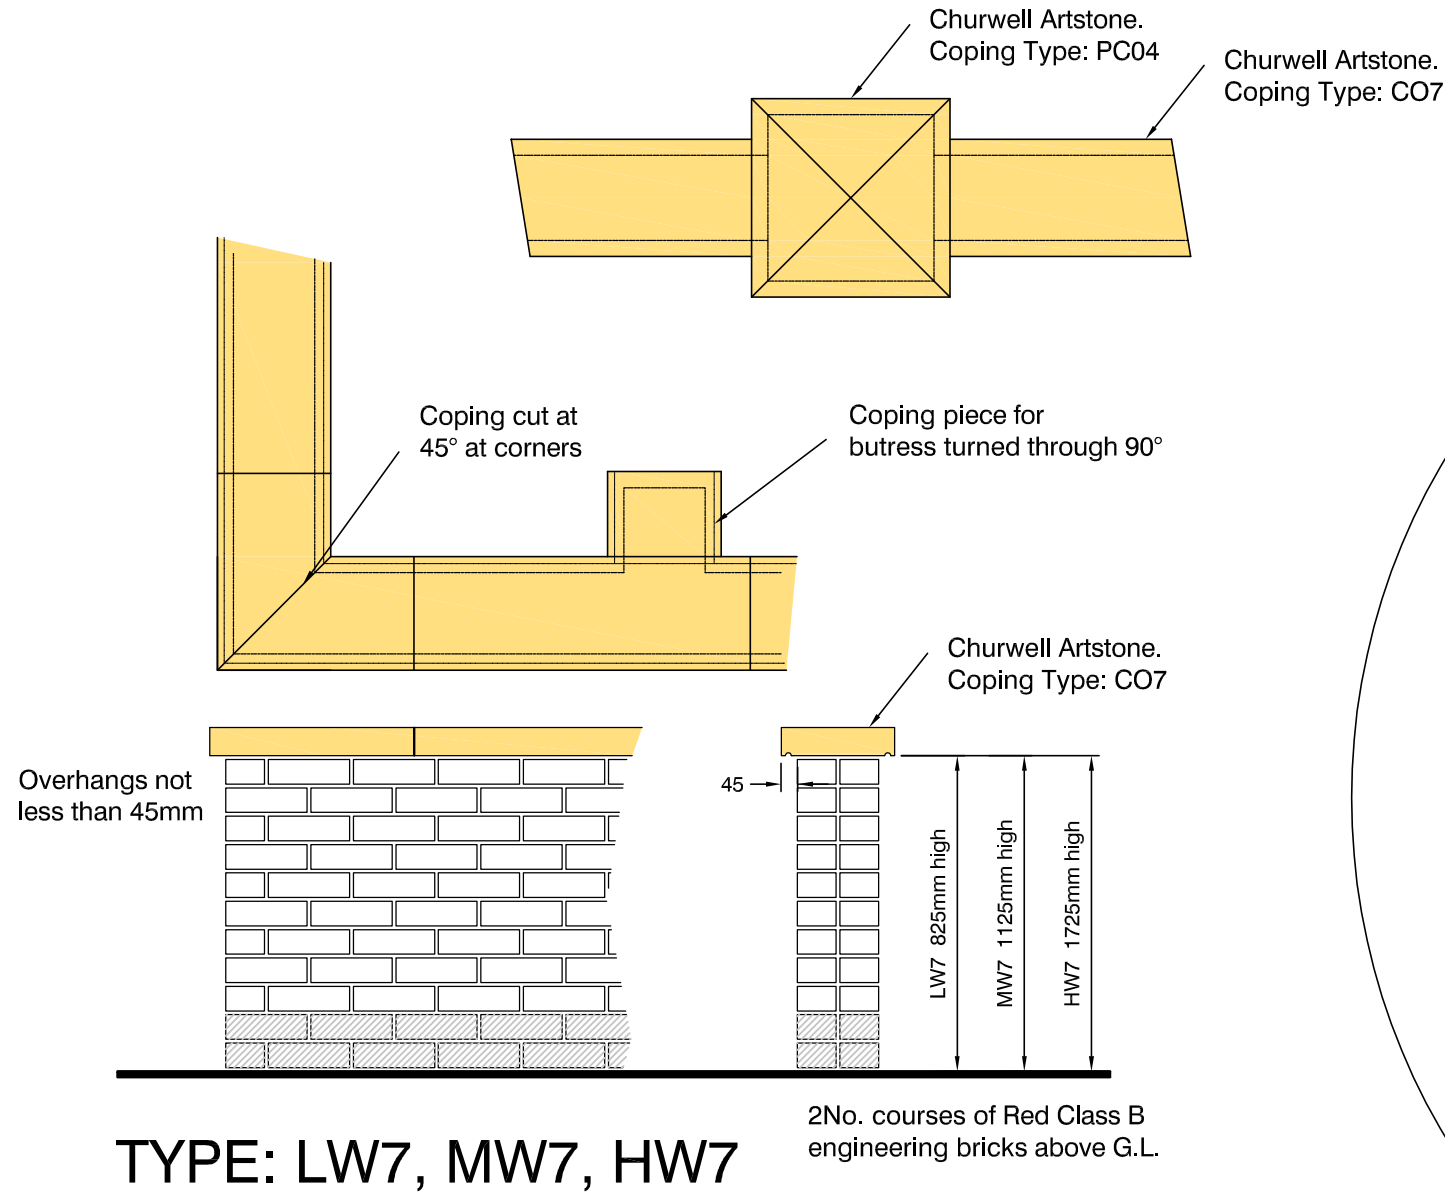



2 RAIL TIMBER FENCING

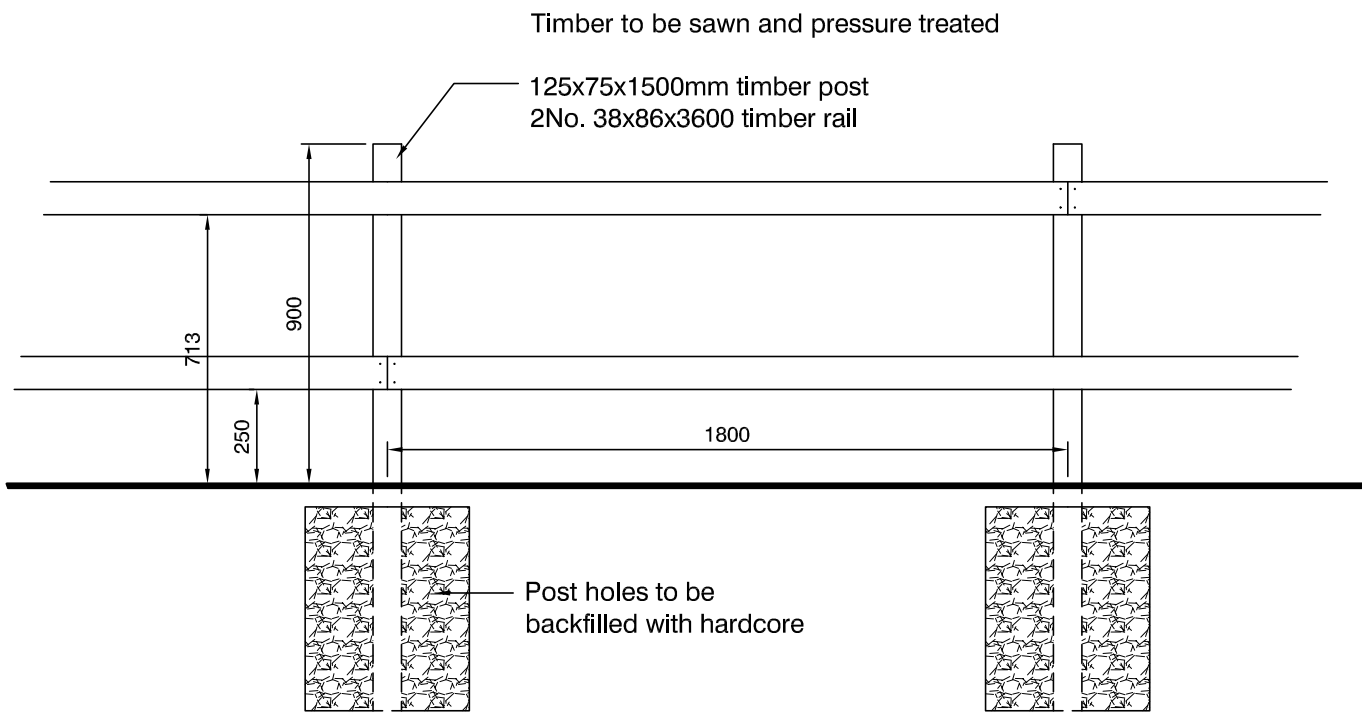

FLAT TOP FENCING

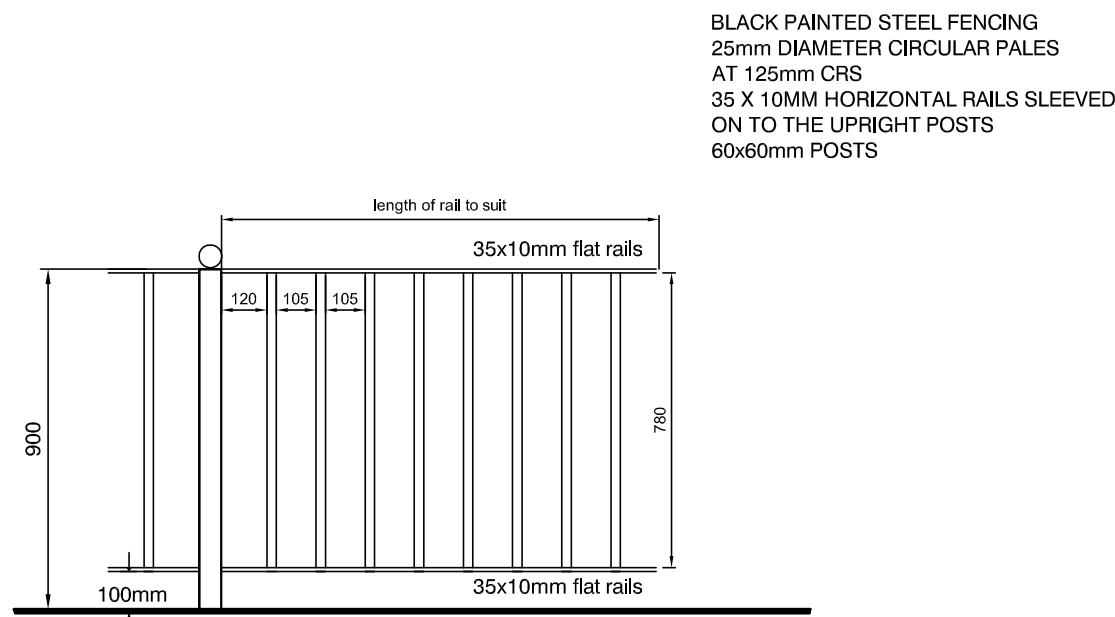


WROUGHT IRON FENCING

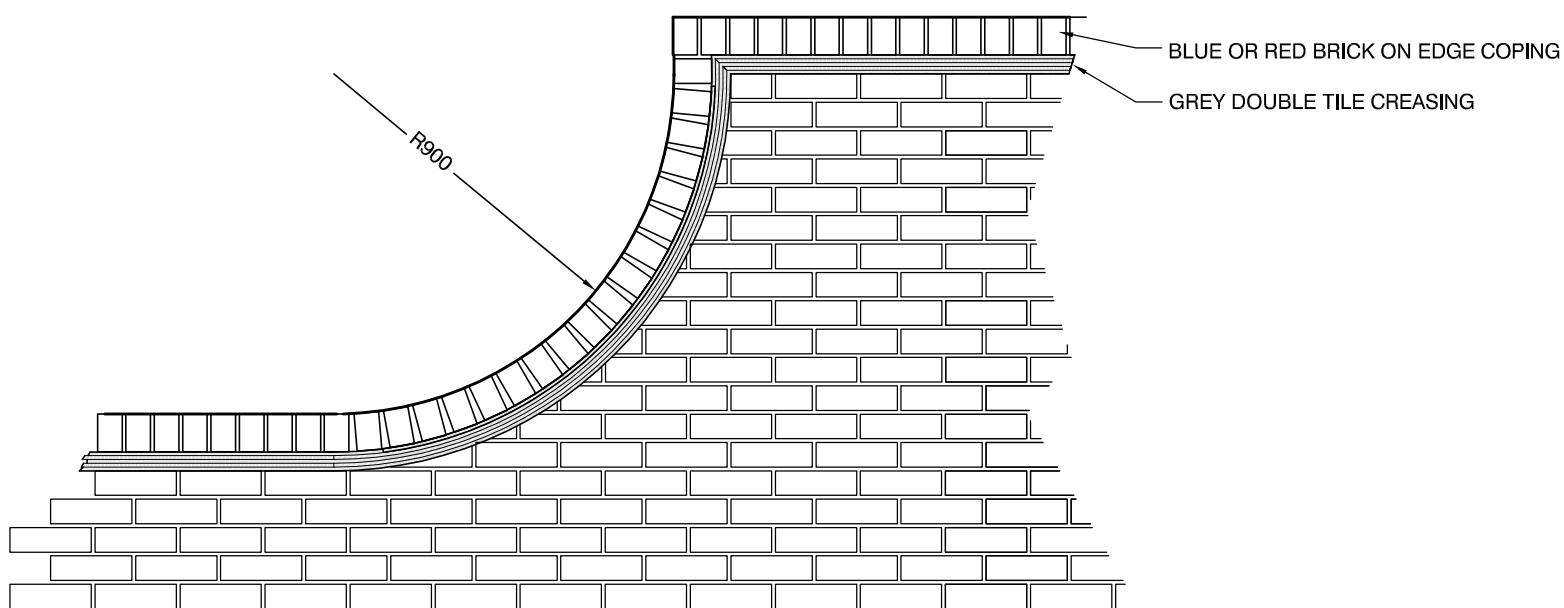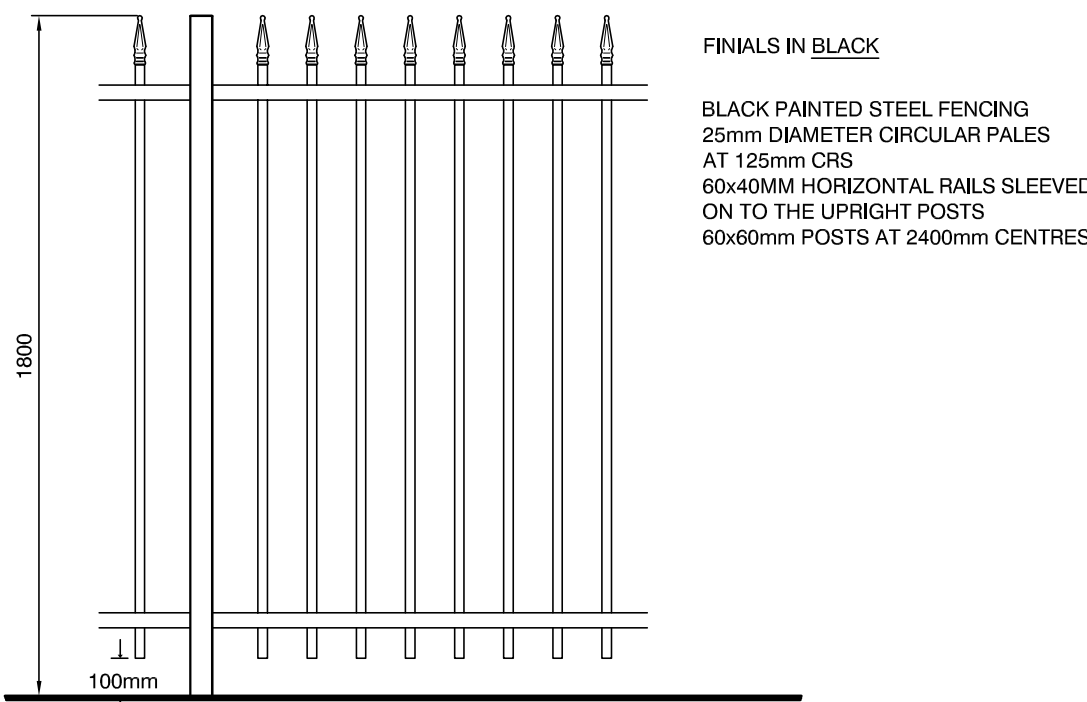


TYPICAL VERTICAL CURVE DETAIL

PICKET FENCING

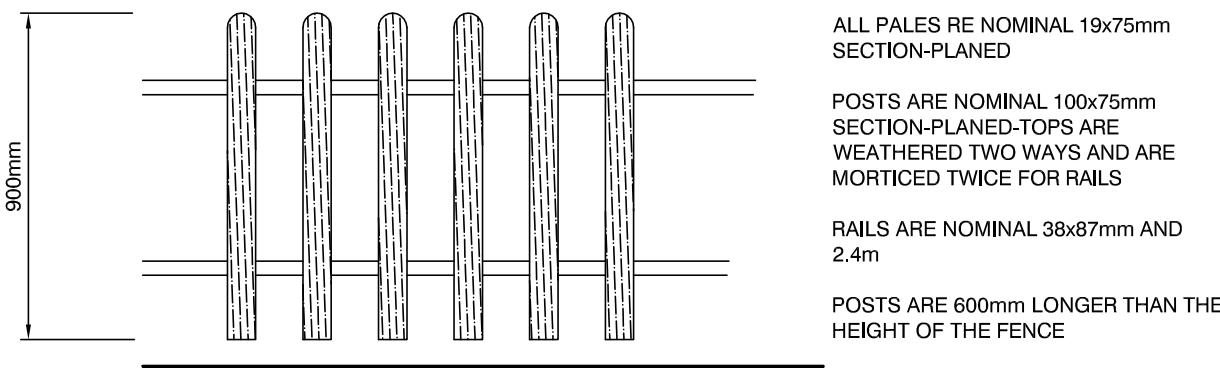

TYPE RTF


WROUGHT IRON FENCING

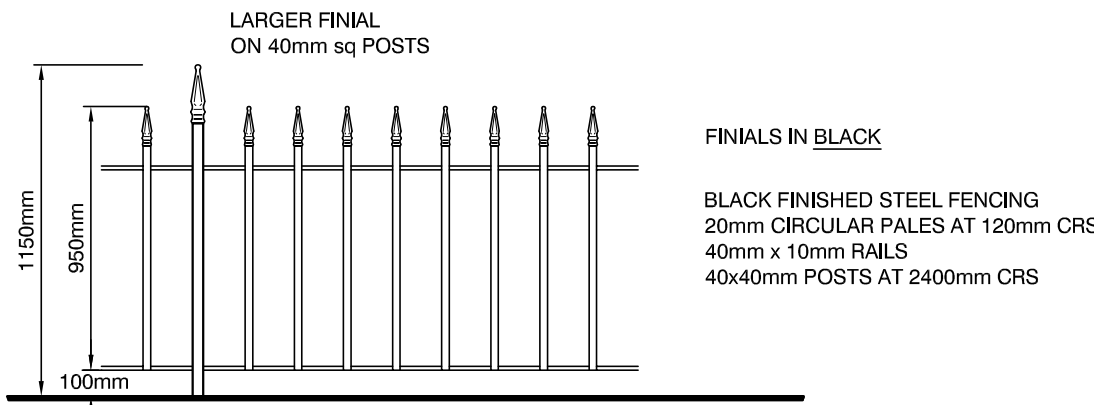

TYPE NF

TYPE HF


WALL DETAILS

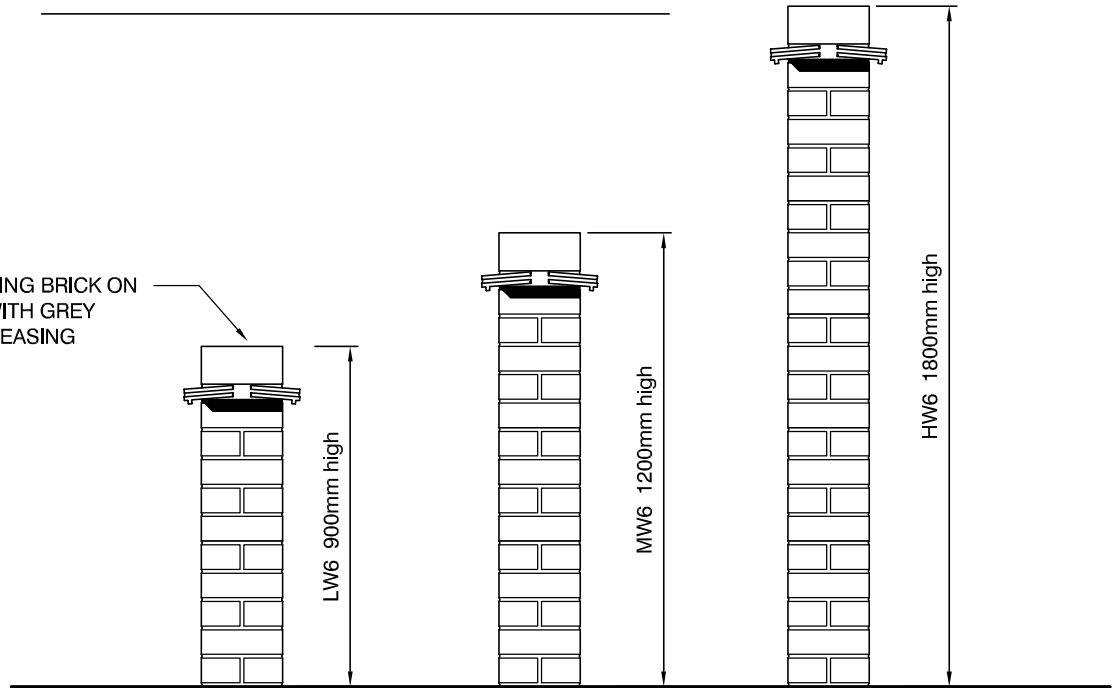


TYPES LW6, MW6 & HW6

**NOTE : IN ALL WALLS FIRST TWO COURSES ABOVE GROUND LEVEL TO BE TYPE F RED ENGINEERING BRICKS. COPING TO BE BLUE ENGINEERING BRICK ON GREY TILE CREASING**


CLOSE BOARD FENCING 1.8m C.B.F.

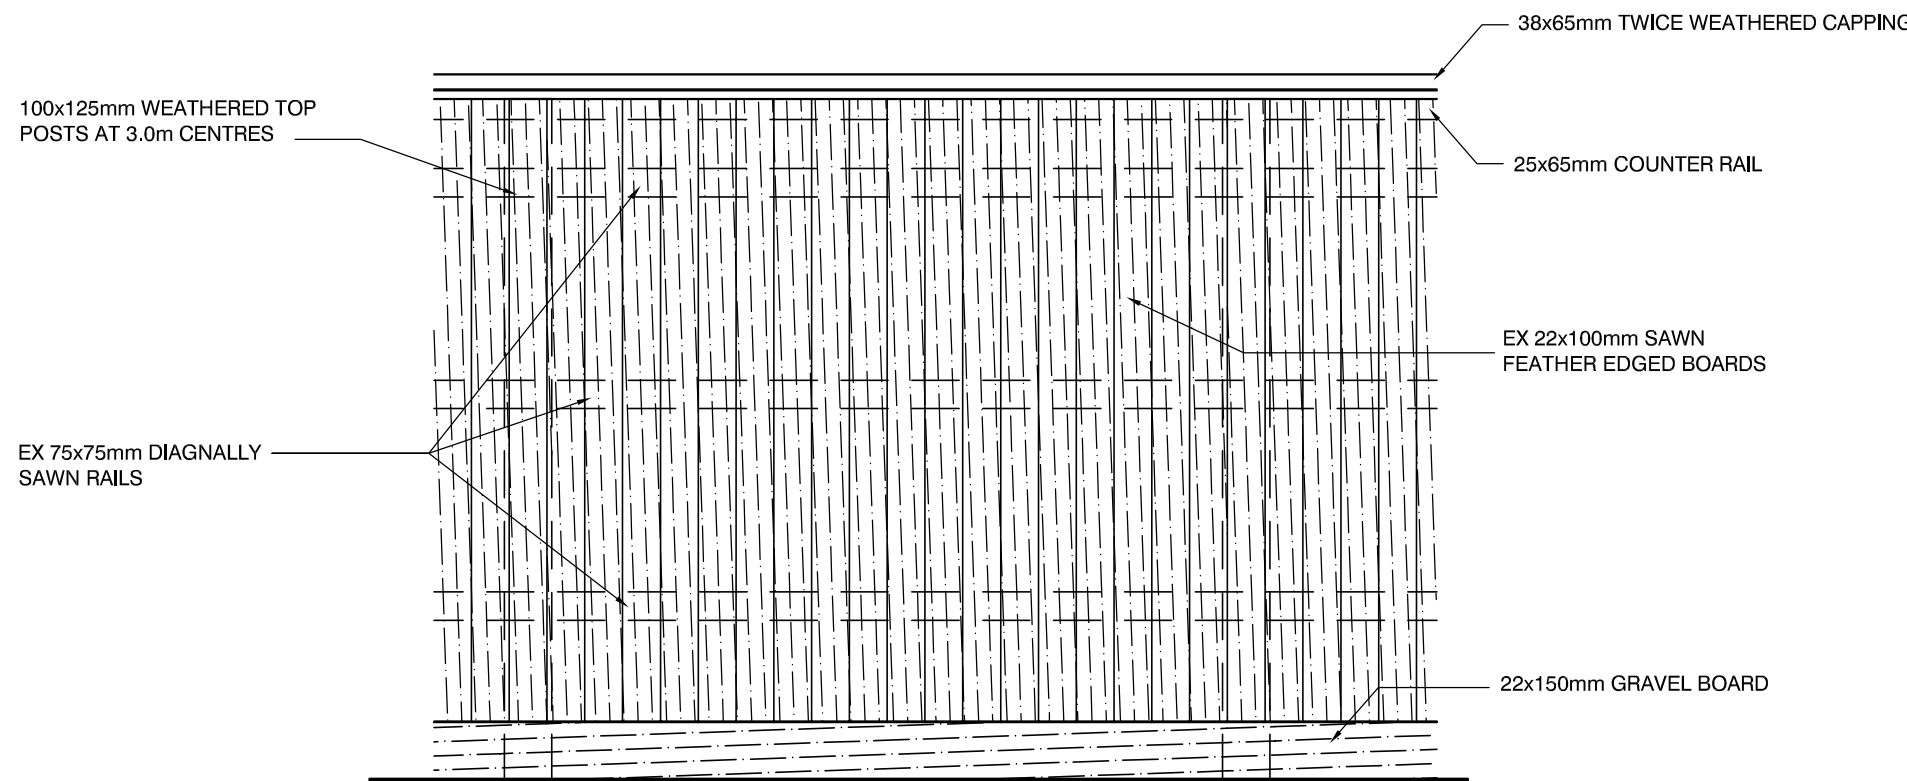

PANEL FENCING 1.8m P.F.

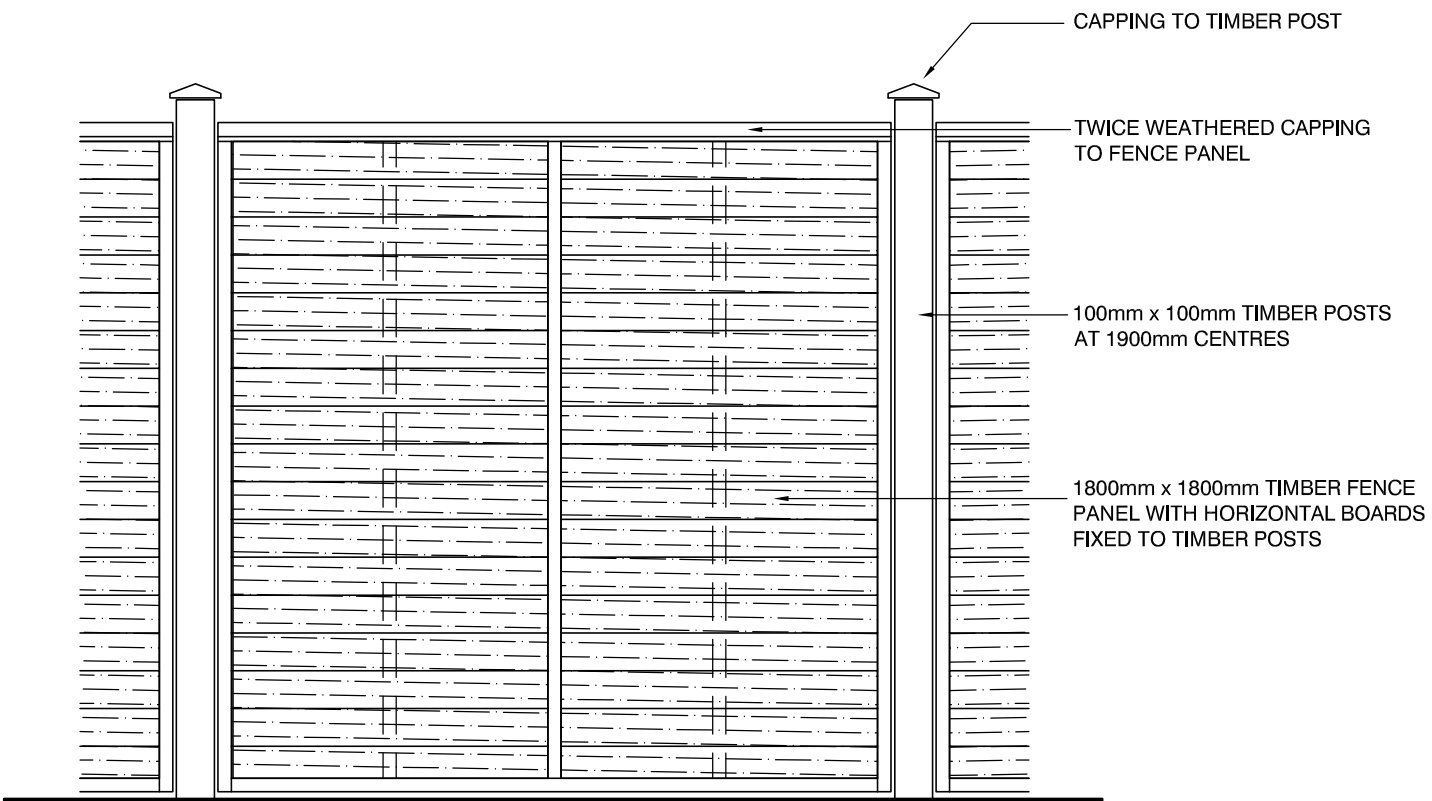

I	Type FT Fencing Added	AP	25.05.2016
H	Pier coping stone amended	imm	10 Aug 11
G	Additional detail added MW7.	Imm	14 July 11
F	MW7 wall added	ajme	6 June 08
E	Screen Fence remained Panel Fence, Close Board Fence added, coping to walls confirmed as blue brick.	ajme	13 July 07
D	High Fence: Type HF added	ajme	14 Dec 06
C	Walls & Fences Updated, Wall types W4 & W5, paled fencing types RTF & PTF and wrought iron fencing types WI & IF removed. 2 & 3 rail timber fencing added.	JCB	26 Sept 06
B	Type NF sizes altered	JCB	29/08/03
A	Wall naming altered Type NF wrought iron fencing added	JCB	14/08/03

Rev.	Amendments	Intl.	Date
 Type: Standard Details			
Drawing Title: Wall & Fencing Details			
Scale: 1:20 @ A1		Date: 07/03	Drawn: JCB
Drawing No: Detail 6 Rev I			
 <b>Chestnut Homes Limited</b> The Old School, Wragby Road, Langworth, Lincoln Lincolnshire, LN3 5BJ. T: 01522 595302 F: 01522 753575 E: info@chestnuthomes.co.uk W: www.chestnuthomes.co.uk			