


Ordnance Survey  
UKmapcentre.com

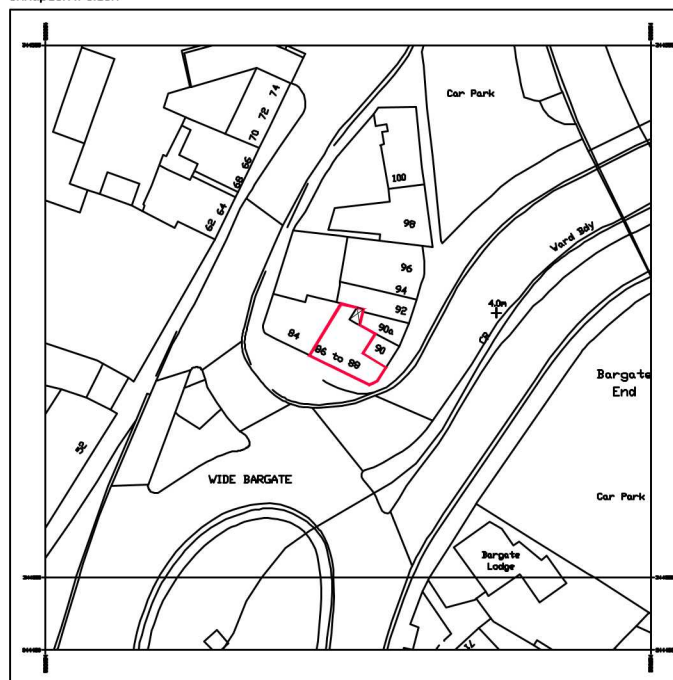

Serial number: 283185  
© Crown copyright and database right 2024  
Ordnance Survey licence AC0000848283  
Reproduction in whole or in part is prohibited  
without the prior permission of Ordnance Survey.

## Location Plan

Scale 1:1250

0 25 50 62.5m  
SCALE 1:1250

Notes:  
ALL DETAILS AND MEASUREMENTS TO BE  
CHECKED ON SITE.  
ALL DIMENSIONS ARE IN MM UNLESS OTHERWISE  
STATED  
ALL NEW PROPOSED MATERIALS TO MATCH  
EXISTING.  
ALL STEEL BEAMS/COLUMNS SHOWN ON  
DRAWING ARE ALL SUBJECT TO CONFIRMATION  
FROM STRUCTURAL ENGINEER  
ALL PROPOSED WINDOWS OVERLOOKING OTHER  
NEIGHBOURS IF SHOWN SHOULD BE OF OBSCURE  
GLAZING  
THIS DRAWING AND WORKS SHOWN ARE THE  
COPYRIGHT OF BRETWAY DESIGNS AND MAY NOT  
BE REPRODUCED EXCEPT BY WRITTEN  
PERMISSION

Client :

86-88 Widebargate, Boston  
PE21 6SE

Site :

Proposed change of use to grocery  
shop [class E(a)], disabled access,  
new front door and internal  
alterations to 86-88 Widebargate,  
Boston PE21 6SE

Drawing Title

Location Plan

**BRETWAY**  
DESIGNS LTD

Architectural Consultancy  
Pinnacle House Business Centre, Newark  
Road, Peterborough, PE1 5YD, U.K.  
Tel : 01733857631, 07852332121  
e-mail: info@bretwaydesigns.com

Mar 2024

Scale : As Noted

Print @ A3 Sheet Size

PP/24/0853 - 04