


01 | DOUBLE GATE ELEVATION (STREET SIDE)

Scale 1:20 @ A3

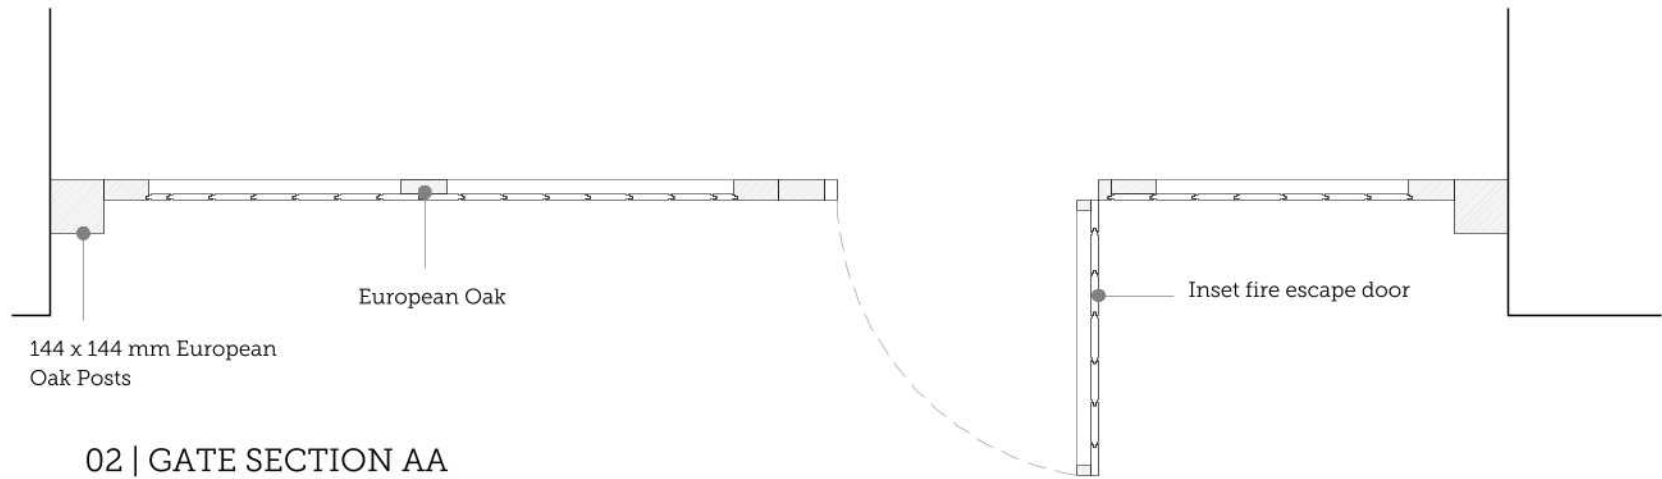


02 | GATE SECTION AA

Scale 1:10 @ A3

GENERAL NOTES

1. Do not scale from this drawing. All dimensions must be checked on site by the Contractor.
2. This drawing is to be read in conjunction with all construction information, including all relevant consultants' information. Any discrepancies must be reported to the Architect immediately.
3. All specified items are to be installed in accordance with their manufacturer's recommendations.
4. This drawings is copyright of Scorer Hawkins Architects 2022.

Scorer Hawkins Architects is a limited company registered in England & Wales | Registered No.: 12901069
Registered Office: Lodge Farm Barns, Skendleby, Spilsby, Lincolnshire, PE23 4QF | VAT No.: 395948328.

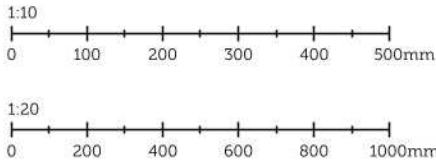

REV.	ISSUE DATE	DRAWN	REVISION NOTES

TENDER

PROJECT TITLE: LAUNCHBURYS, 11 & 12 PUMP SQUARE, BOSTON				SCORER HAWKINS ARCHITECTS Lodge Farm Barns Skendleby, Spilsby Lincolnshire, PE23 4QF 01754 990089 projects@scorerhawkins.co.uk www.scorerhawkins.co.uk
DRAWING TITLE: PROPOSED GATE DETAILS				
DRAWING NO.: 2397-TE04	REVISION: -	ISSUE DATE: 14/03/2023	SCALE: 1:20 1:10	