



**Typical Cross Section**  
**Footpath, Tarmac Road & Filter Drain Construction Detail**  
 Scale 1:25

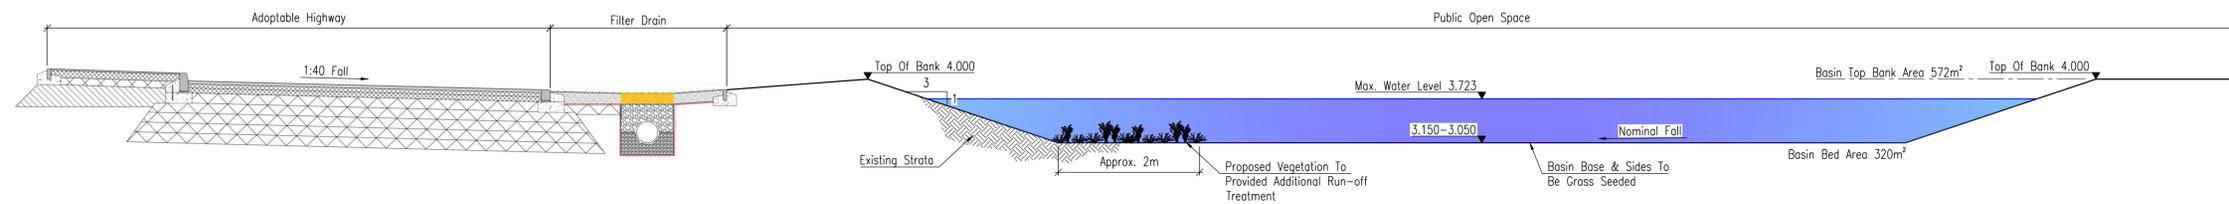

**Typical Cross Section**  
**Showing Filter Drain & POS / Detention Basin**  
 Scale 1:50

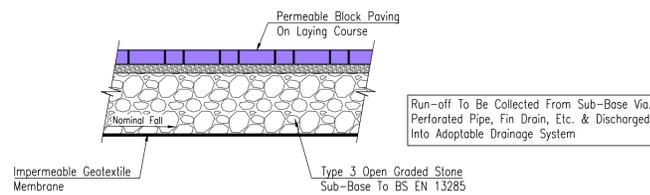

**Area B - Typical Type C Driveway Construction**  
 Scale 1:20

Rev	Date	Remarks
Status FOR INFORMATION		
 <b>SIDEBOTTOM RICHARDSON CHENG LTD</b> 15 High Street, Spalding, Lincs. PE11 1TW Tel: 01775 712660 Fax: 01775 712635 Email: src@srcld.com		
Project Residential Development off South Street, Swineshead, Boston, Lincs.		
Title Proposed Surface Water Drainage Typical Sections & Details		
Date	Feb. '21	Scale As Shown @A1
Drawn	MP	Checked SRC
Design	SRC	File Name 11221-02
DRG No. 11221/02		Rev -