




FRONT (SOUTH-EAST) ELEVATION
SCALE 1:50

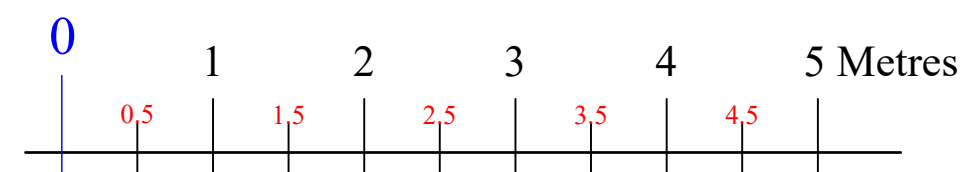


3D SKETCH VIEW 1

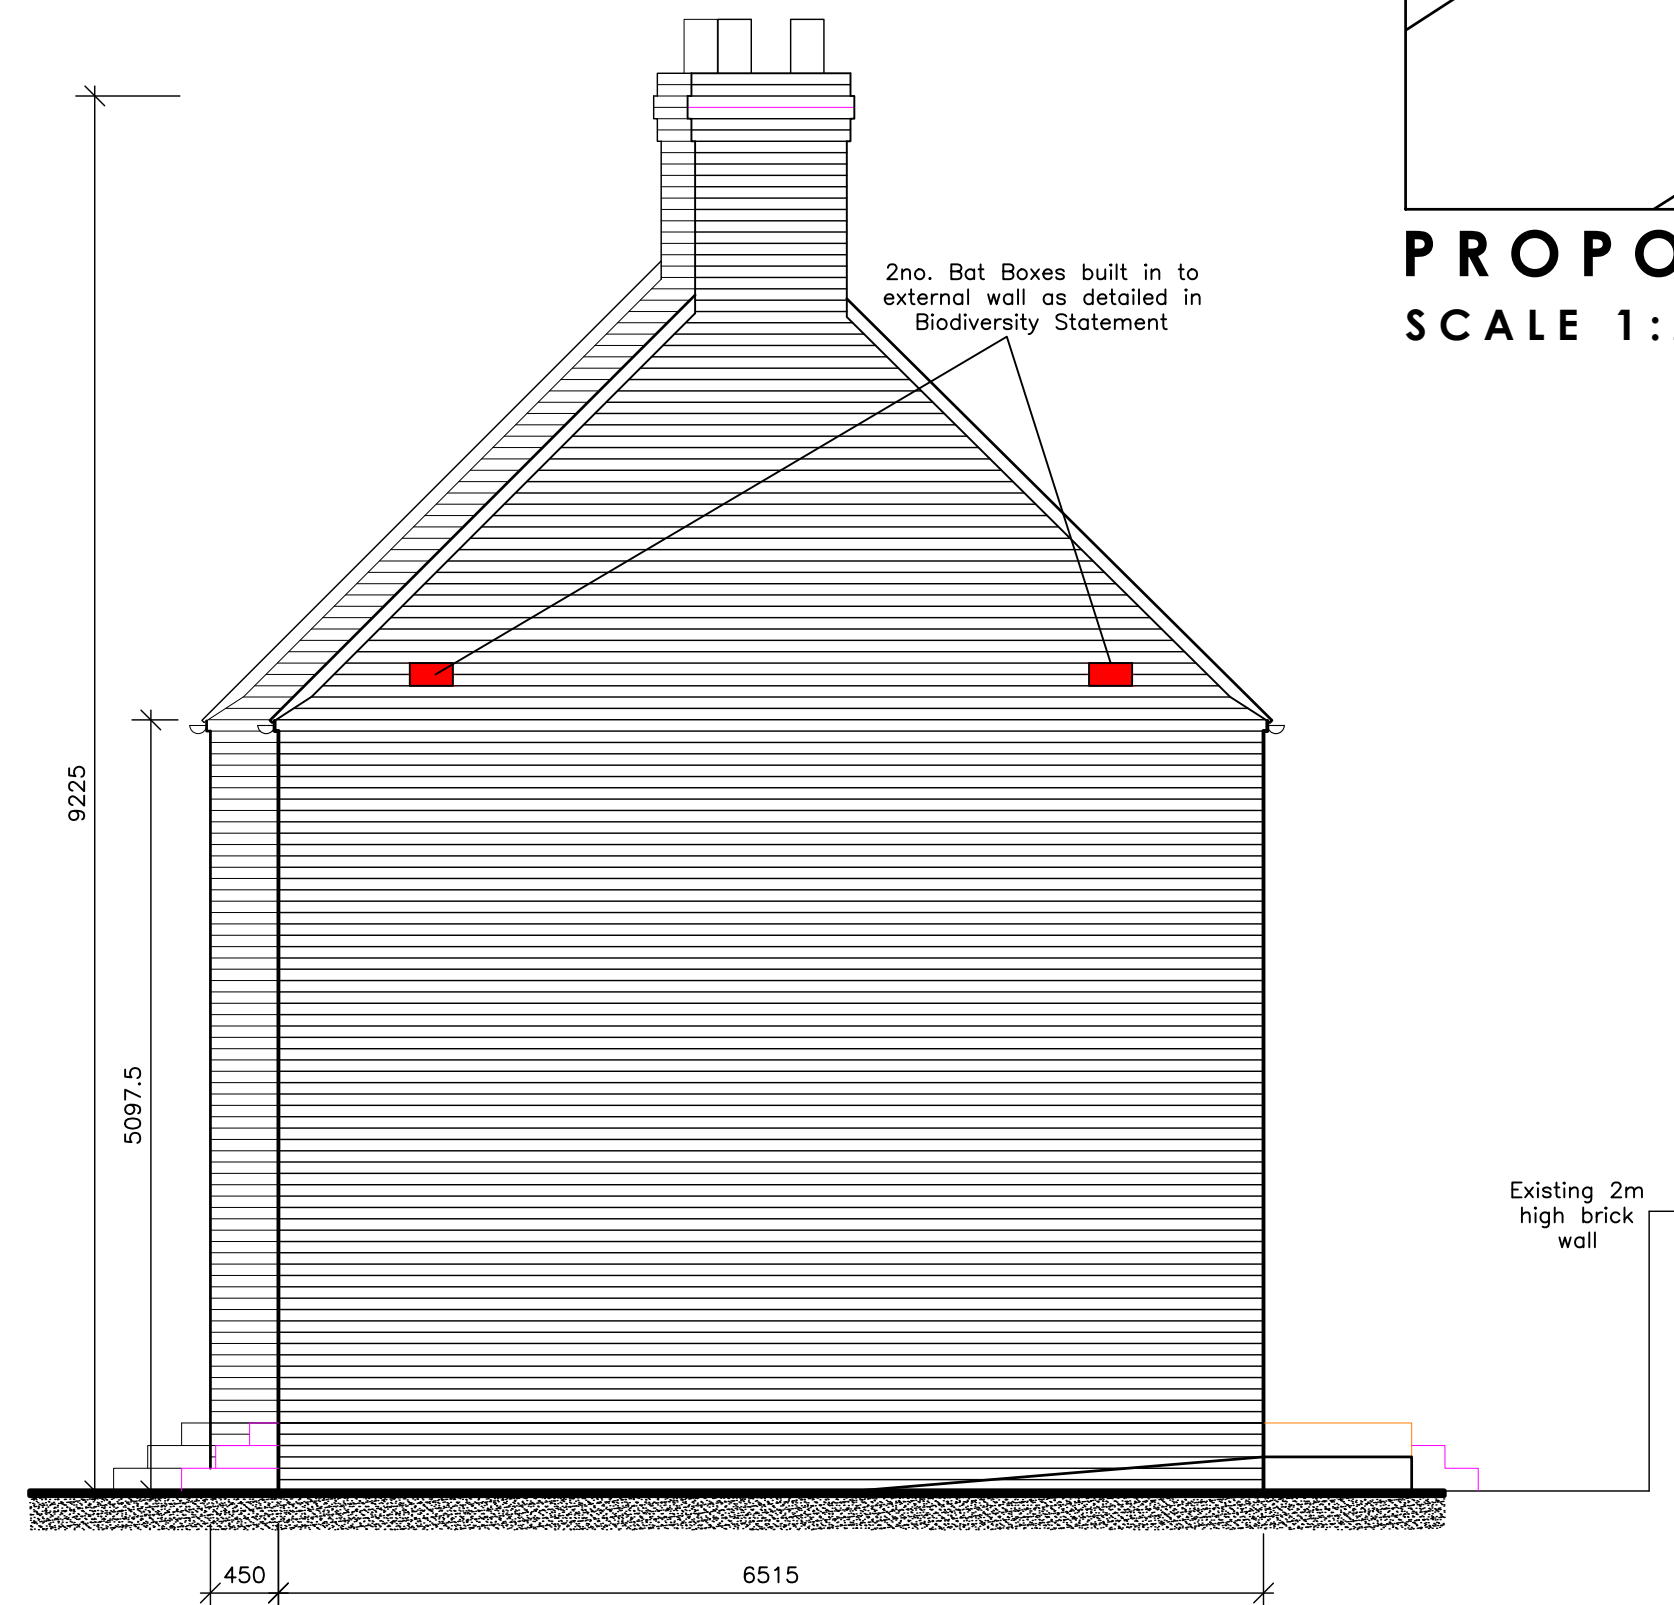

SIDE (NORTH-EAST) ELEVATION
SCALE 1:50

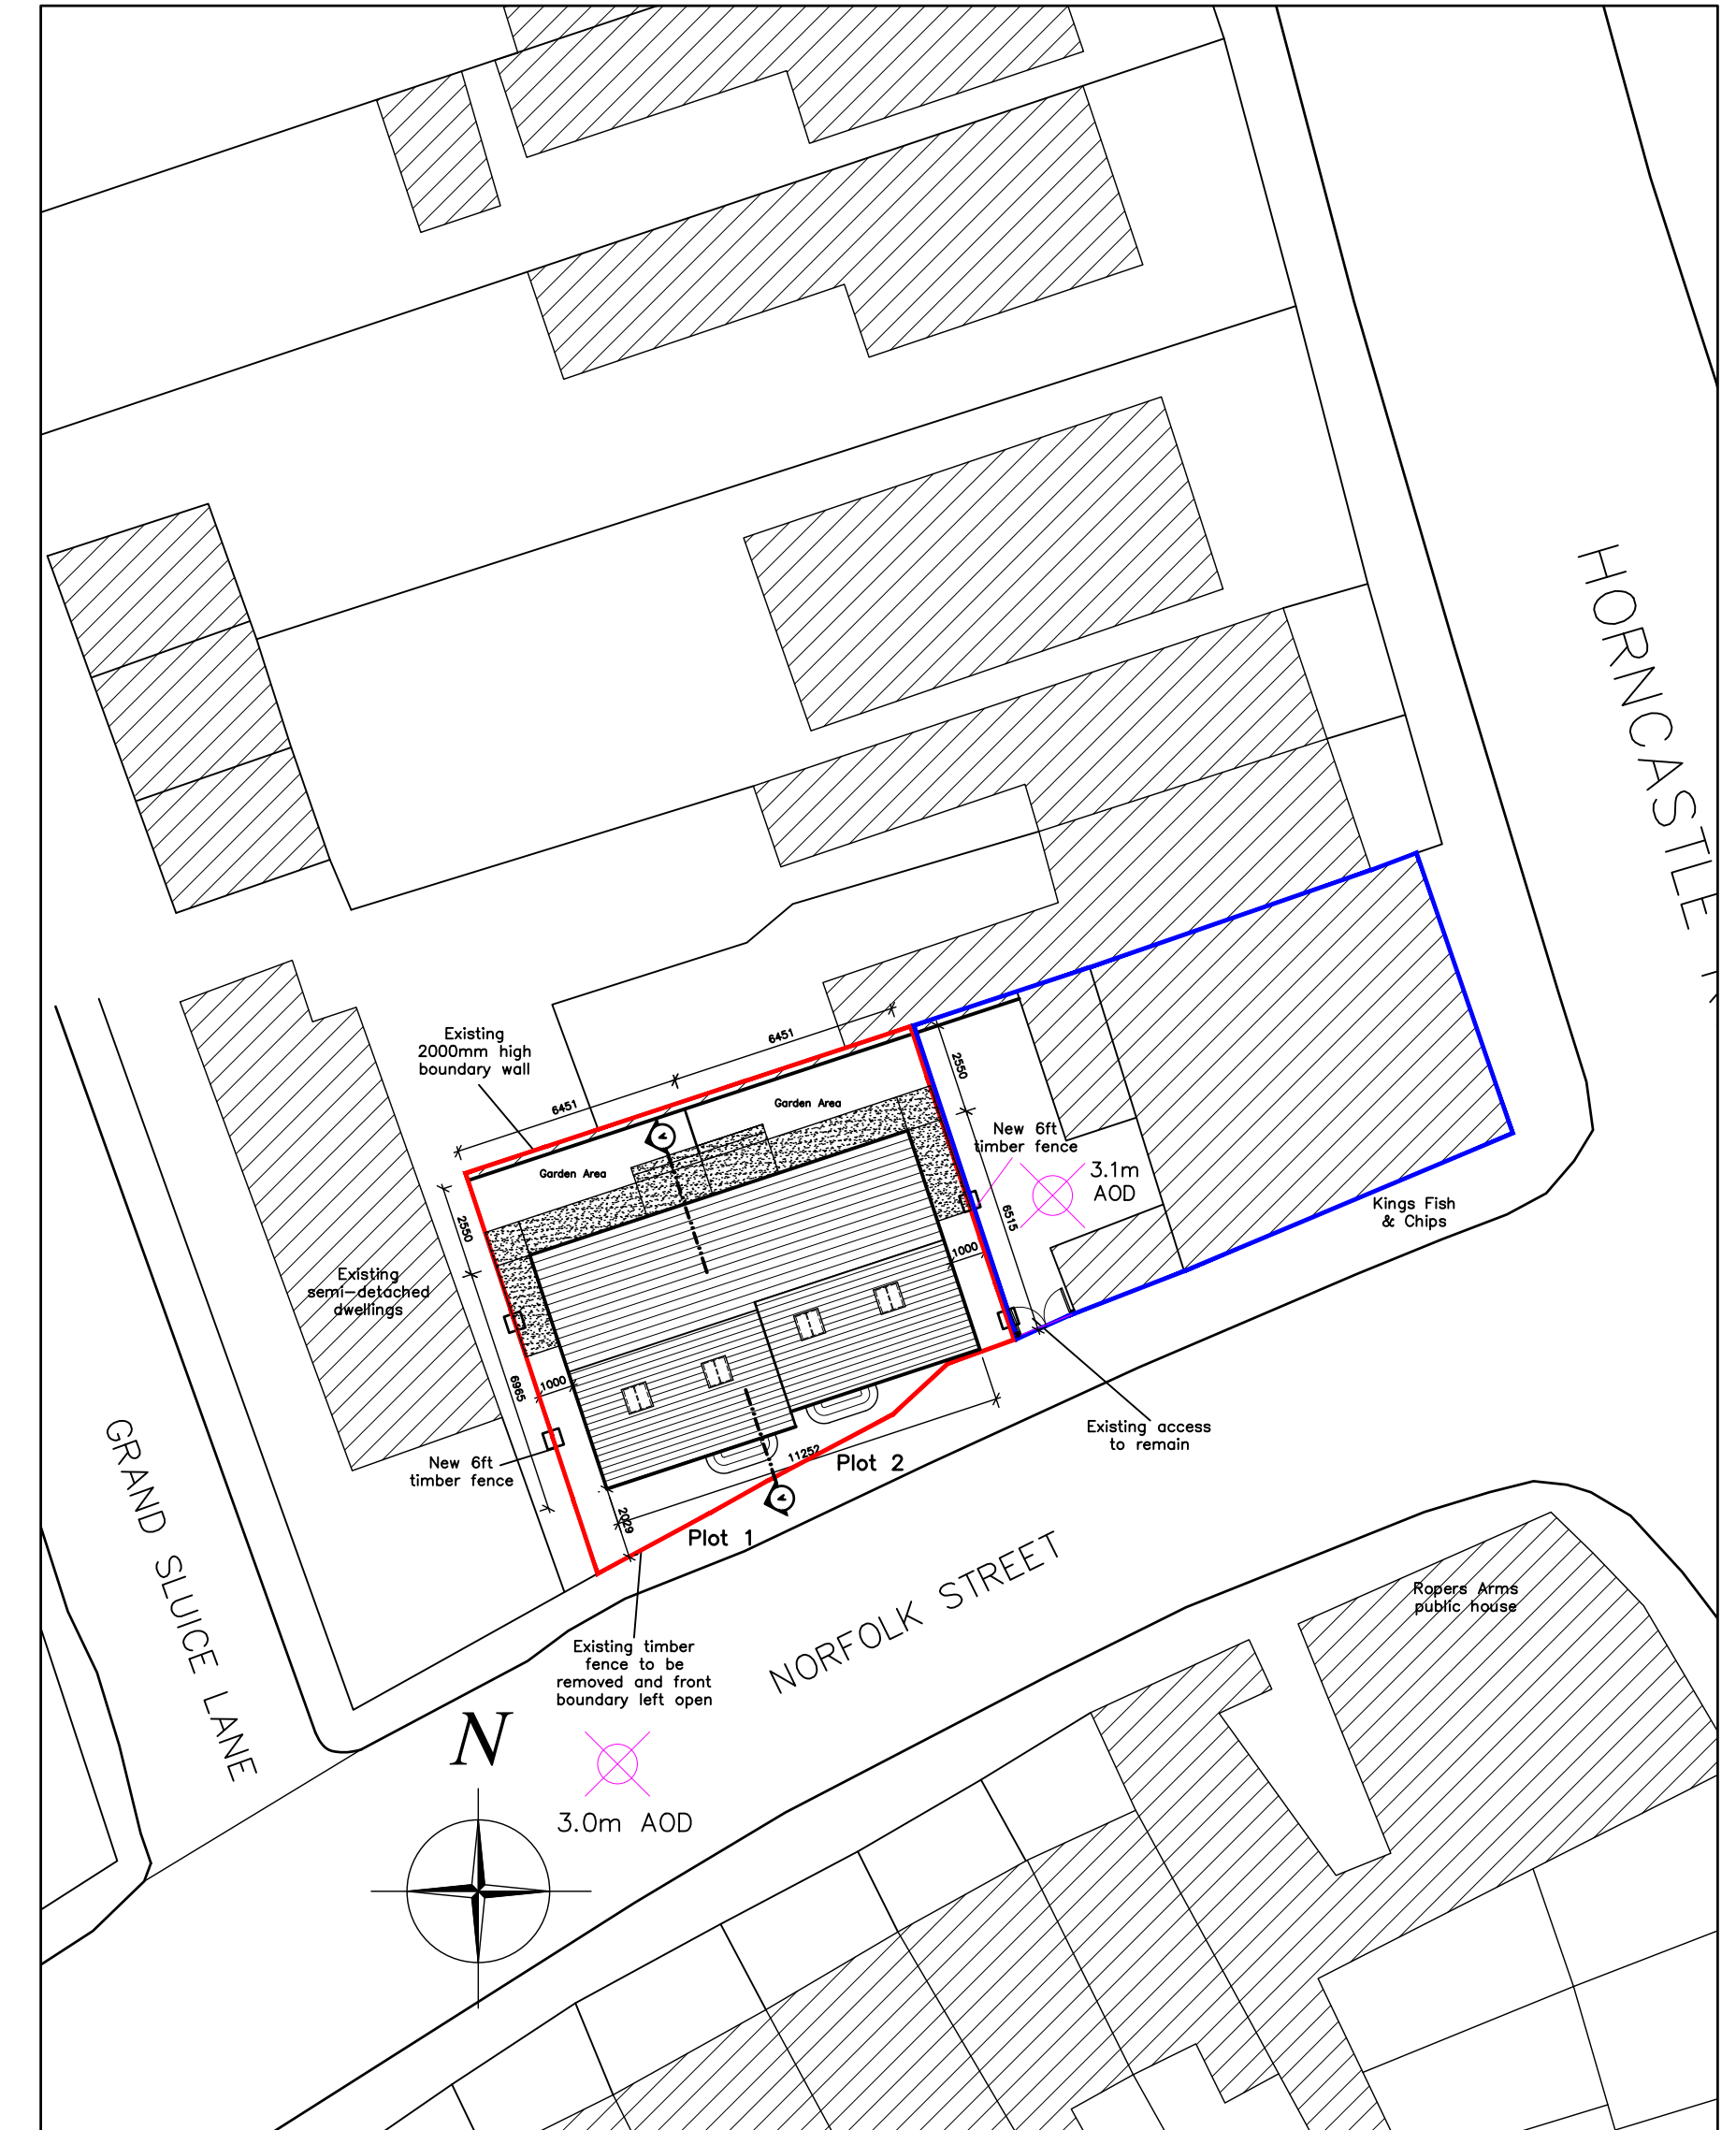

PROPOSED BLOCK PLAN
SCALE 1:200

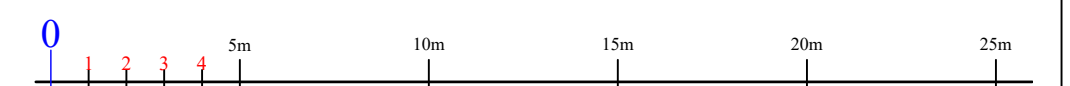

Rev A	Elevations changed	15/02/14
Rev B	Elevations changed	08/04/14
Rev C	Planning information added	12/09/14
Rev D	Elevations changed	29/11/14
Rev E	Scale added	09/02/21
Rev F	Drawing revised	26/02/21

Residential | Commercial | Industrial



Little Bishops Cottage Staunt Road Frithville Boston
Lincolnshire PE22 7ED

APPLICANT NAME:
Mr C Spanos

PROPOSAL:
PROPOSED DEVELOPMENT
To the rear of 35 Horncastle Road
Boston
Lincolnshire
PE21 9JA

DATE:
February 2014

SCALE:
As Shown

DRAWING TITLE:
Proposed Block Plan
Proposed Elevations

DRAWING NO:
12-321-02

REVISION:
F