



REAR (NORTH-WEST) ELEVATION  
SCALE 1:50

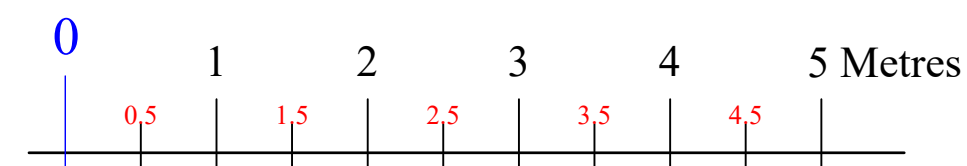

3D SKETCH VIEW 4

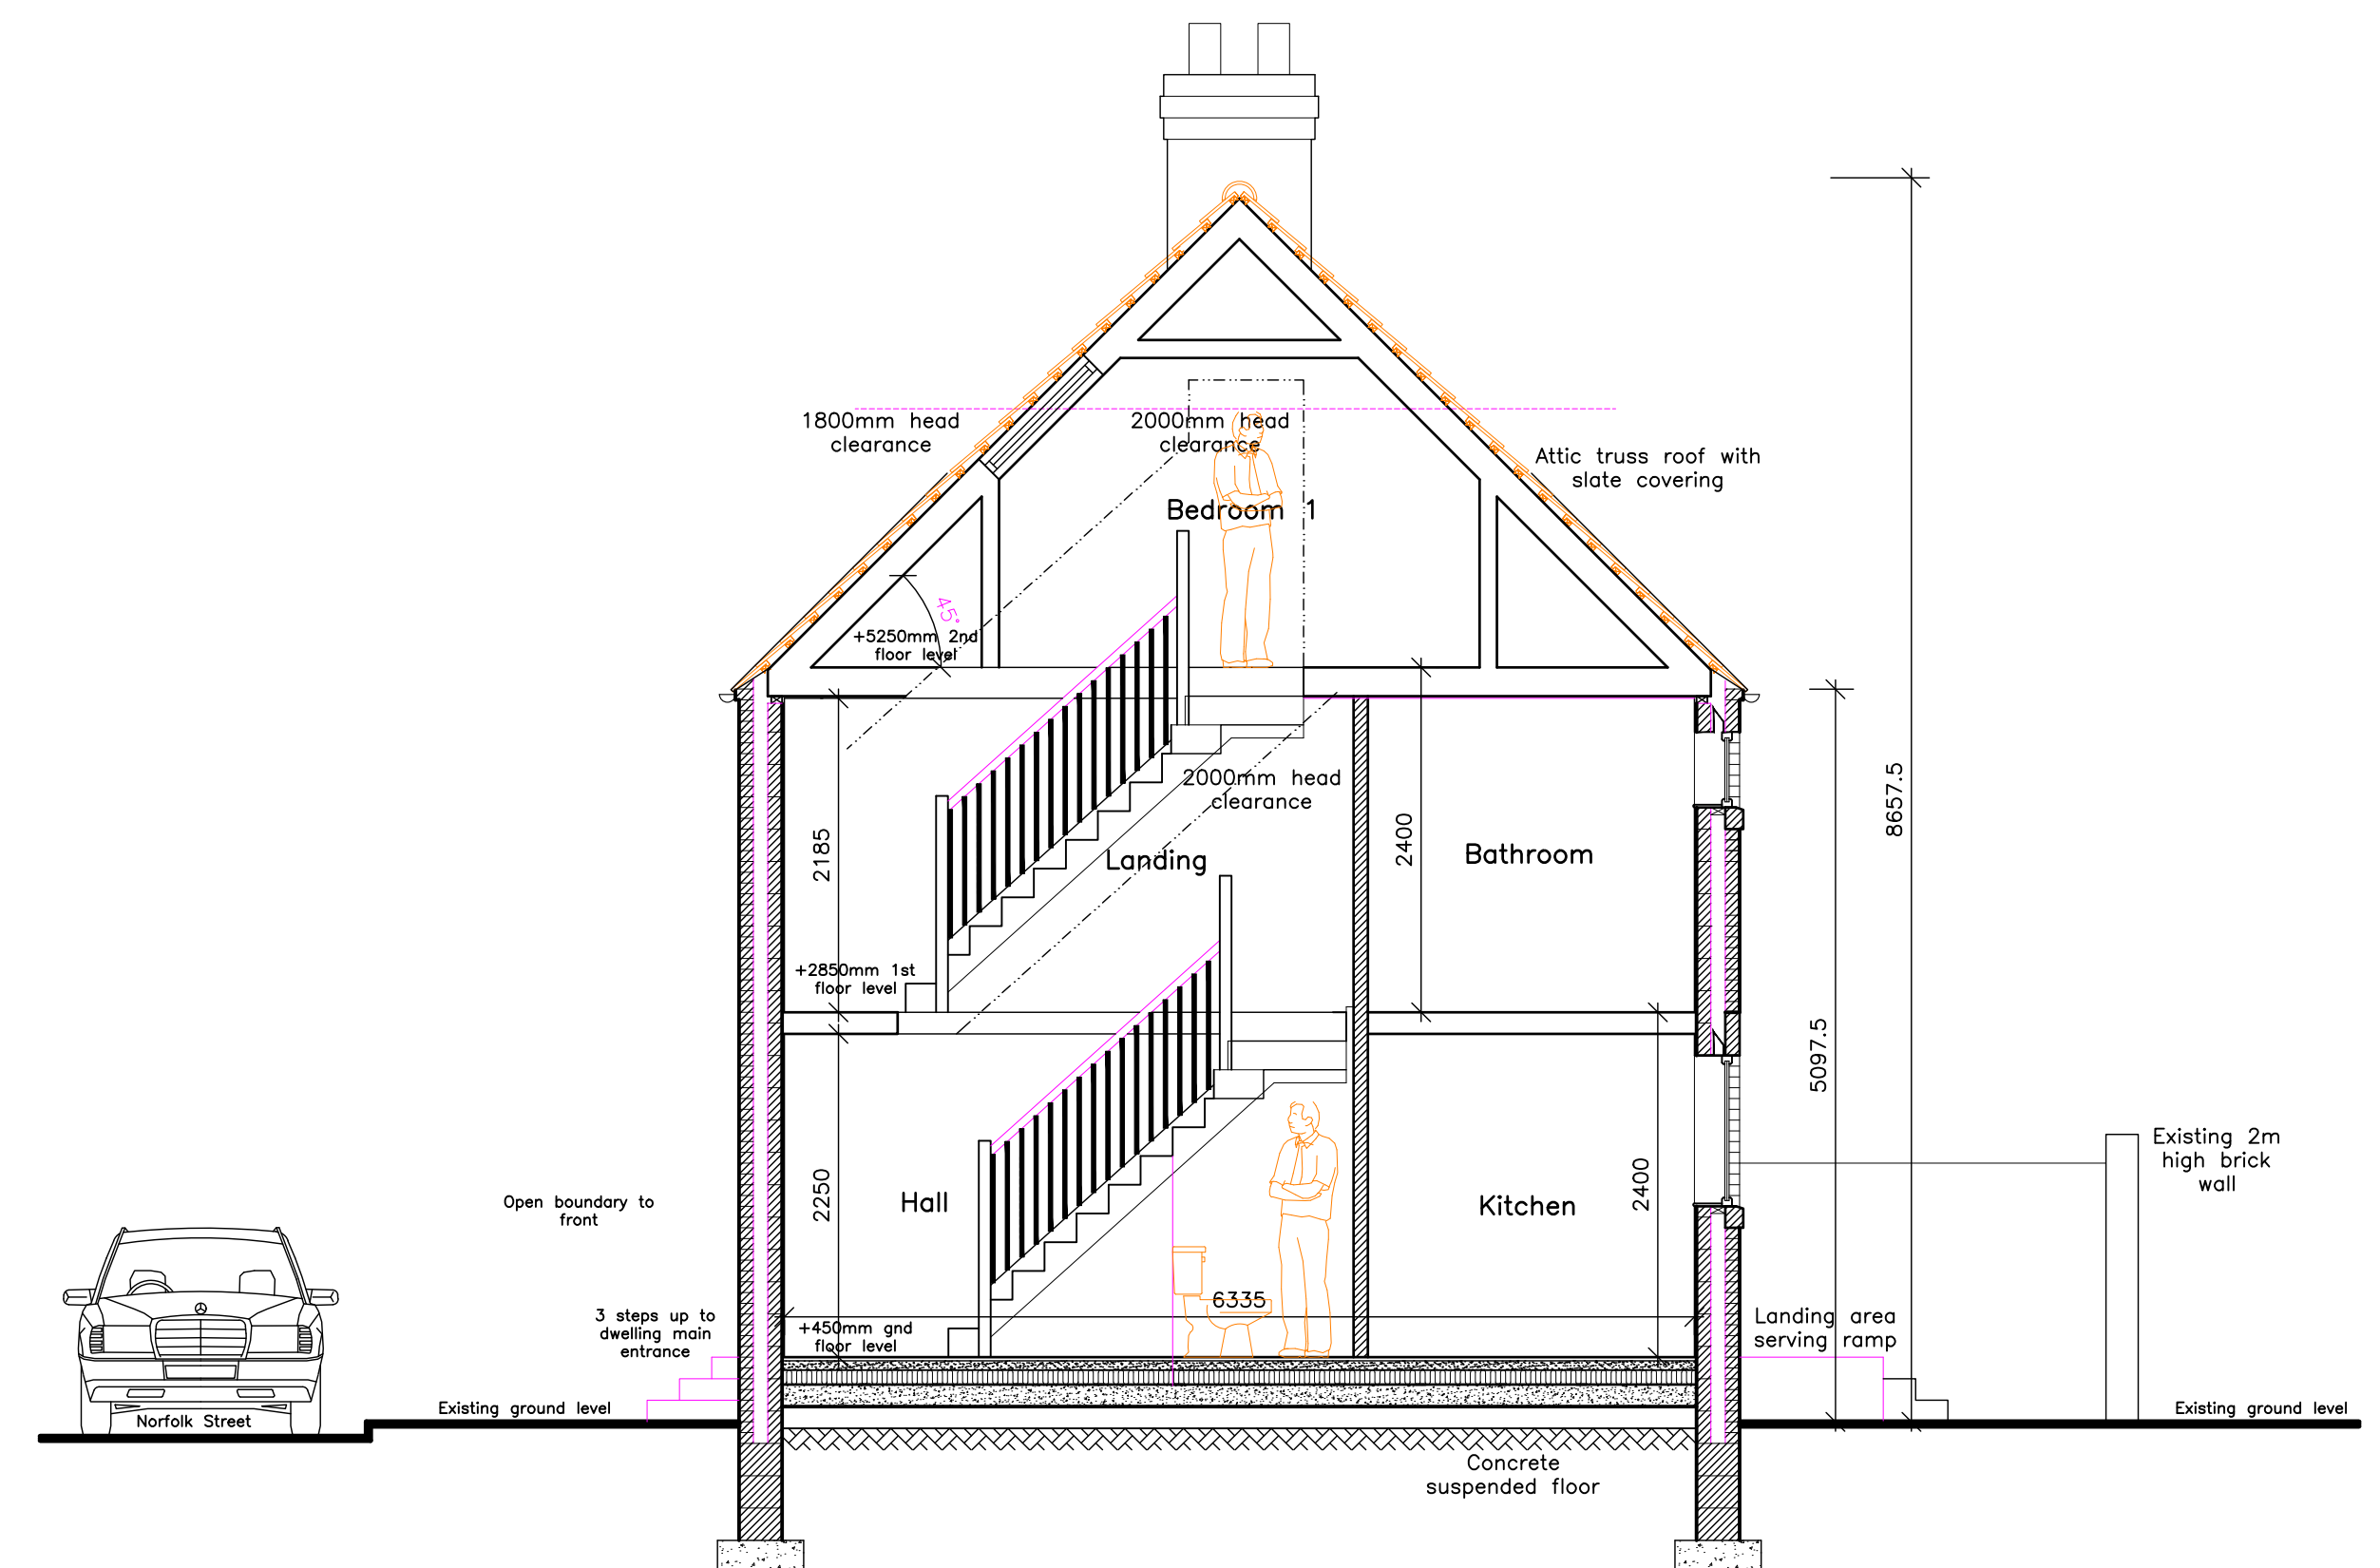

SITE SECTION A/A  
SCALE 1:50



SIDE (SOUTH-WEST) ELEVATION  
SCALE 1:50

Rev A Elevations changed 29/11/14  
Rev B Scale added 09/02/21  
Rev C Drawing revised 26/02/21

Residential | Commercial | Industrial

**21** STUDIO DESIGN  
ARCHITECTURAL SERVICES

Little Bishops Cottage Staunt Road Frithville Boston  
Lincolnshire PE22 7ED

APPLICANT NAME:

Mr C Spanos

PROPOSAL:

PROPOSED DEVELOPMENT  
To the rear of 35 Horncastle Road  
Boston  
Lincolnshire  
PE21 9JA

DATE:

September 2014

SCALE:

As Shown

DRAWING TITLE:

Proposed Elevations  
Proposed Site Section A/A

DRAWING NO:

12-321-04

REVISION:

C

T 01205 750890 M 07970 108502  
E enquiries@studio21design.co.uk  
W www.studio21design.co.uk