




FRONT (NORTH) ELEVATION
SCALE 1:50

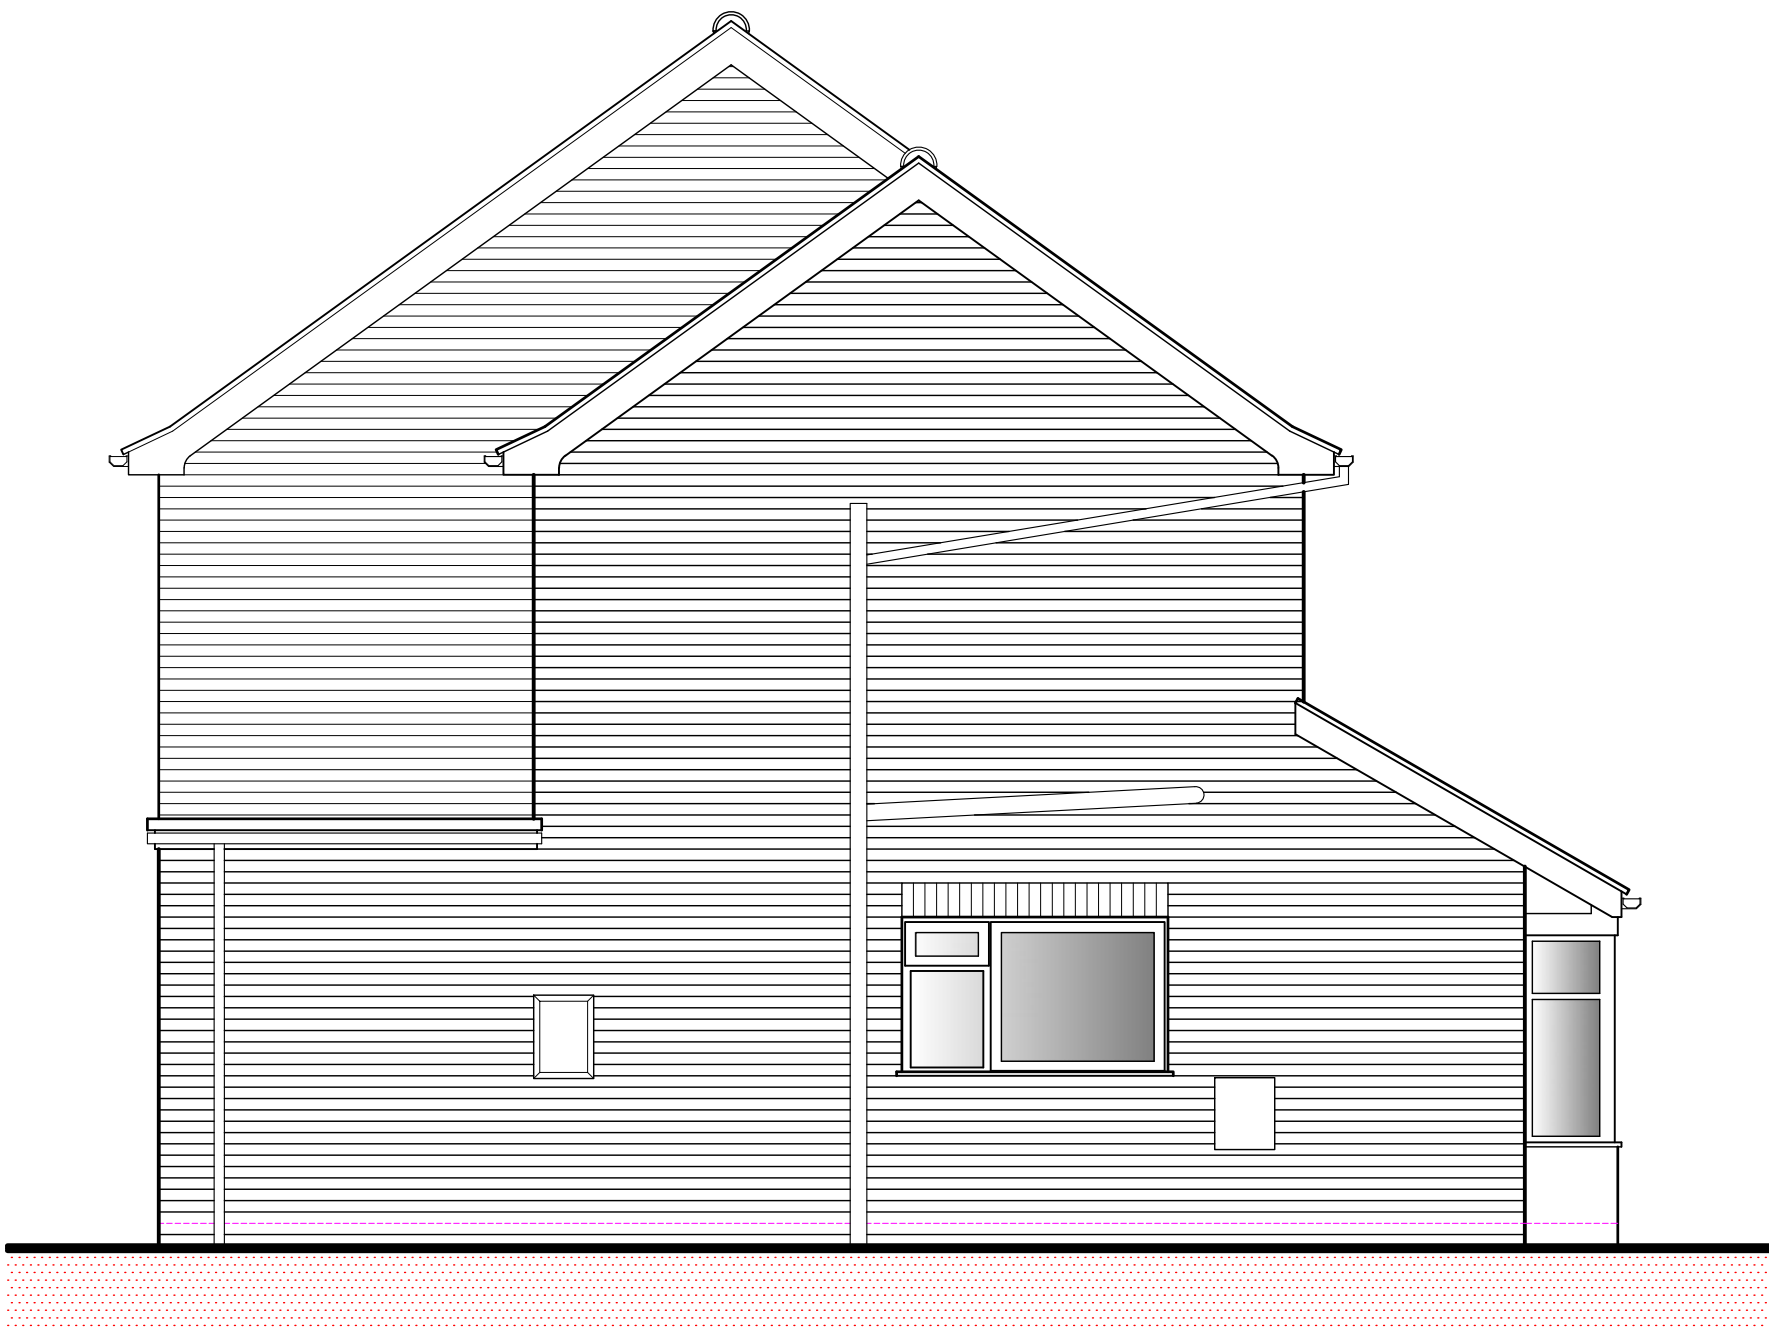

SIDE (EAST) ELEVATION
SCALE 1:50

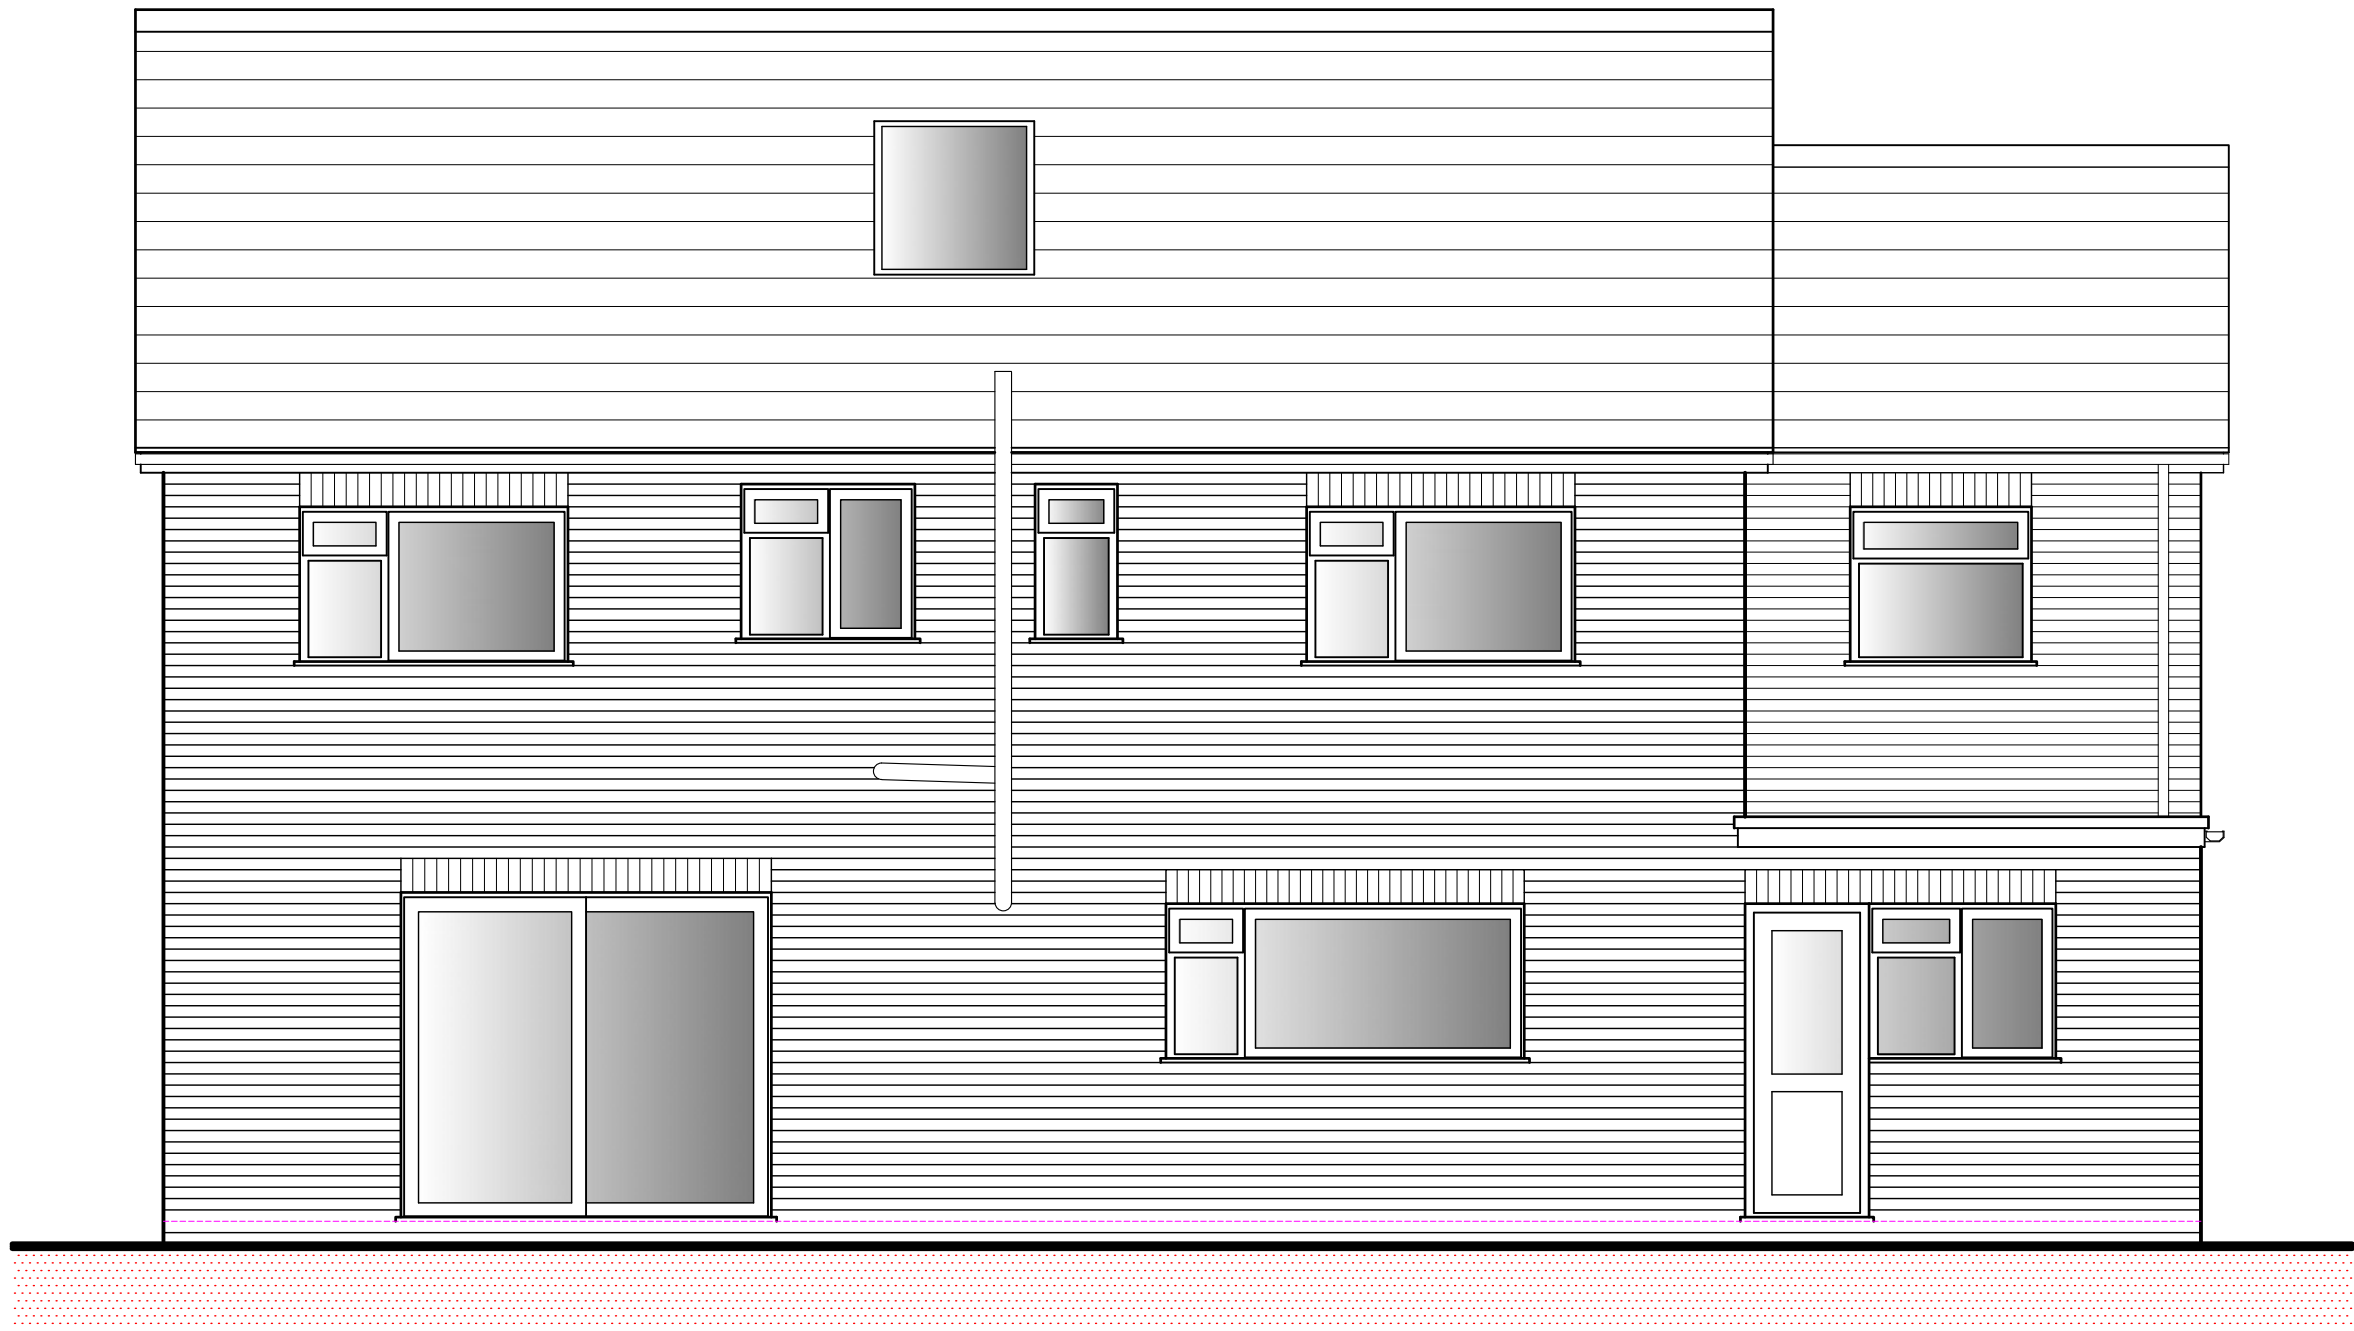

REAR (SOUTH) ELEVATION
SCALE 1:50

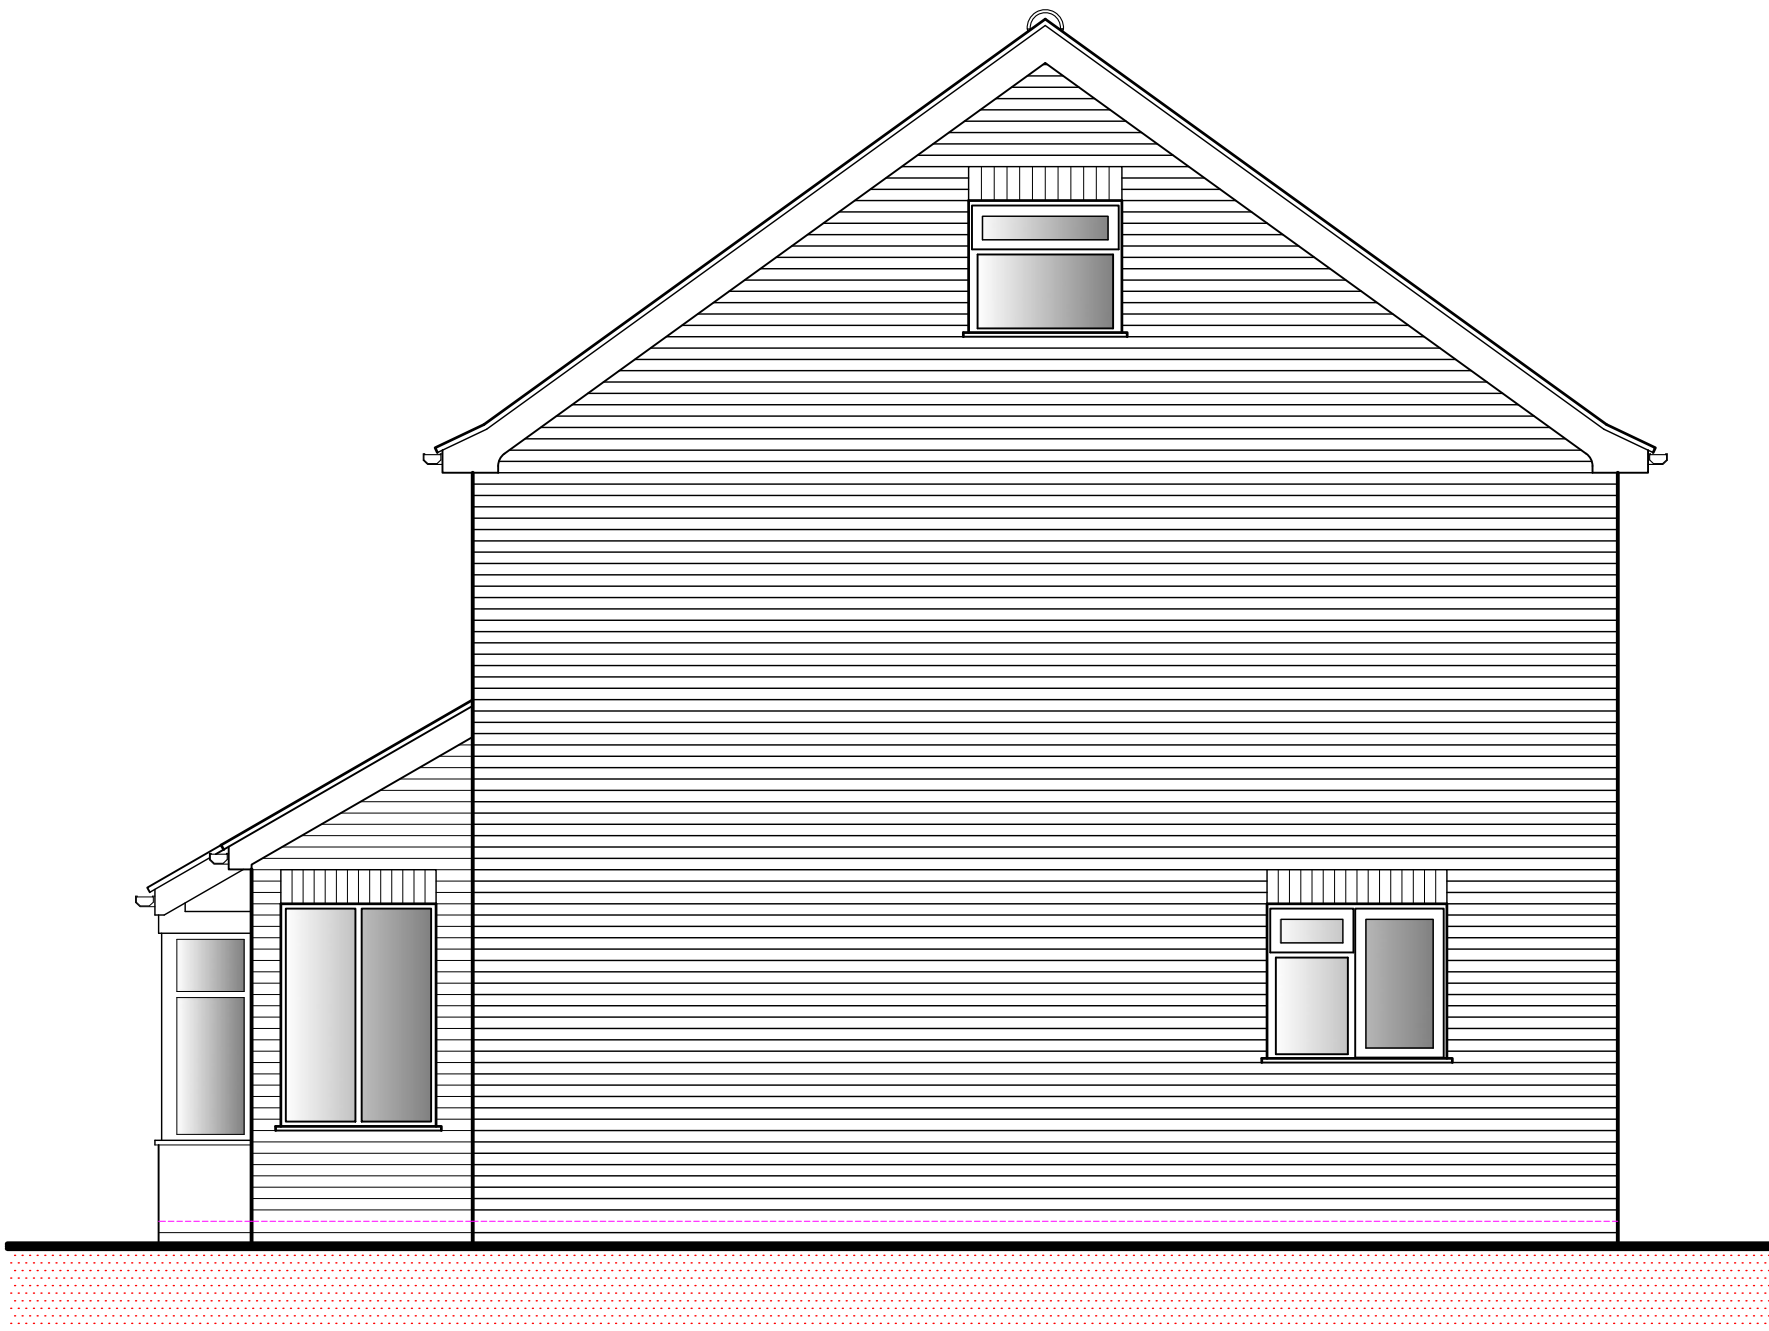

SIDE (WEST) ELEVATION
SCALE 1:50

Residential | Commercial | Industrial



STUDIO21
DESIGN

ARCHITECTURAL SERVICES

Little Bishops Cottage Staunt Road Frithville Boston
Lincolnshire PE22 7ED

APPLICANT NAME:
Mr & Mrs W Qadir

PROPOSAL:
15 Pilley's Lane
Boston
Lincolnshire
PE21 9RA

DATE:
September 2018
SCALE:
As Shown

DRAWING TITLE:
Existing Elevations

DRAWING NO:
12-405-01

REVISION:
-

T 01205 750890 M 07970 108502
E enquiries@studio21design.co.uk
W www.studio21design.co.uk