


FRONT (NORTH) ELEVATION
SCALE 1:100



SIDE (EAST) ELEVATION
SCALE 1:100

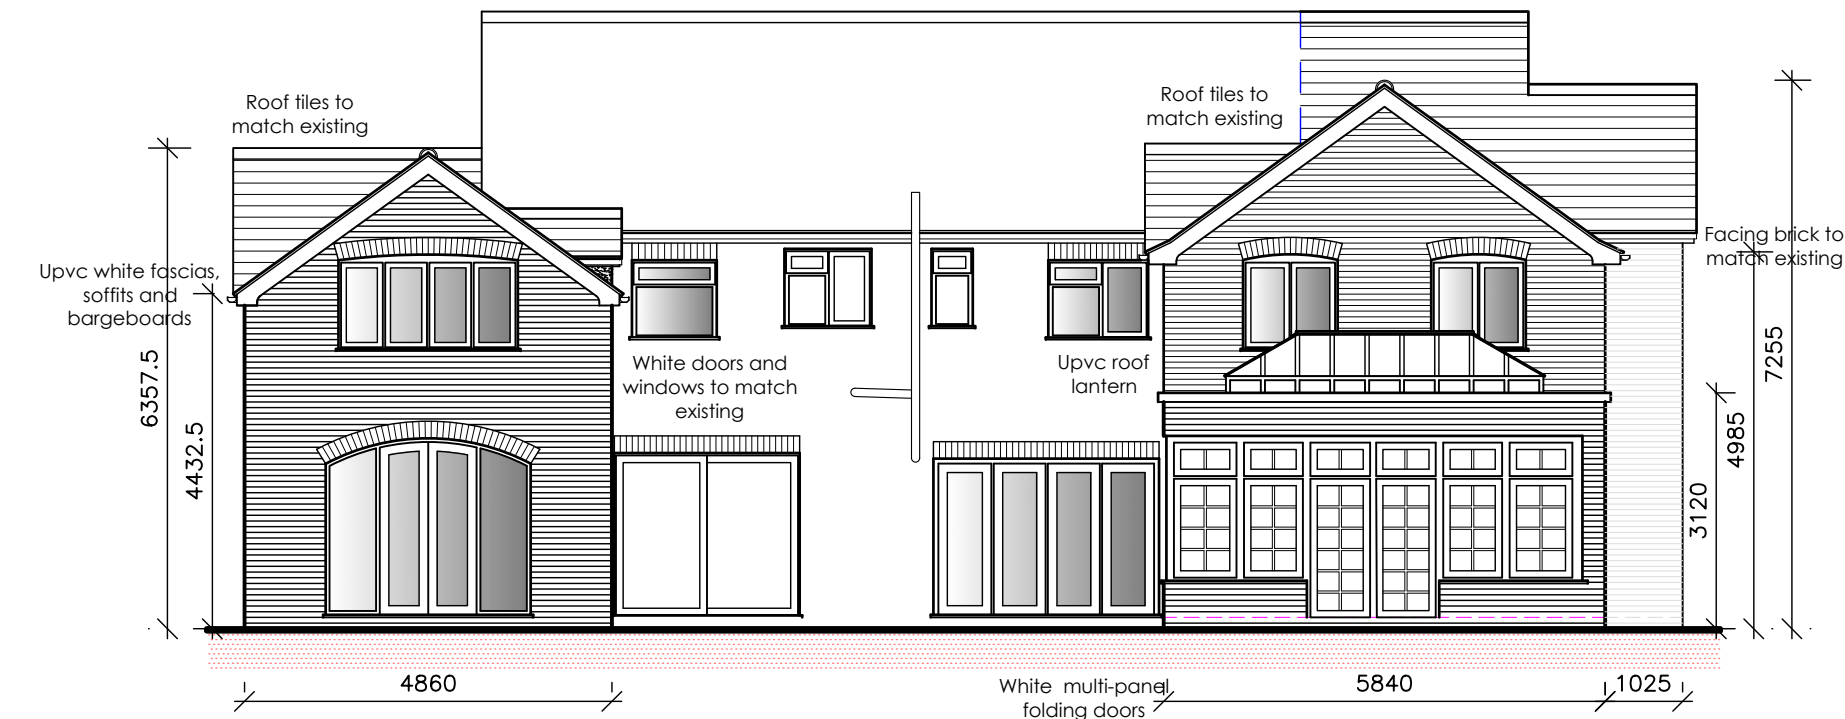

REAR (SOUTH) ELEVATION
SCALE 1:100



SIDE (WEST) ELEVATION
SCALE 1:100

Rev A	Scheme revised	05/03/2020
Rev B	Scheme revised	09/03/2020
Rev C	Scheme revised	10/03/2020
Rev D	Scheme revised	11/03/2020
Rev E	Scheme revised	11/03/2020
Rev F	Scheme revised	12/03/2020
Rev G	Scheme revised	03/06/2020
Rev H	Scheme revised	16/06/2020
Rev I	Scheme revised	15/07/2020
Rev J	Scheme revised	16/07/2020

Residential | Commercial | Industrial



ARCHITECTURAL SERVICES

Little Bishops Cottage Staunt Road Frithville Boston
Lincolnshire PE22 7ED

APPLICANT NAME:

Mr & Mrs W Qadir

PROPOSAL:

15 Pilleys Lane
Boston
Lincolnshire
PE21 9RA

DATE:

February 2020

SCALE:

As Shown

DRAWING TITLE:

Proposed Elevations

DRAWING NO:

12-405-09

REVISION:

J

T 01205 750890 M 07970 108502
E enquiries@studio21design.co.uk
W www.studio21design.co.uk