



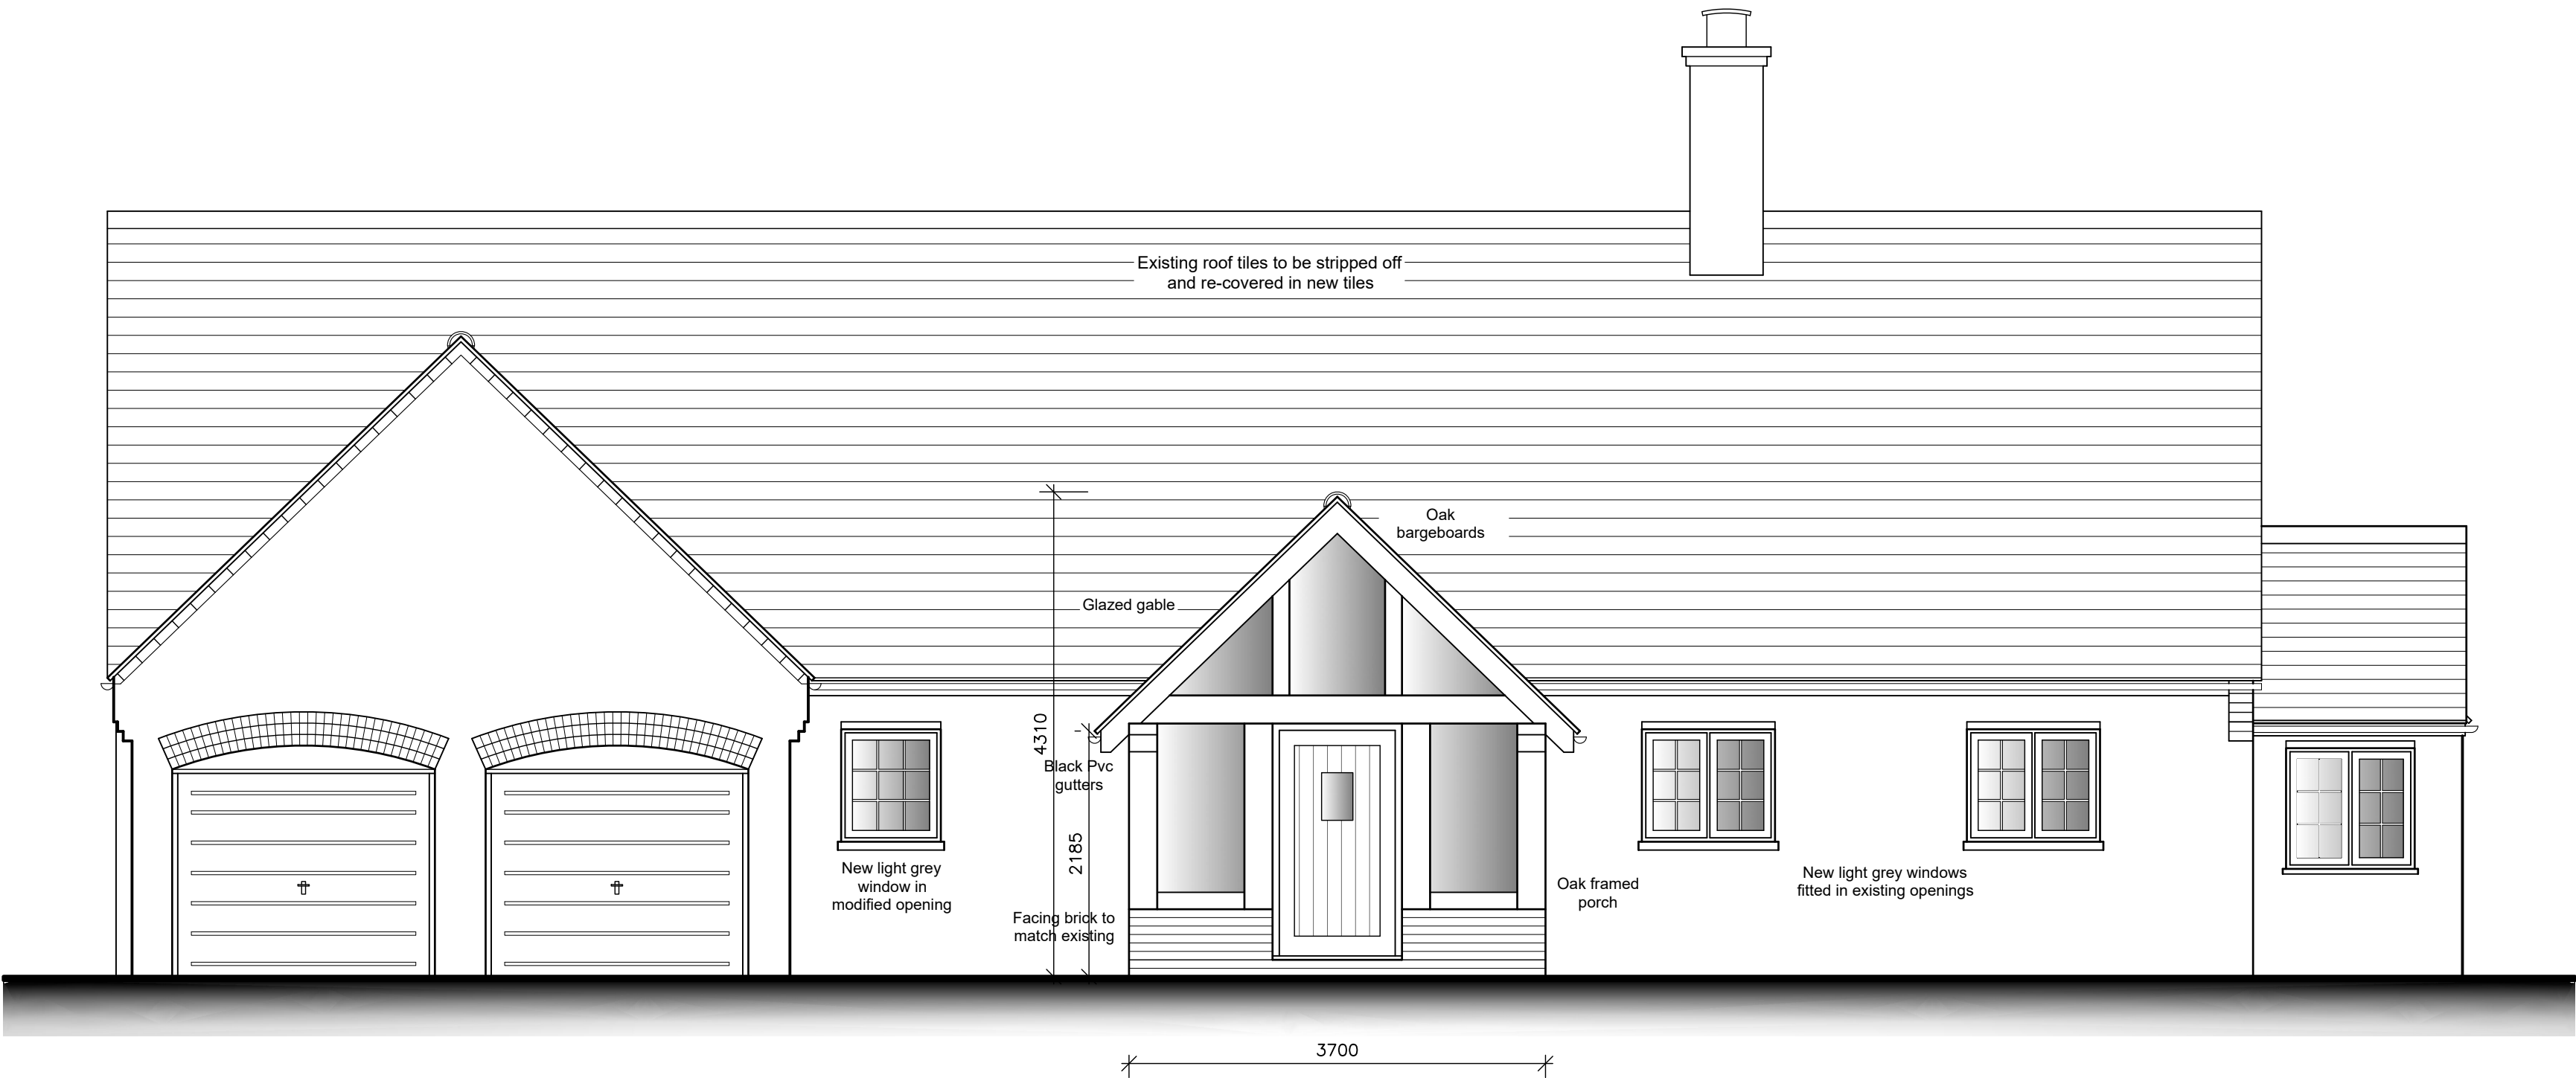

PROPOSED SIDE (WEST) ELEVATION
SCALE 1:50

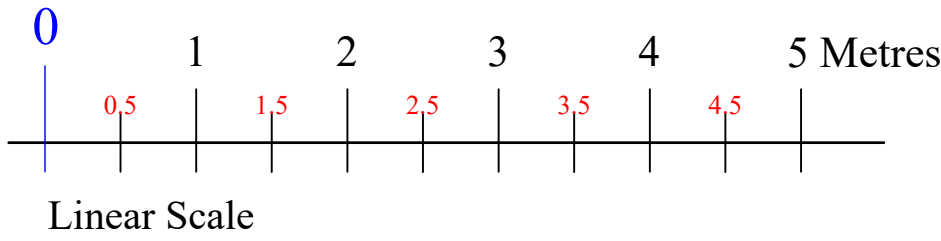

PROPOSED FRONT (NORTH) ELEVATION
SCALE 1:50

Rev A Minor alterations 25-11-2020

Residential | Commercial | Industrial



ARCHITECTURAL SERVICES
Little Bishops Cottage Staunt Road Frithville Boston
Lincolnshire PE22 7ED

APPLICANT NAME:
Mr & Mrs G Stanney

PROPOSAL:
Proposed Extension & Alterations
15 Burton Close
Boston
Lincolnshire
PE21 9QW

DATE:
November 2020
SCALE:
As Shown

DRAWING TITLE:
Proposed Elevations

DRAWING NO:
12-428-05

REVISION:
A

T 01205 750890 M 07970 108502
enquiries@studio21design.co.uk
W www.studio21design.co.uk