



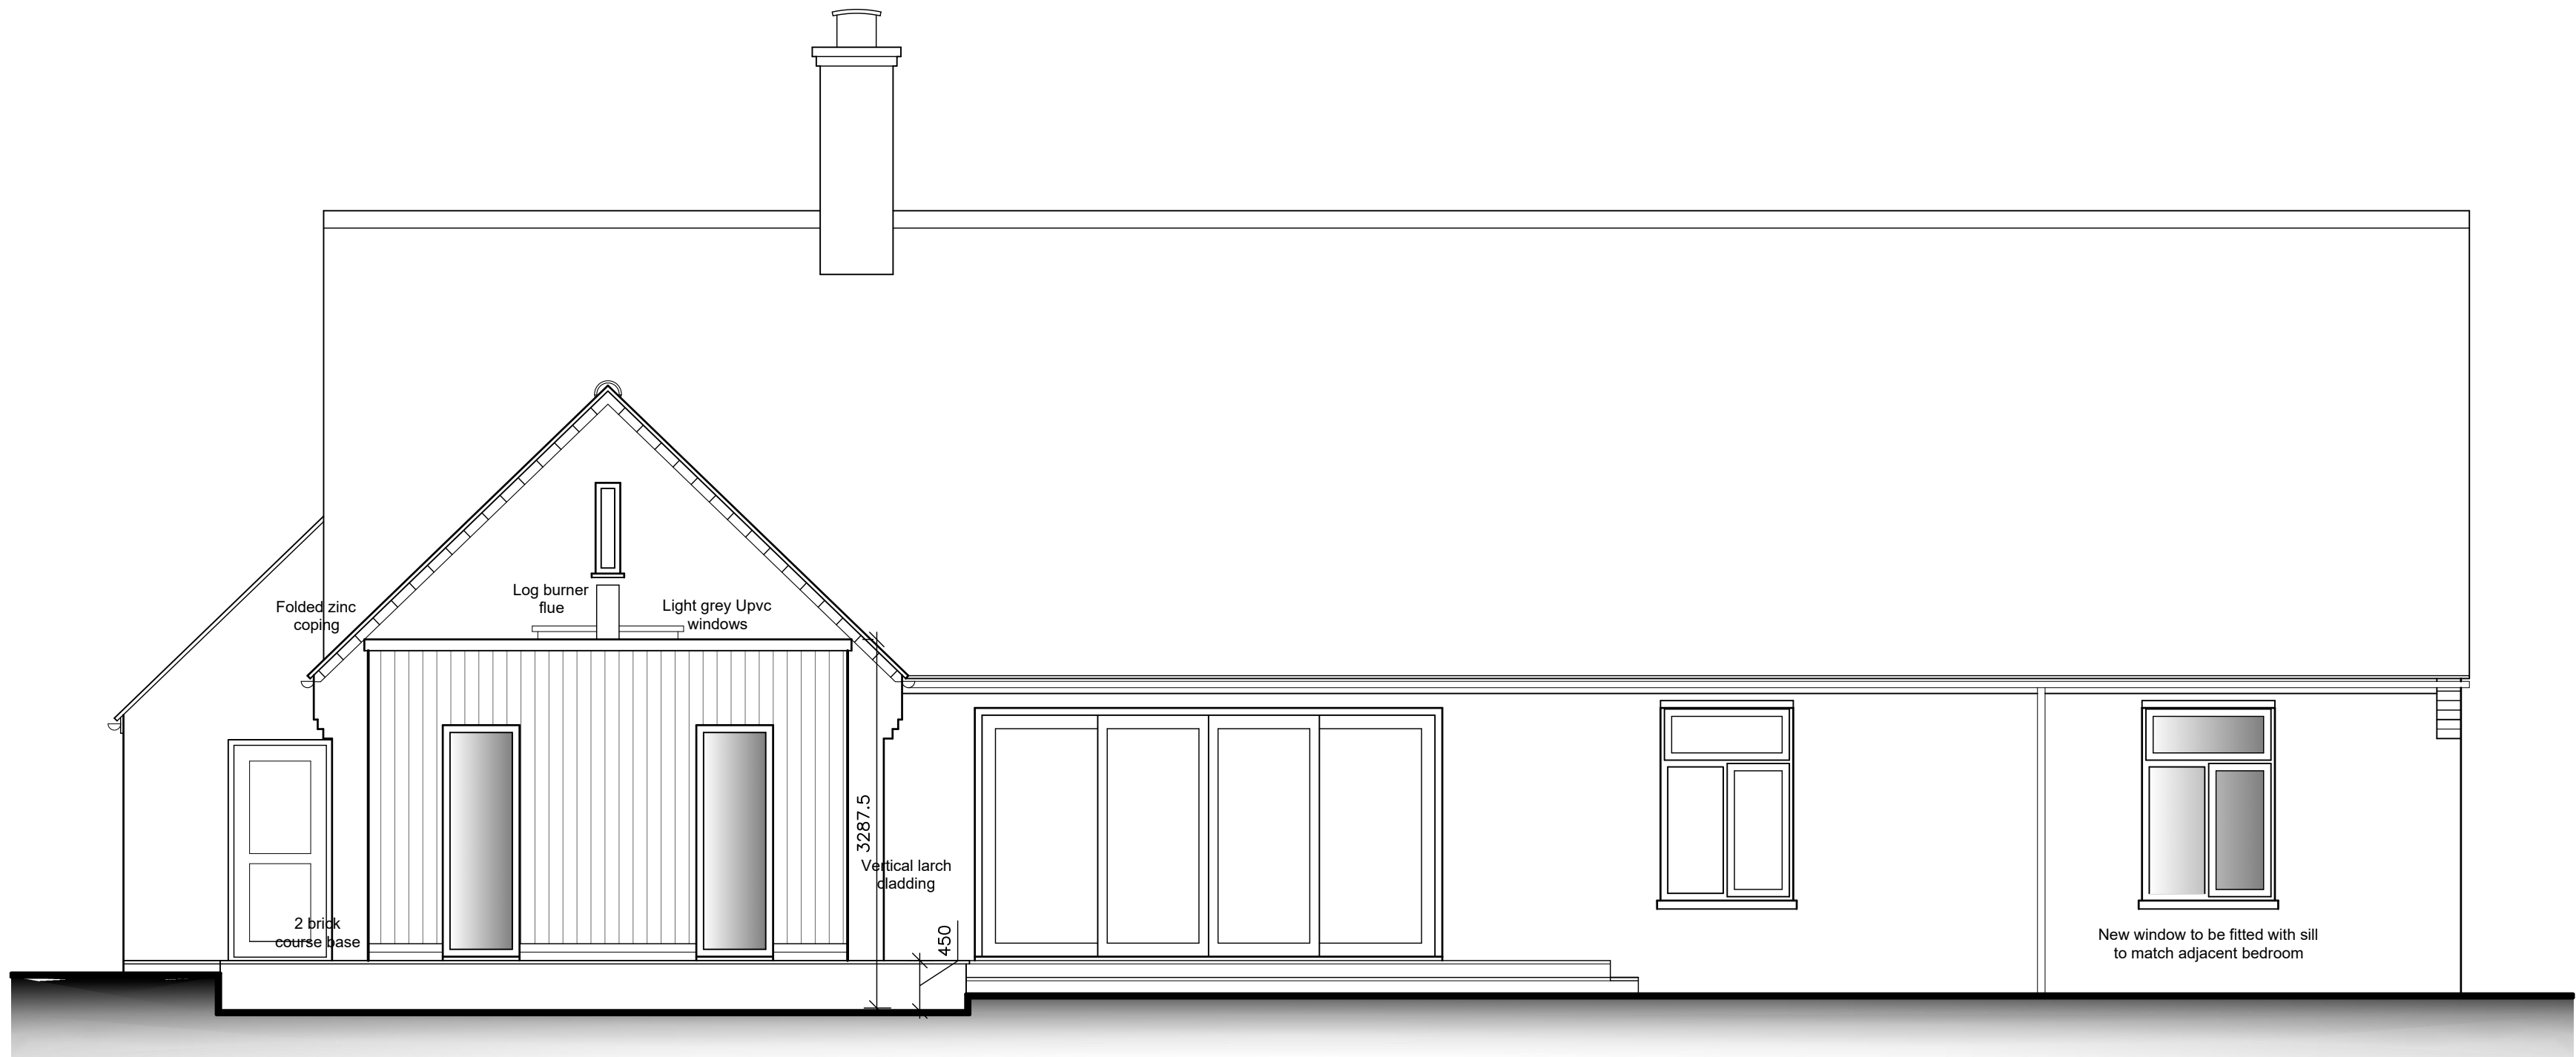

PROPOSED SIDE (EAST) ELEVATION
SCALE 1:50

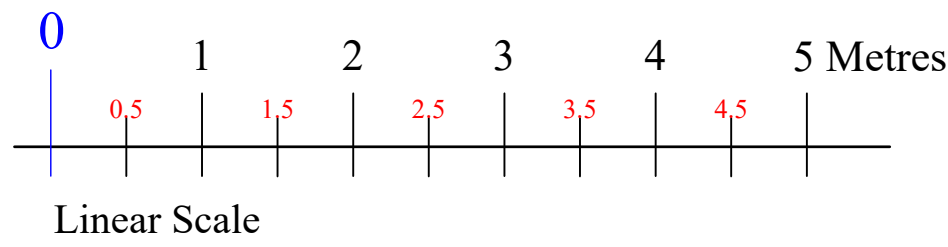

PROPOSED REAR (SOUTH) ELEVATION
SCALE 1:50