


Headwall 1 Section

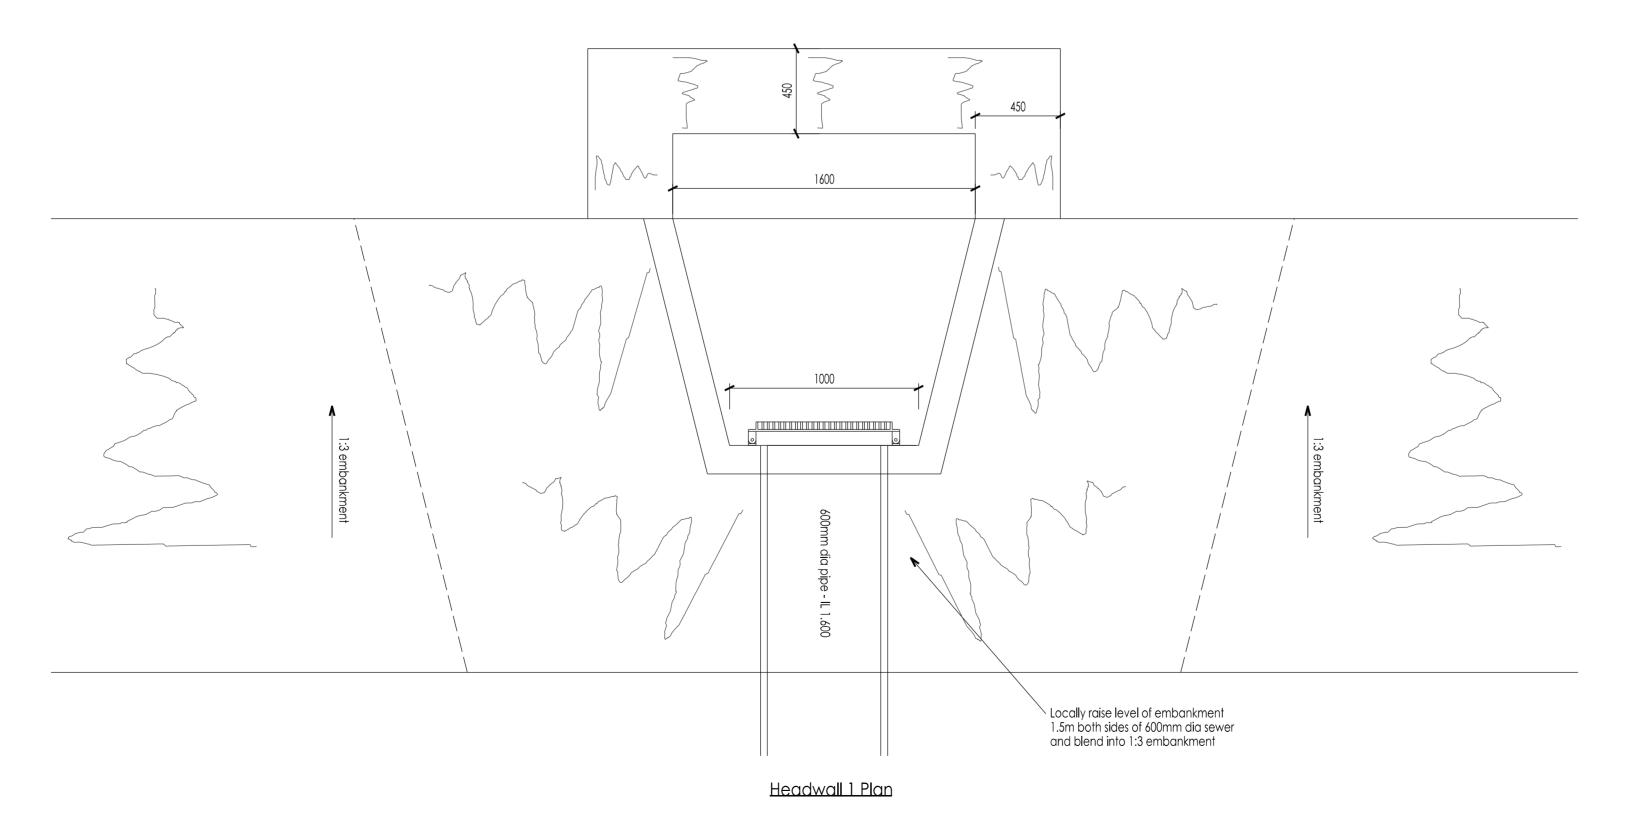

William Saunders is the trading name of Wm Saunders Partnership LLP. Wm Saunders Partnership Limited Liability Partnership is registered in England and Wales with the Registration number OC 308323. The Registered Office is Sheppard Lockton House, Cafferata Way, Newark on Trent, Notts. NG24 2TN.

This drawing & any design thereon is the copyright of Wm Saunders Partnership LLP and must not be reproduced without their written consent.

Contractors must verify all dimensions, levels and co-ordinates at the site before commencing any work or making any shop drawings: no dimensions to be taken from drawing.

P1	Initial issue	JW	PAE	03/04/20
Rev	Description	Drn	Vf'd	Date

As outlined in section 2.3 of the CITB Industry Guidance to Designers, insignificant risks can usually be ignored, as can risks arising from routine construction activities, unless the design compounds or significantly alters these risks. In accordance with CDM Regulations 8, 9 and 11, any significant risks relating to the design features shown on this drawing have been identified and are annotated thus:

No significant risks have been identified.

Significant risks have been identified - refer to notes on drawing for information on residual risks and any control measures to be employed.

Thomaton of residual lists and any confidences to be employed

Refer to the current Designer's Risk Assessment sheets for further details.

Designer's Signature

IW

JW | Date 03/20

Drawing Status

REGULATORY APPROVAL

williamsaunders architecture: engineering: building consultancy

Sheppard Lockton House Cafferata Way

Newark-on-Trent

Tel: 01636 704361 Fax: 01636 702809 W: wm-saunders.co.uk

Nottinghamshire. NG24 2TN

Also at Leeds, Lincoln, Wirksworth

Project

Proposed Residential Development Land off Fenside Road, Boston

Clie

Seagate Homes

Title

\$104 Headwall 1 Detail

 WmS Project Ref.
 Drawn 12079
 Date 33/2020
 Scale 1:20
 1:20

Drawing/Document Reference

Project Originator Zone Level Type Role Number Status Rev. 12079 - WMS - ZZ - XX - DR - C - 39207 - S8 - P1