


MATERIALS SCHEDULE		
MATERIAL	MANUFACTURER'S REFERENCE.	COLOUR / FINISH
Roof Tiles	Marley Modern Concrete Interlocking Tiles	Smooth Grey
Facing Brick	Forterra Hampton Rural Blend	Red Multi
Rainwater Goods	Upvc half round	Black
Windows	Upvc Casements	White
Doors	Composite Panel	Black
Garage Door	Sectional Up & Over	White

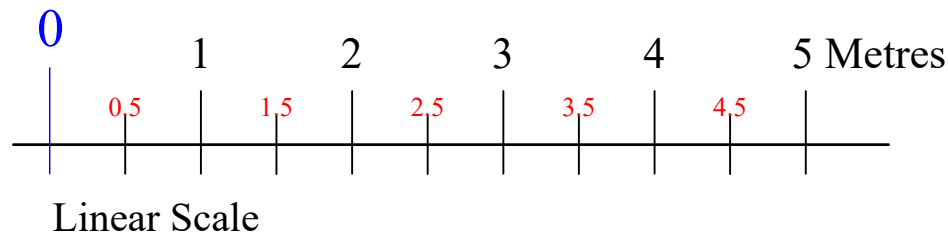

Rev A	Drawing revised	27-10-2020
Rev B	Drawing revised	21-12-2020

Residential | Commercial | Industrial

**STUDIO21
DESIGN**

ARCHITECTURAL SERVICES

Little Bishops Cottage Staunt Road Frithville Boston
Lincolnshire PE22 7ED

T 01205 750890 M 07970 108502
E enquiries@studio21design.co.uk
W www.studio21design.co.uk

APPLICANT NAME: Mr S Allen		
PROPOSAL: Proposed Residential Dwelling Burton Corner Sibsey Road Boston Lincolnshire, PE21 9QR	DATE: September 2020 SCALE: As Shown	
DRAWING TITLE: Proposed Elevations	DRAWING NO: 12-424-04	REVISION: B