


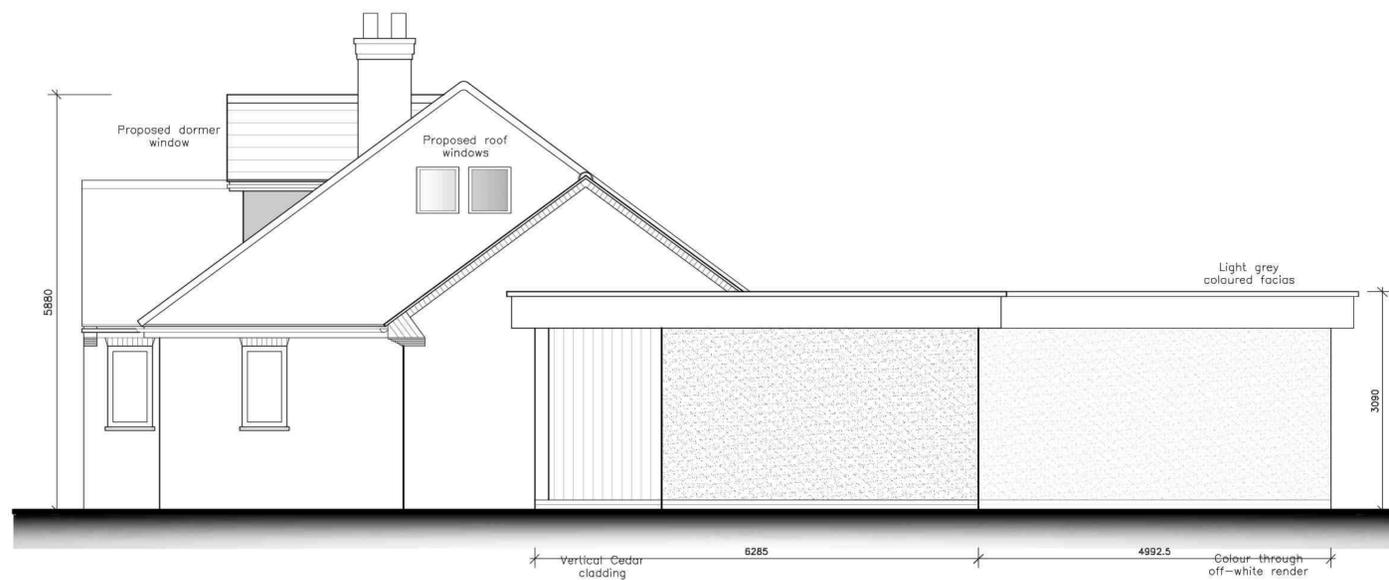

FRONT (NORTH-EAST) ELEVATION
SCALE 1:50



SIDE (NORTH-WEST) ELEVATION
SCALE 1:50

Rev A Scheme amended 21-01-2024
Rev B Scheme amended 25-03-2024

Residential | Commercial | Industrial



ARCHITECTURAL SERVICES
Little Bishops Cottage Staunt Road Frithville Boston
Lincolnshire PE22 7ED

T 01205 750890 M 07970 108502
E enquiries@studio21design.co.uk
W www.studio21design.co.uk

APPLICANT NAME:
Mr M Peters

PROPOSAL:
Proposed Extension & Alterations
High Trees
Sea Lane
Old Leake
Lincolnshire, PE22 9JA

DATE:
January 2024
SCALE:
As Shown

DRAWING TITLE:
Proposed Elevations

DRAWING NO:
14-474-06

REVISION:
B