


REAR (SOUTH-WEST) ELEVATION
SCALE 1:50

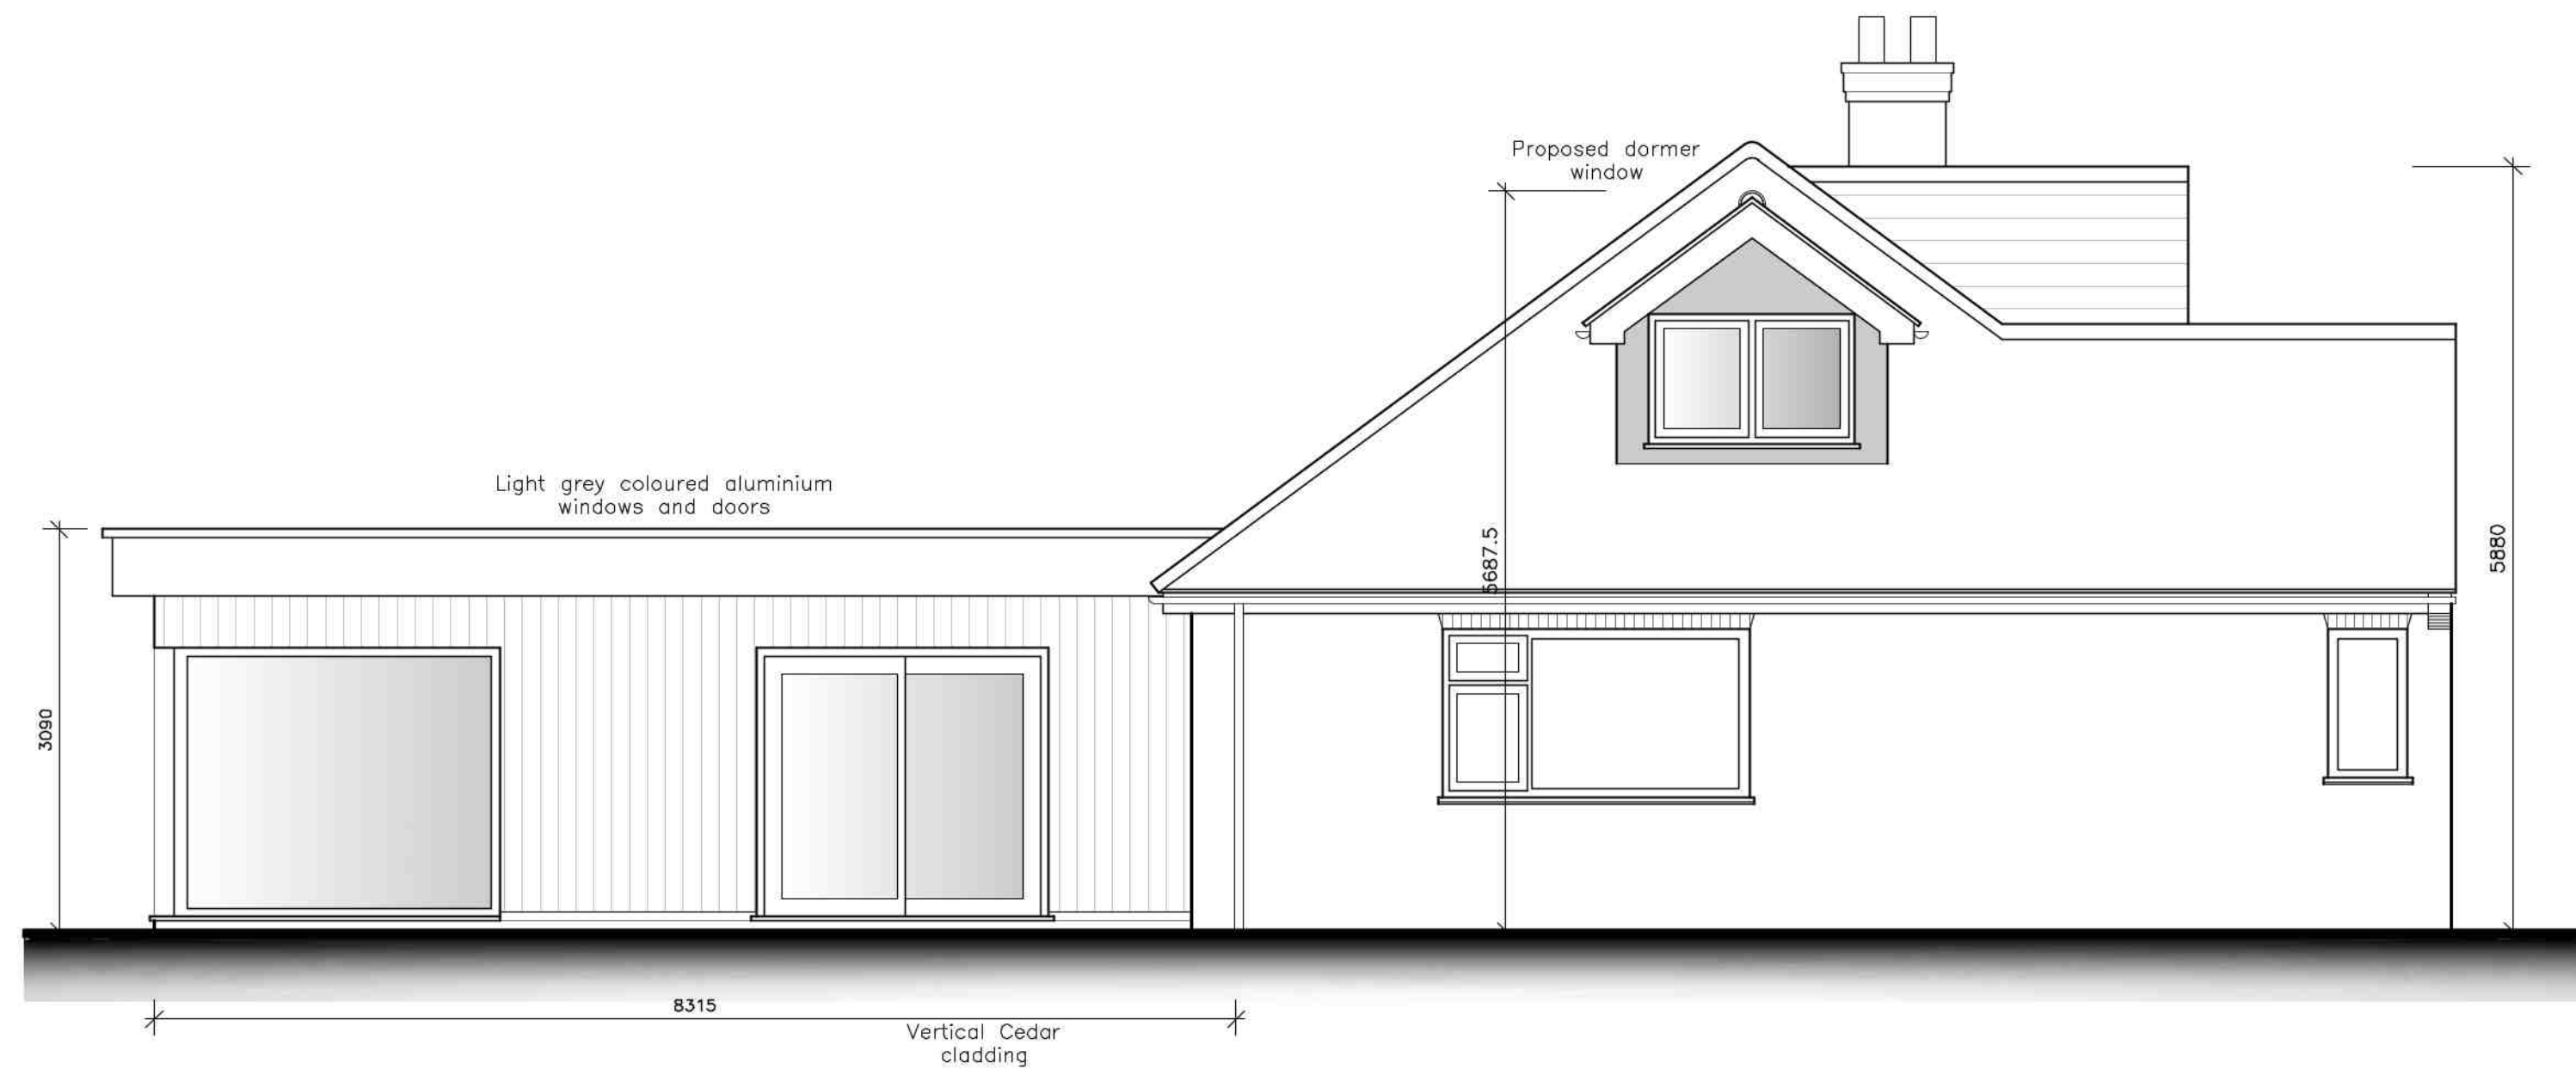

SIDE (SOUTH-EAST) ELEVATION
SCALE 1:50

Rev A Scheme amended 21-01-2024
Rev B Scheme amended 25-03-2024

Residential | Commercial | Industrial

2 STUDIO21 DESIGN

ARCHITECTURAL SERVICES

Little Bishops Cottage Staunt Road Frithville Boston
Lincolnshire PE22 7ED

T 01205 750890 M 07970 108502
E enquiries@studio21design.co.uk
W www.studio21design.co.uk

APPLICANT NAME:
Mr M Peters

PROPOSAL: Proposed Extension & Alterations
High Trees
Sea Lane
Old Leake
Lincolnshire, PE22 9JA

DATE: December 2023
SCALE: As Shown

DRAWING TITLE: Proposed Elevations
DRAWING NO: 14-474-07
REVISION: B