

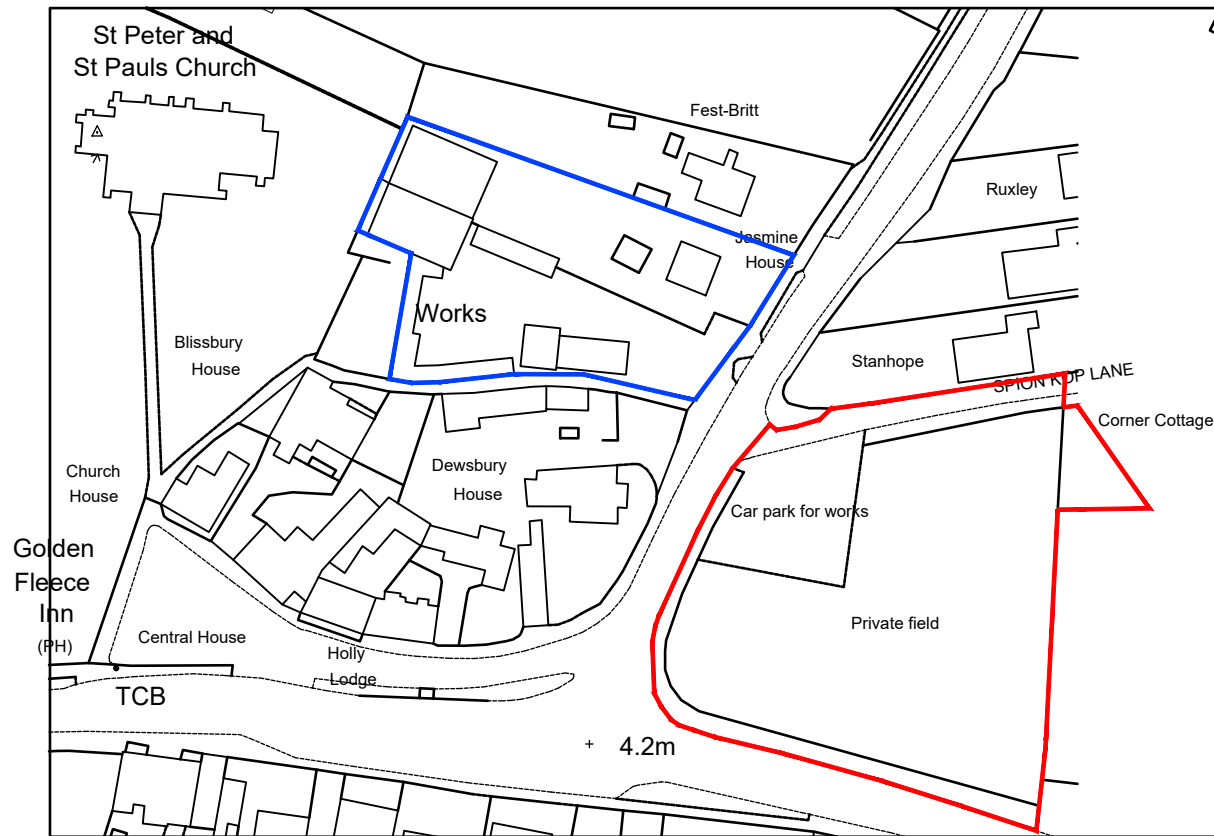



# As Existing OS Location Plan Site B: 3730m<sup>2</sup>

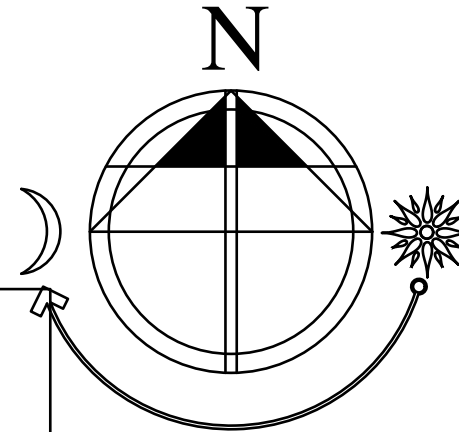

Ordnance Survey (c) Crown Copyright 2016. All rights reserved. Licence number 100022432

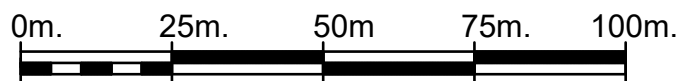

Rev	Date	Description	Drawn
A	27/09/19	Red and blue line site boundaries corrected	MAS
B	01/11/19	Red line changed to include land at north east corner	MAS



**SENSUS**

www.sensusarchitecture.co.uk  
tel. 01485 211224  
email: info@sensusarchitecture.co.uk

Client: Mr S Collingwood			
Project: Asperton Road Wigtoft			
Drawing: Location Plan Site B			
Drawn: HKM	Checked: MAS	Drawing No.	Rev.
Date: 08th Nov 2016		16013-002-01	<b>B</b>
Scale: 1:1250 @ A4			