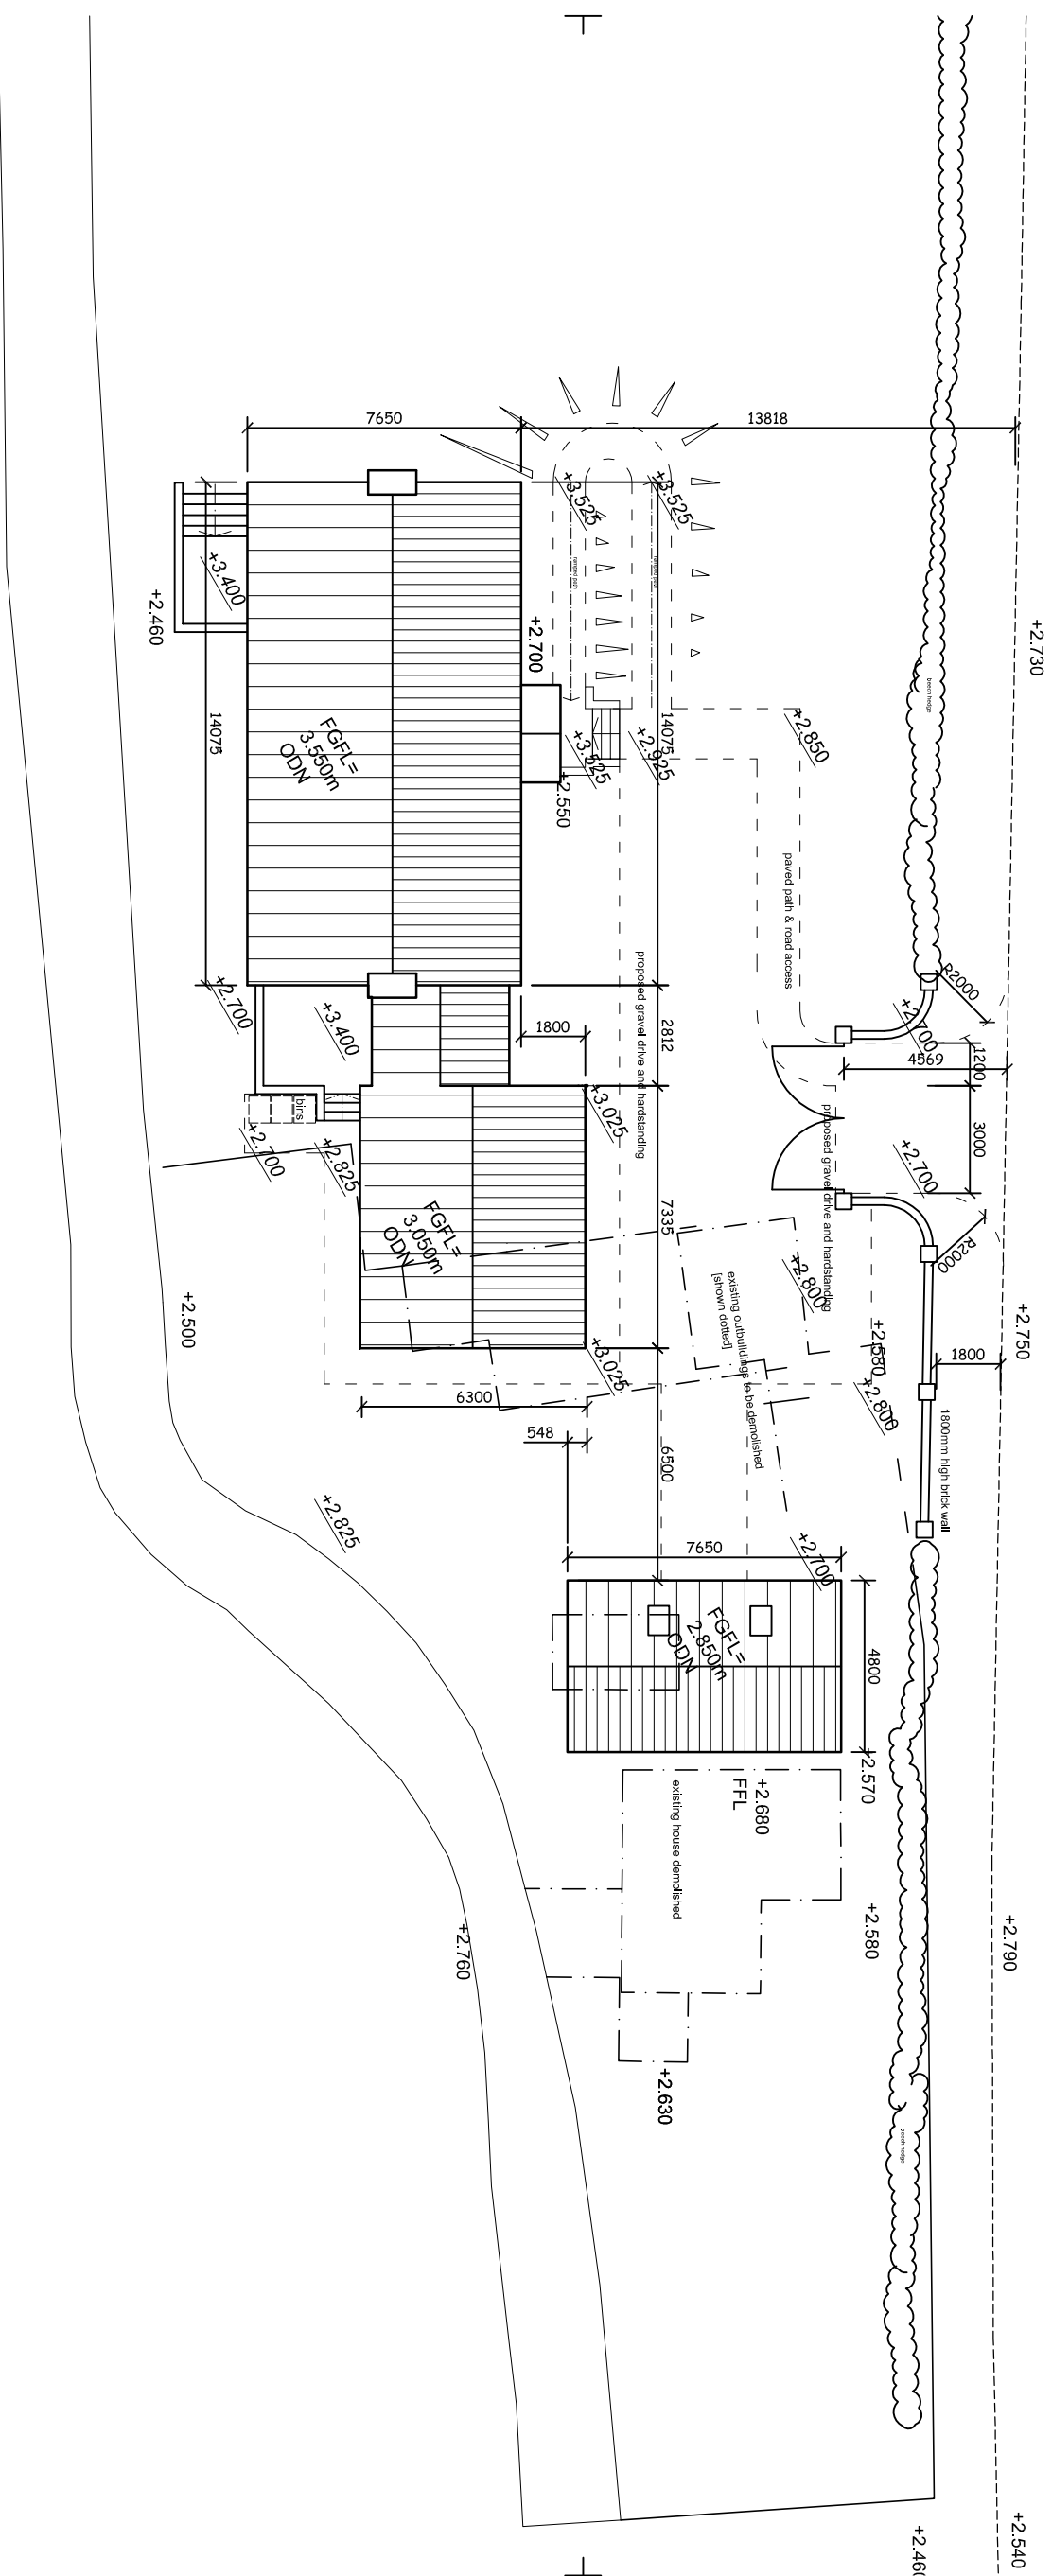


Drawings are to read in conjunction with the construction notes, structural engineer's calculations and truss manufacturer's details.

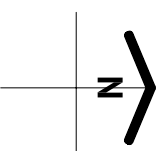
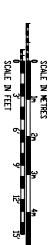
REVISIONS

Rev. B - June 2016 - existing house to be demolished & replaced with new outbuilding, frontage wall & gate added.

BLACKJACK ROAD



GROUND FLOOR

[illegible]