



BOUNDARY TREATMENTS

- 1800mm high brick wall
- 1800mm high close board fence with wooden posts
- 900mm high Ball Top Metal Railing fence

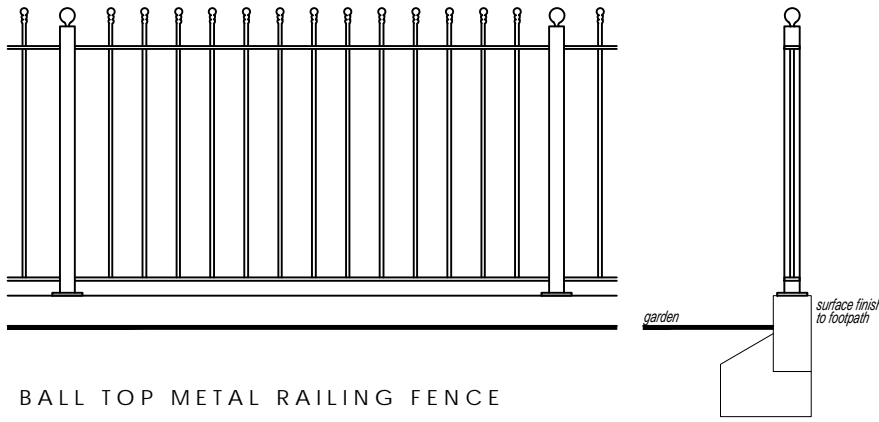


BALL TOP METAL RAILING FENCE

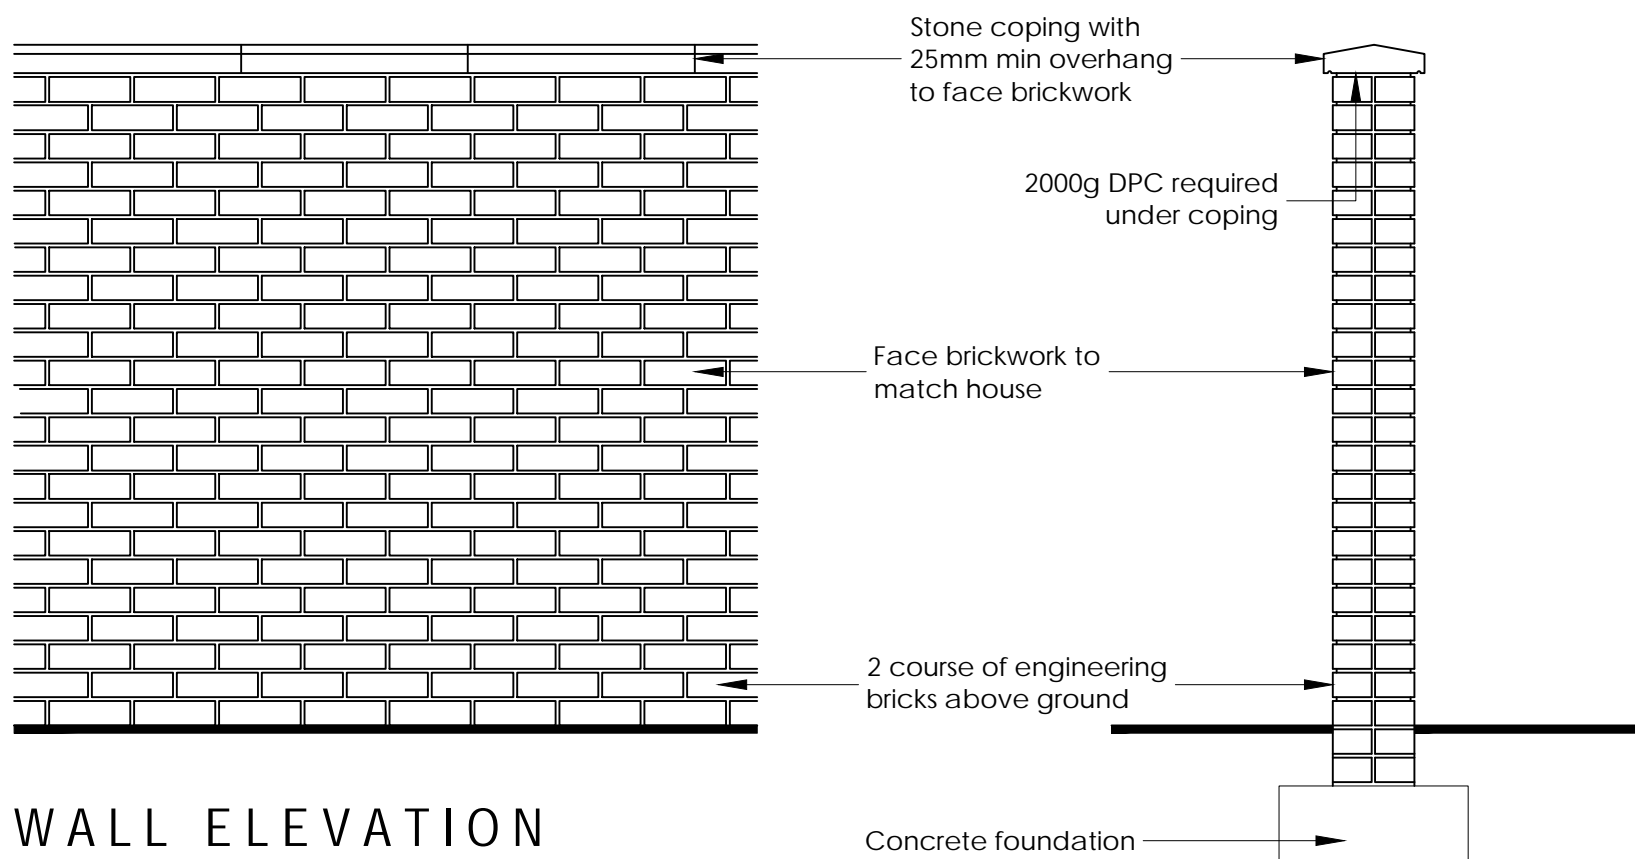


WALL ELEVATION

SECTION

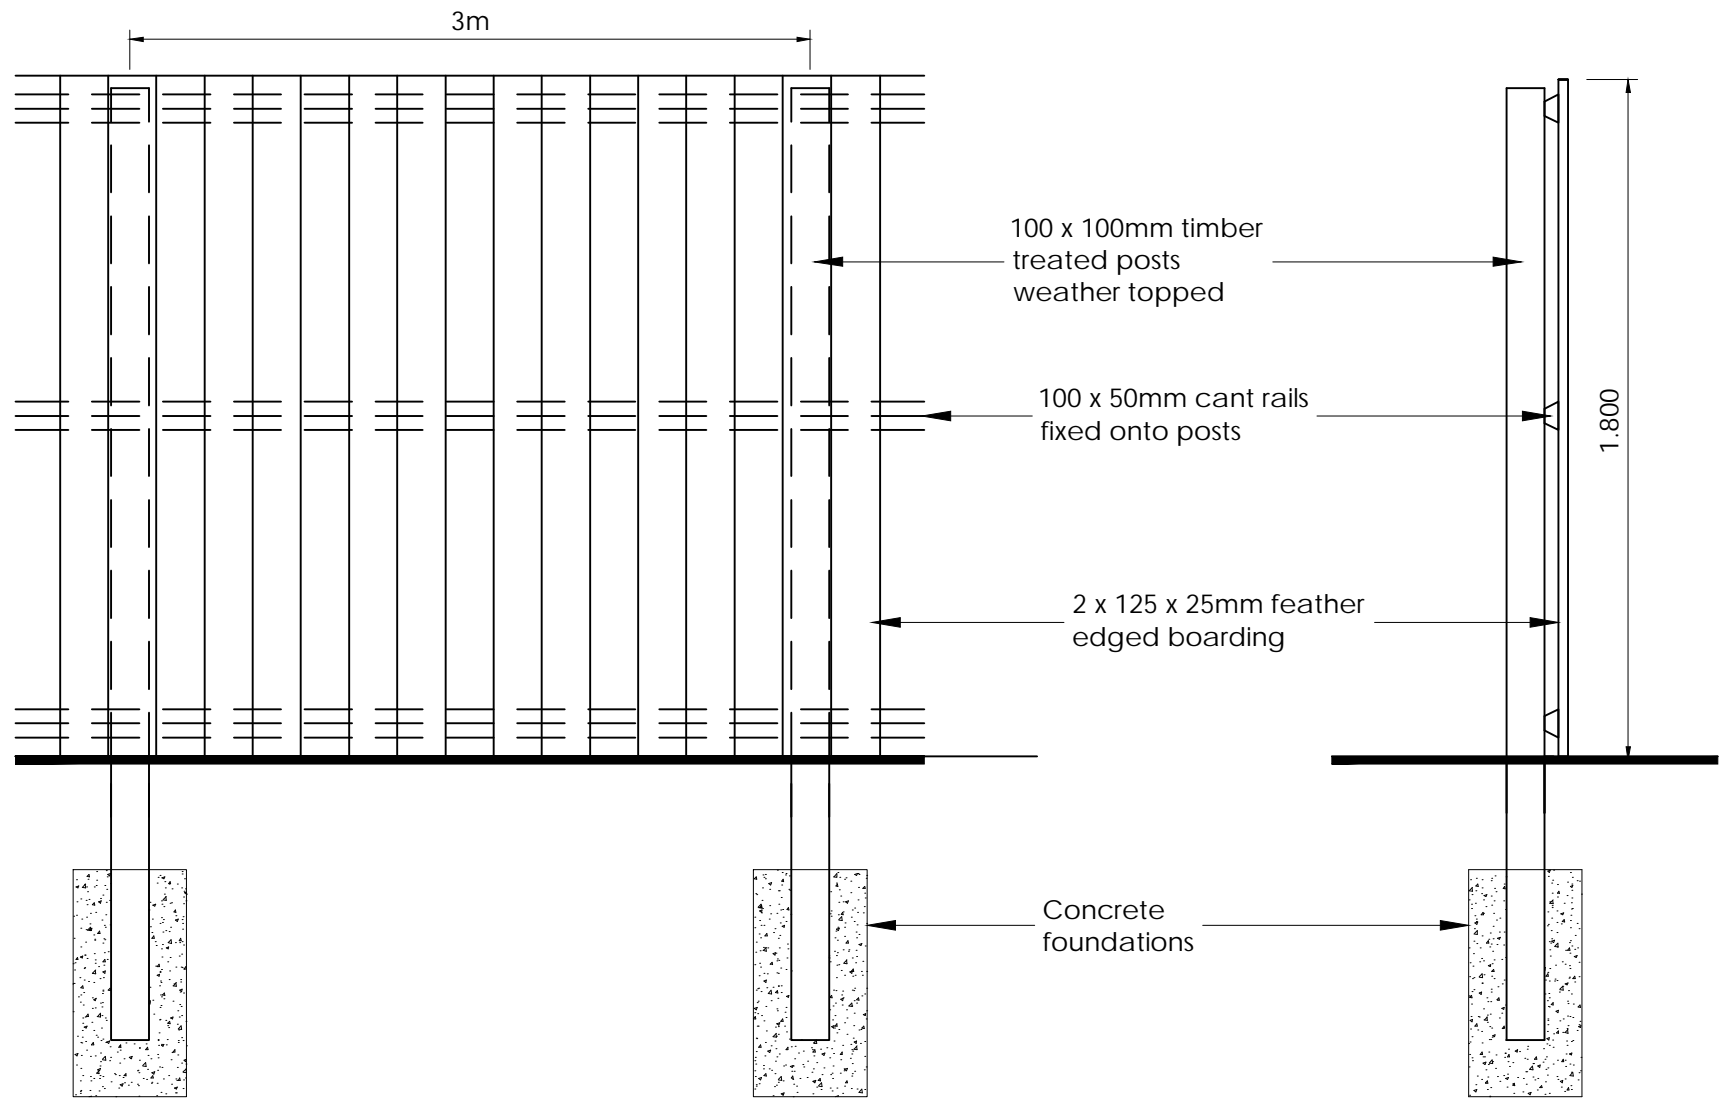

CLOSE BOARD FENCE ELEVATION

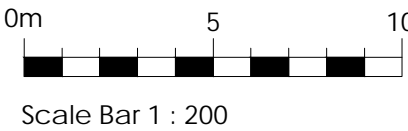

Scale Bar 1 : 200



Cyden Homes Limited
Manor Farm Offices
Grimsby Road,
Laceby
N.E. Lincolnshire,
DN37 7EA
Tel: 01472 278002
Fax: 01472 897695
e-mail: sales@cydenhomes.co.uk

Project Title
Drawing Title

Proposed Development at
Dementfort, Mill Lane, Boston
Fencing Layout 1 of 4

REV C - Plot 93 fence line amended - NS - 26.10.2017
REV B - Metal railing fence added to front of plot 23 - NS - 05.09.2017
REV A - Layout completed - NS - 10.04.2017

Supersedes	165-6-01-B		
Issued By		Date	
Date Jan 2017	Drawn/ Checked by NS	Drg No 165-6-01	
Floor Area	Scale @ A1 1 : 200	Revision C	