


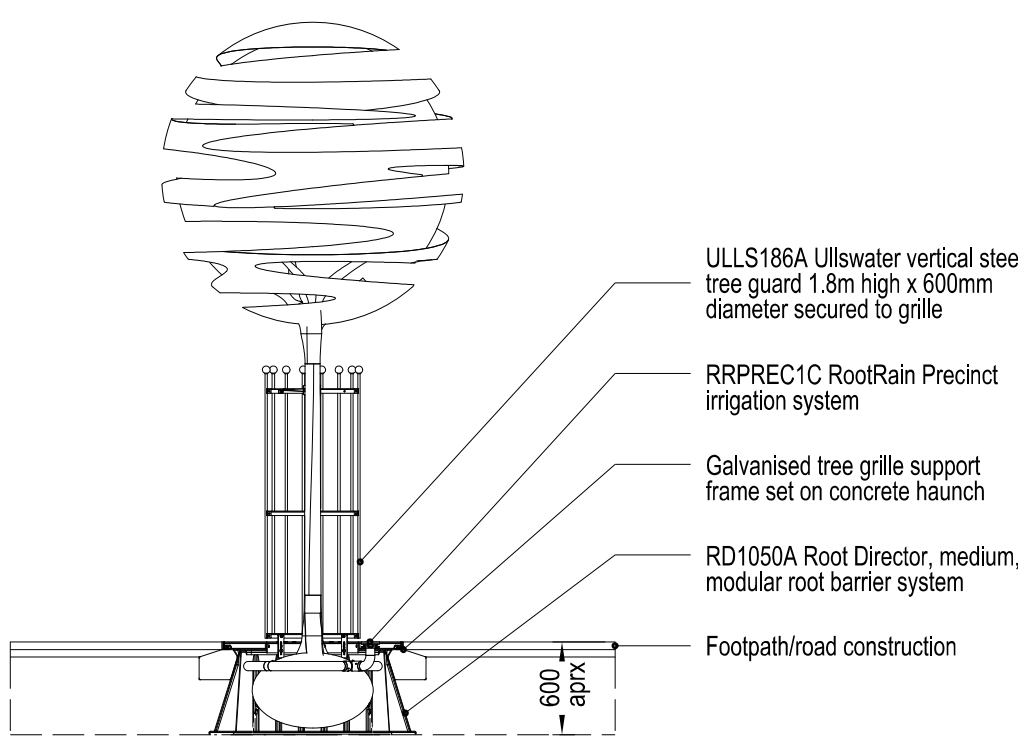

Tree Pit

GREENLEAF ARBOR SYSTEM Package includes:

RRPREC1C RootRain Precinct single inlet aeration/irrigation system with cast inlet


RRARBVDI3C Arborvent double inlet aeration/irrigation system with cast inlets

ADUR12B Adur 1200mm x 1200mm tree grille, finished in black with galvanised steel support frame

ULLS186A Ullswater vertical steel tree guard, with rolled angle-section rings, 16mm round vertical bars topped with 50mm diameter ball finials, finished in black

RD1050A Root Director

GLGTTA Tree guard tie

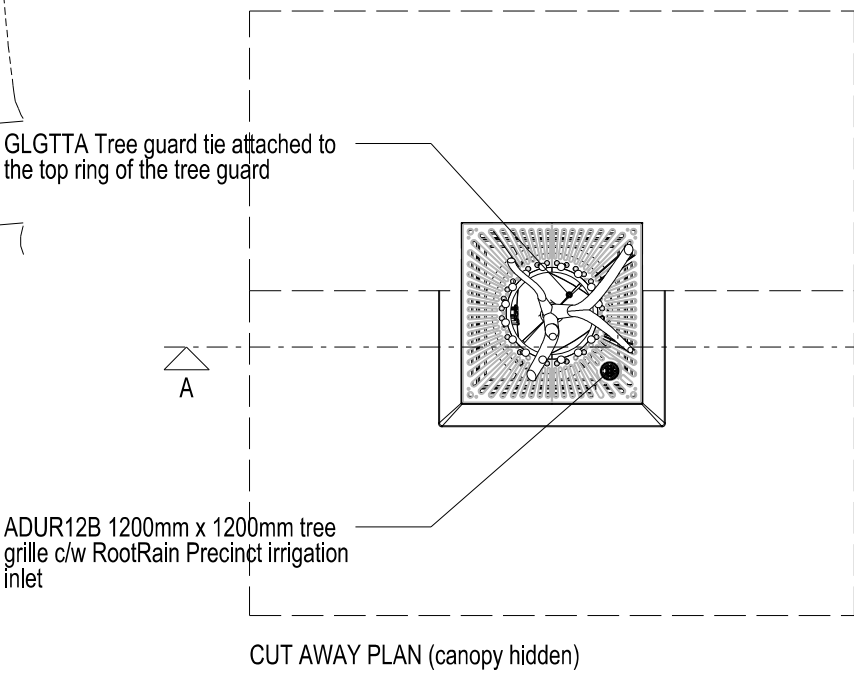

Landscaping Schedule

no.	Trees Key	Species	Size (cm girth)
2	AcE	ACER campestre Elegant	12-14cm
2	ApEQ	ACER platanoides Emerald Queen	12-14cm
2	AgPM	ACER griseum Paperbark Maple	10-12cm
1	BuJ	BETULA utilis Jacquemontii/Doorenbos	12-14cm
22	BpF	BETULA pendula Fastigata	10-12cm
12	MJC	MALUS forbunda Japanese Crab	12-14cm
13	MGH	MALUS Golden Hornet	12-14cm
11	MP	MALUS Profusion	12-14cm
12	PA	PRUNUS Amannogawa	12-14cm
4	PK	PRUNUS Karzan	14-16cm
4	SiSW	SORBUS intermedia Swedish Whitebeam	12-14cm
2	TcR	TILLA cordata Rancho	16-18cm

Trees to be planted in well prepared pits with added compost and slow release fertiliser. Heavy standards to be planted with perforated coiled pipe irrigation around the root-ball. Trees to be appropriately supported by tanalised softwood stakes and adjustable rubber straps. Heavy standards to be supported with 2no stakes and cross bar.

Groundcover Plants (GC) Total 1195no

Berberis 'Parkjuwel'	2L	300 - 400mm	175no
Berberis Thunbergii	2L	300 - 400mm	170no
Euonymus 'Emerald 'n' Gold'	1.5L	150 - 200mm	170no
Euonymus 'Emerald Gaiety'	1.5L	150 - 200mm	170no
Hebe 'Autumn Glory'	2L	200 - 300mm	170no
Lonicera nitida 'Twiggy'	2L	200 - 300mm	170no
Potentilla fruticosa 'Red Robin'	2L	200 - 300mm	170no


Planted randomly in groups of 3, 5 or 7no of the same species at 4no per m²

All shrub beds will have bark mulch applied.

Hedgerow Planting

Privet Ligustrum 100%

Planted in two rows 300 x 300mm staggered spacing

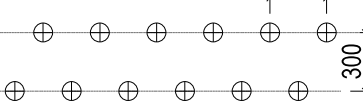

Hedgerow Plant Spacing

PUBLIC OPEN SPACE
INCIDENTAL SPACE

Boundary Schedule

Generally all rear gardens to be enclosed by

1800mm high close board fence with wooden post

unless shown below as:-

1800mm high Brick wall in colour to match house plot

900mm high metal railing to public areas



RPA Root Protection Area to existing trees as arborcultural survey

Revision D - Sub Station shown 22/6/16

Revision C - Open and Incidental space shown

Revision B - Minor amendment

Revision A - Plots 21-31 revised in line with EA recommendations

sei 11/5/16
sei 27/4/15
sei 27/4/15
sei



Cyden Homes Limited
Manor Farm Offices
Grimsby Road, Laceby
N.E. Lincolnshire, DN37 7EA
Tel: 01472 278002 Fax: 01472 897695
e-mail: sales@cydenhomes.co.uk

Proposed Development at
DeMontfort Campus
Mill Road
Boston
Lincolnshire
Landscaping Layout - Planning
Scale 1:500 - A1 Feb 2015

Drg No. 165 / 04 D

0 10 20 30 40 50

Site Layout