



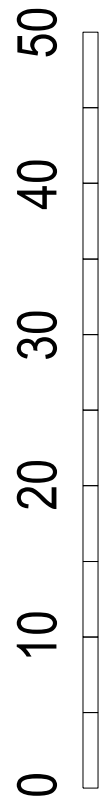

Proposed Development at  
DeMontfort Campus  
Mill Road  
Boston  
Lincolnshire  
Proposed Slab Levels - Planning  
Scale 1:500 - A1 Feb 2015  
Drg No. 165 / 11 A

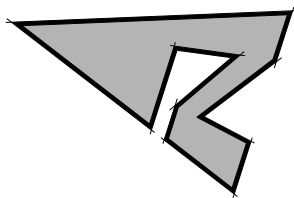

Slab Levels