


EXISTING BLOCK PLAN



PROPOSED BLOCK PLAN

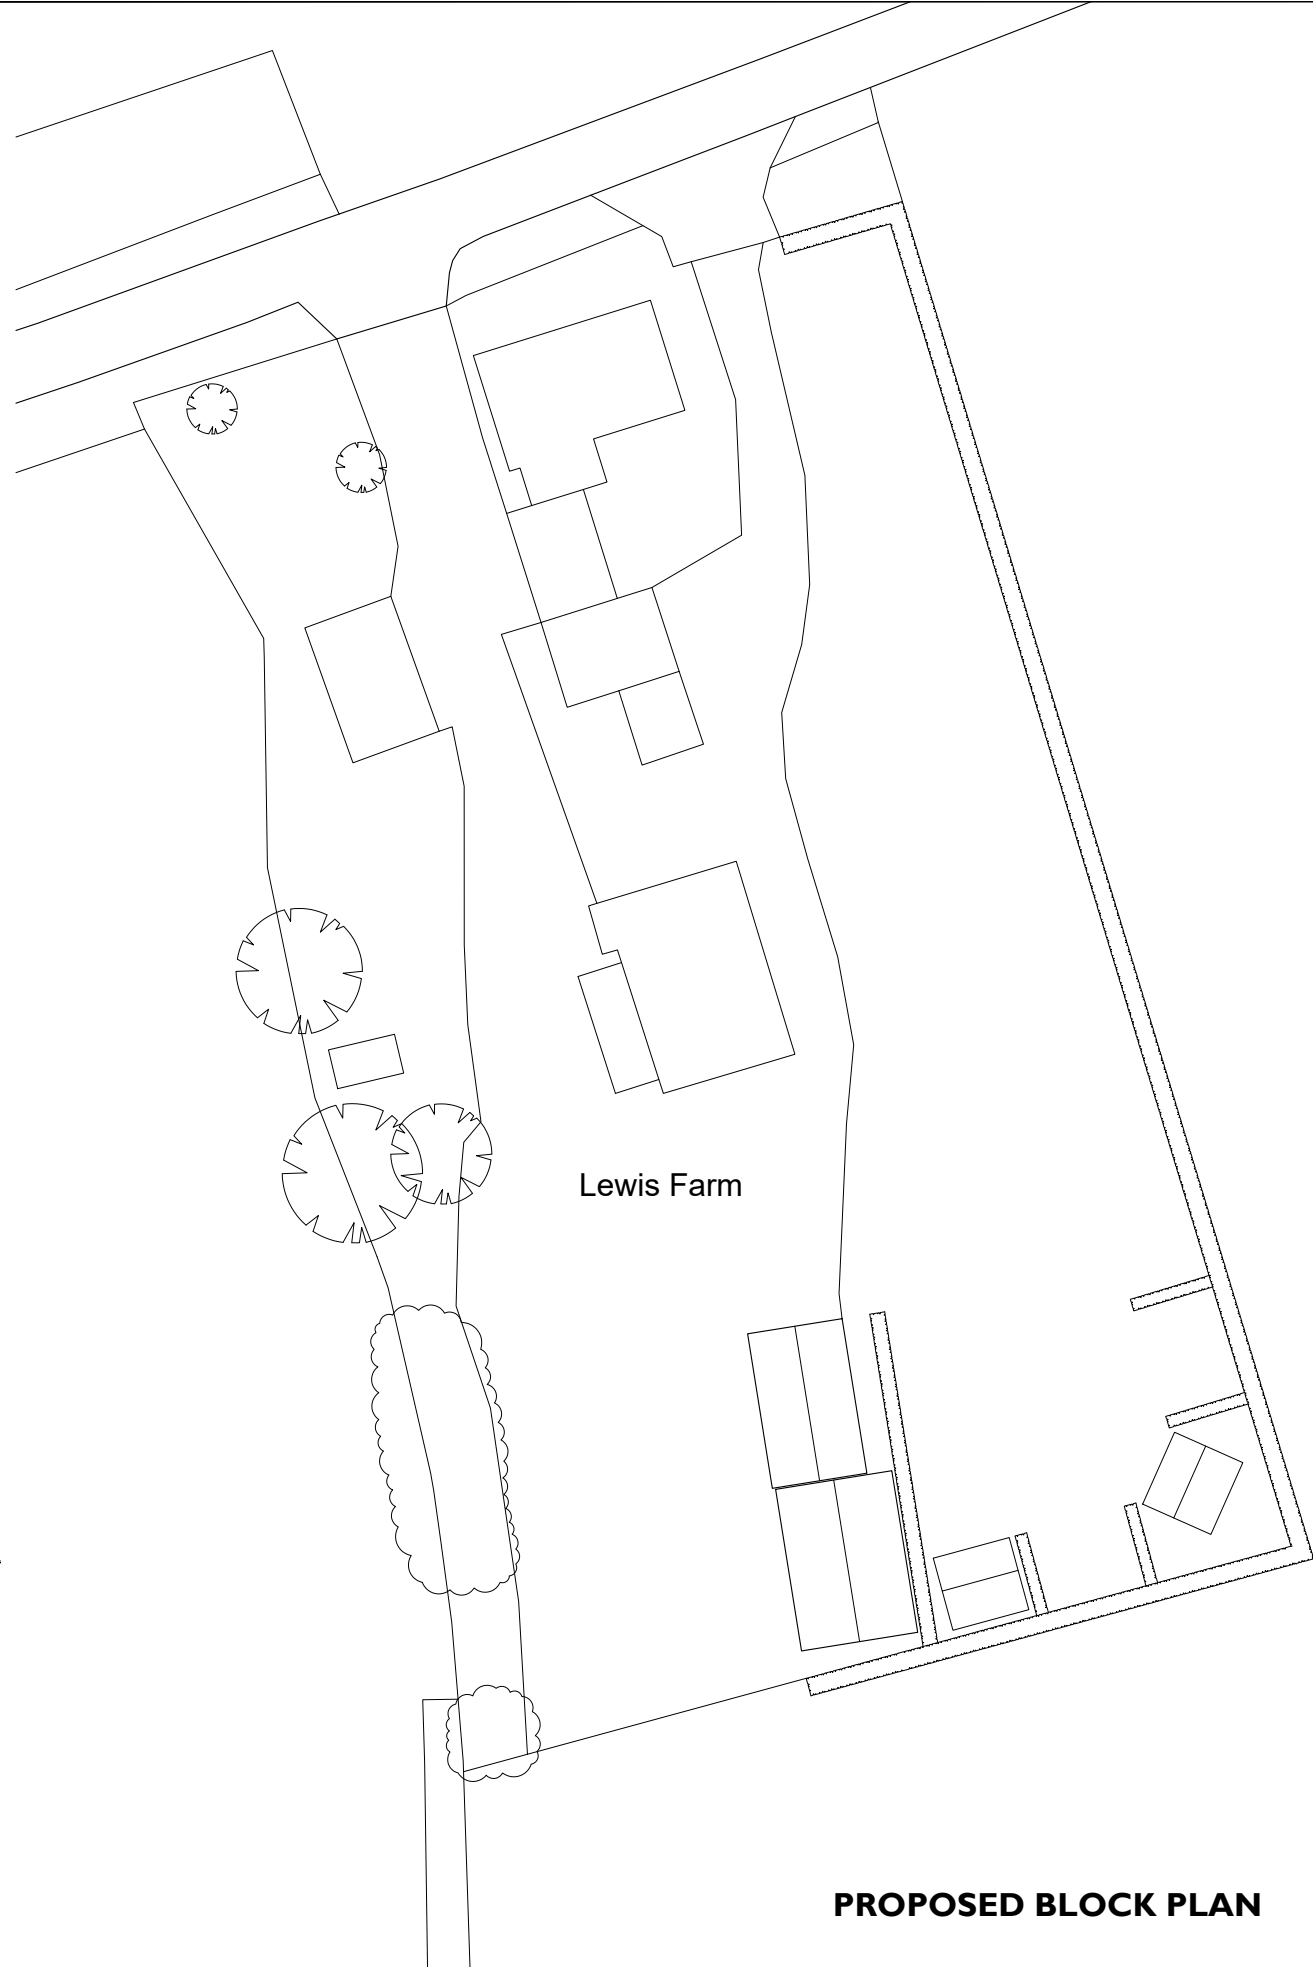

T: 07368 911052
mail@andrewcloverplanninganddesign.co.uk
www.andrewcloverplanninganddesign.co.uk

- NOTES**
- No foul drainage required.
 - Surface water to soakaway.
 - No change to existing ground levels.

| | | |
|---------------|--|-----|
| Project | Installation of biomass boilers and flues and cladding of existing steel frame | |
| Location | Lewis Farm, Fishmere End Road, Wigtoft, Boston, PE20 2PW | |
| Drawing Title | Existing & Proposed Block Plans | |
| Status | Planning Application | |
| Date | 12.03.2022 | |
| Scale | 1:500 @ A3 | |
| Drawing No. | 17422-02 | Rev |

This drawing is for illustrative purposes and for planning approval only. It should not be used for construction and therefore risk identification under the Construction (Design & Management) Regulations has not been carried out.

This drawing is the property of Andrew Clover Planning and Design Ltd and must not be reproduced without prior written consent.

Do not scale from this drawing, use printed dimensions only.

