




Existing South-West
Elevation

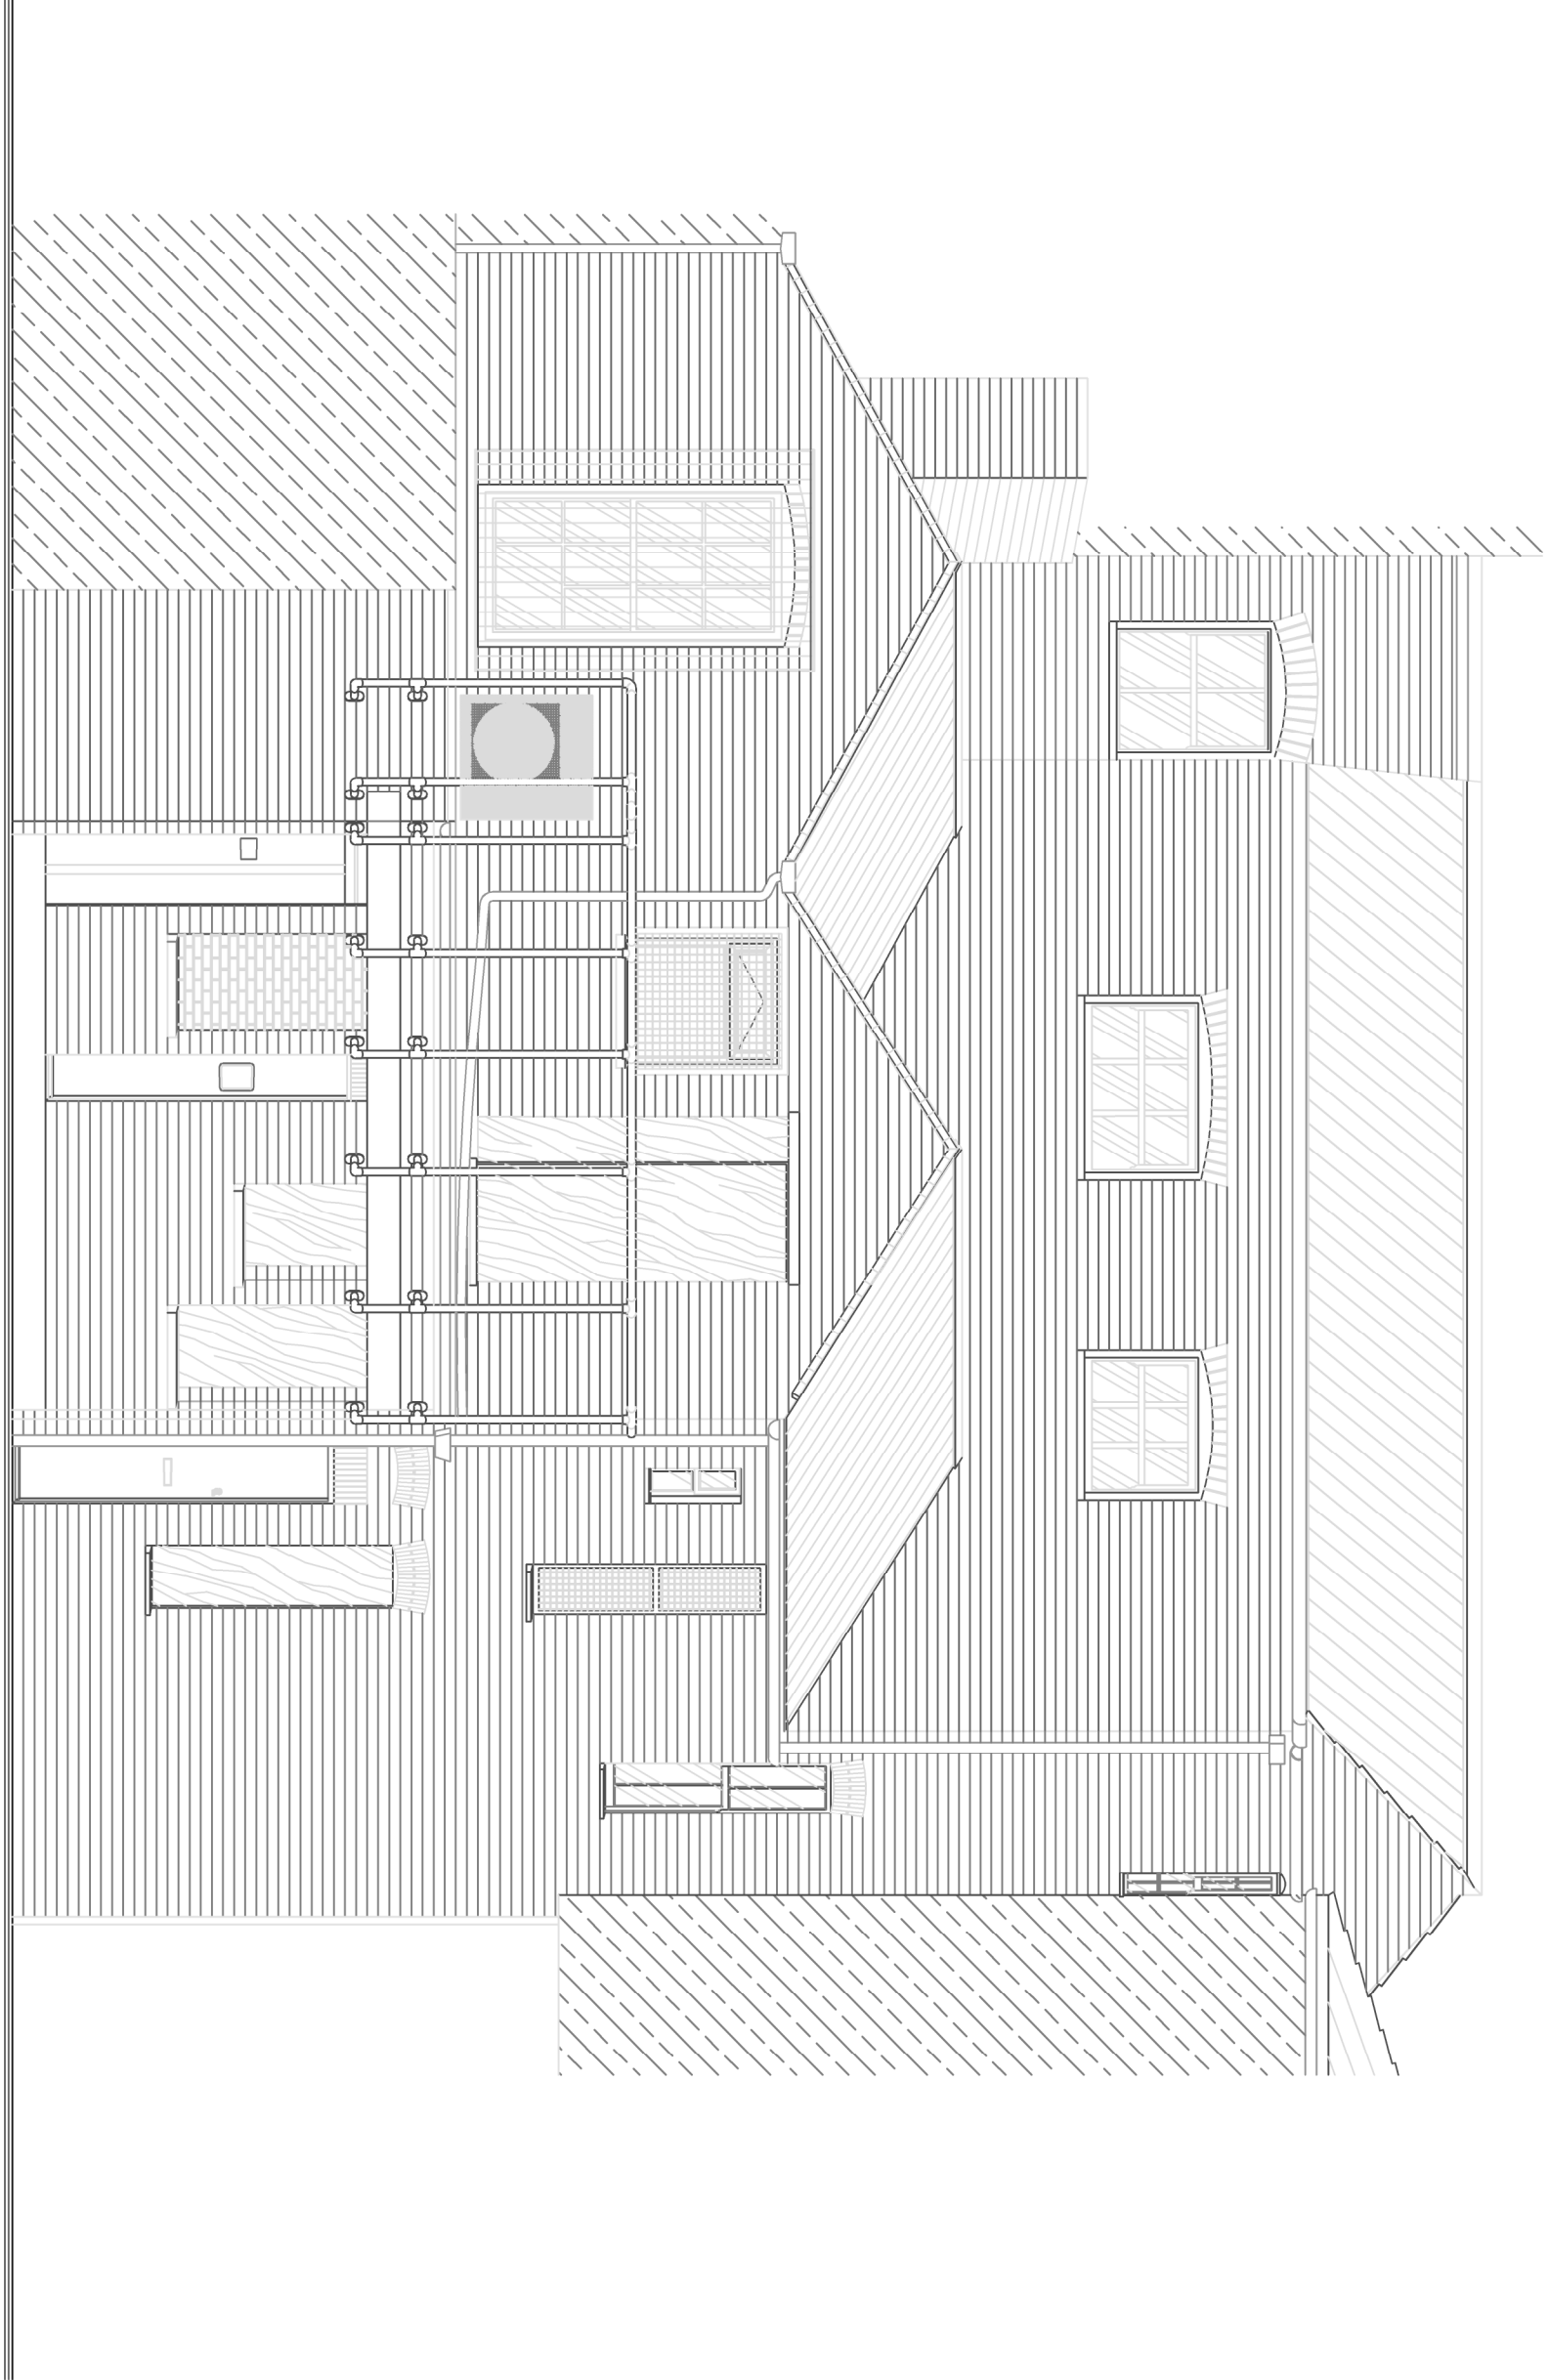

Existing North-West
Elevation

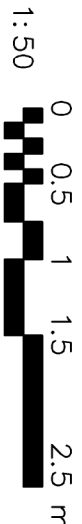

CREATIVE DESIGN FOR YOUR FUTURE

 

Neil Dowlman Architecture Ltd

4-5 Church Street Alford Lincs LN13 9EF
T 01507 463883 F 01507 466006
E info@neildowlman-architecture.co.uk
Offices also at:
Leuth T 01507 601155 | Boston T 01205 357272
Gentlemen T 01476 574242 | Skegness T 01754 880080

Client

Lancaster Securities Ltd

Project

Alterations to:
8/10 Wide Bargate,
Boston,
Lincolnshire.
PE21 6RP

Scale

1:50

Date

Jan '08

Drawn By

TAB

Checked By

GR.

Drawing No.

B1772 - 05

Revision

A.

NEIL DOWLMAN | Architecture

www.neildowlman-architecture.co.uk

chartered architects | chartered architectural technologists
building engineers | designers | project managers
domestic energy assessors | party wall surveyors | access consultants

