
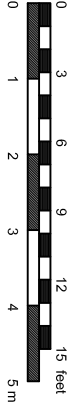


**PROPOSED MATERIALS:**

Brick to painted Off-white to match Existing  
Existing Timber Cladding to be painted Off-white to match existing brickwork

- D1 = GREY (RAL 9007M) powder coated aluminium doors (double glazed)
- W1 = GREY (RAL 9007M) powder coated aluminium window(double glazed) **FIXED**
- W3 = White powder coated aluminium window (double glazed) with hardwood cill and arch former painted white
- W4 = White powder coated aluminium window (double glazed) with hardwood cill and arch former painted white

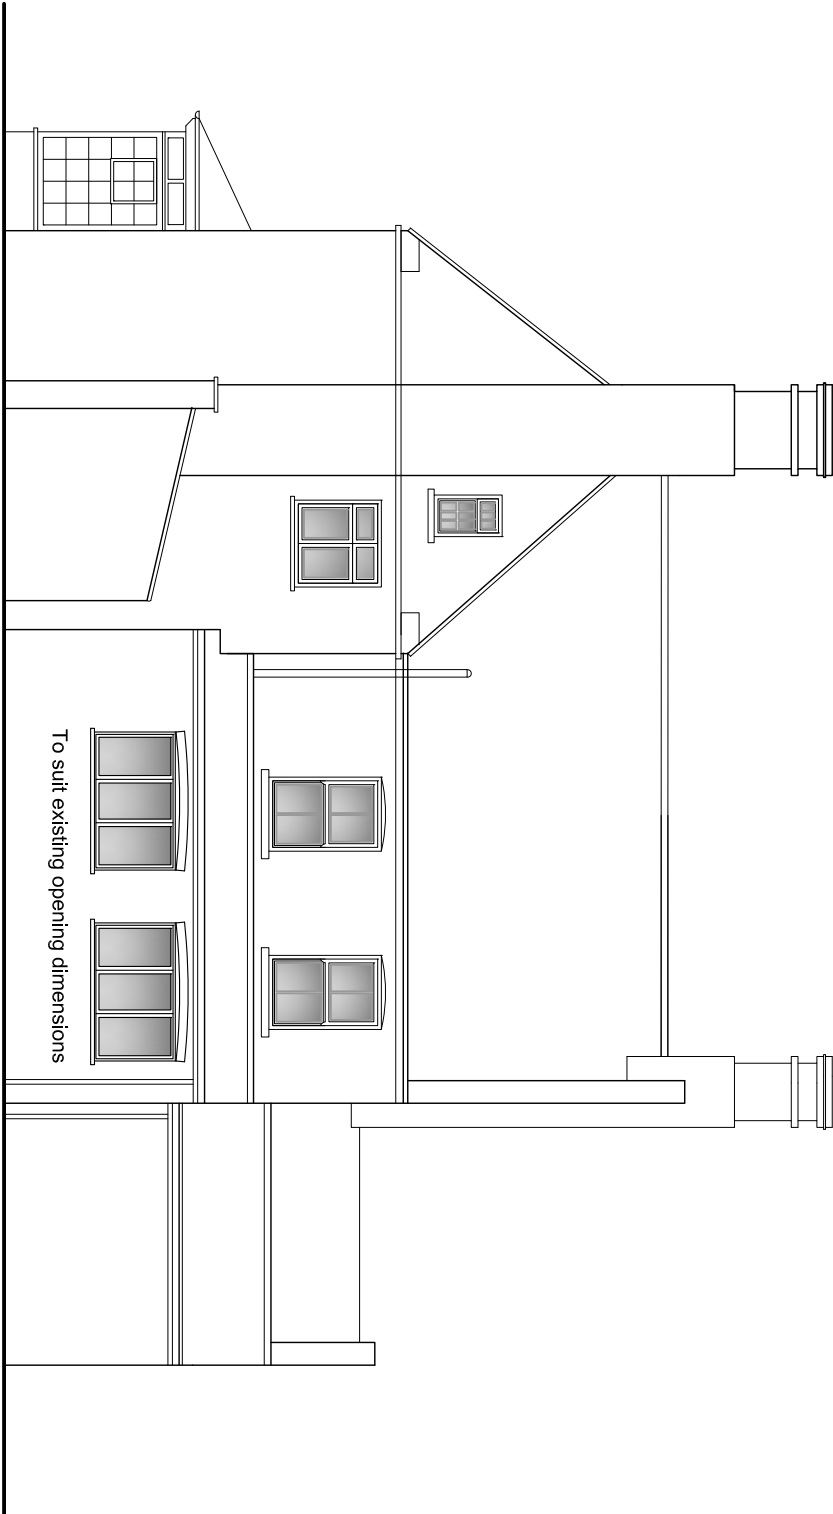

**PROPOSED ELEVATIONS**

J M A D Architecture			
www.jennymcintee.co.uk info@jmadarch.co.uk Tel 07921 003153			
Project:	Alterations	Date:	March 2020
Address:	Manor Farm, Burtoft Lane South, Wigtoft, PE20 2PD	Scale:	1:100 on A2
Client:	Mr & Mrs Leggott	drawn:	MG
		Job No:	19143
Drawing Title:	Proposed Elevations	Dwg No:	06 H