




160

Existing Dining Room Ceiling Images

Proposed Lounge Ceiling to replicate details of existing and from the same supplier as Existing Dining Room and Hall

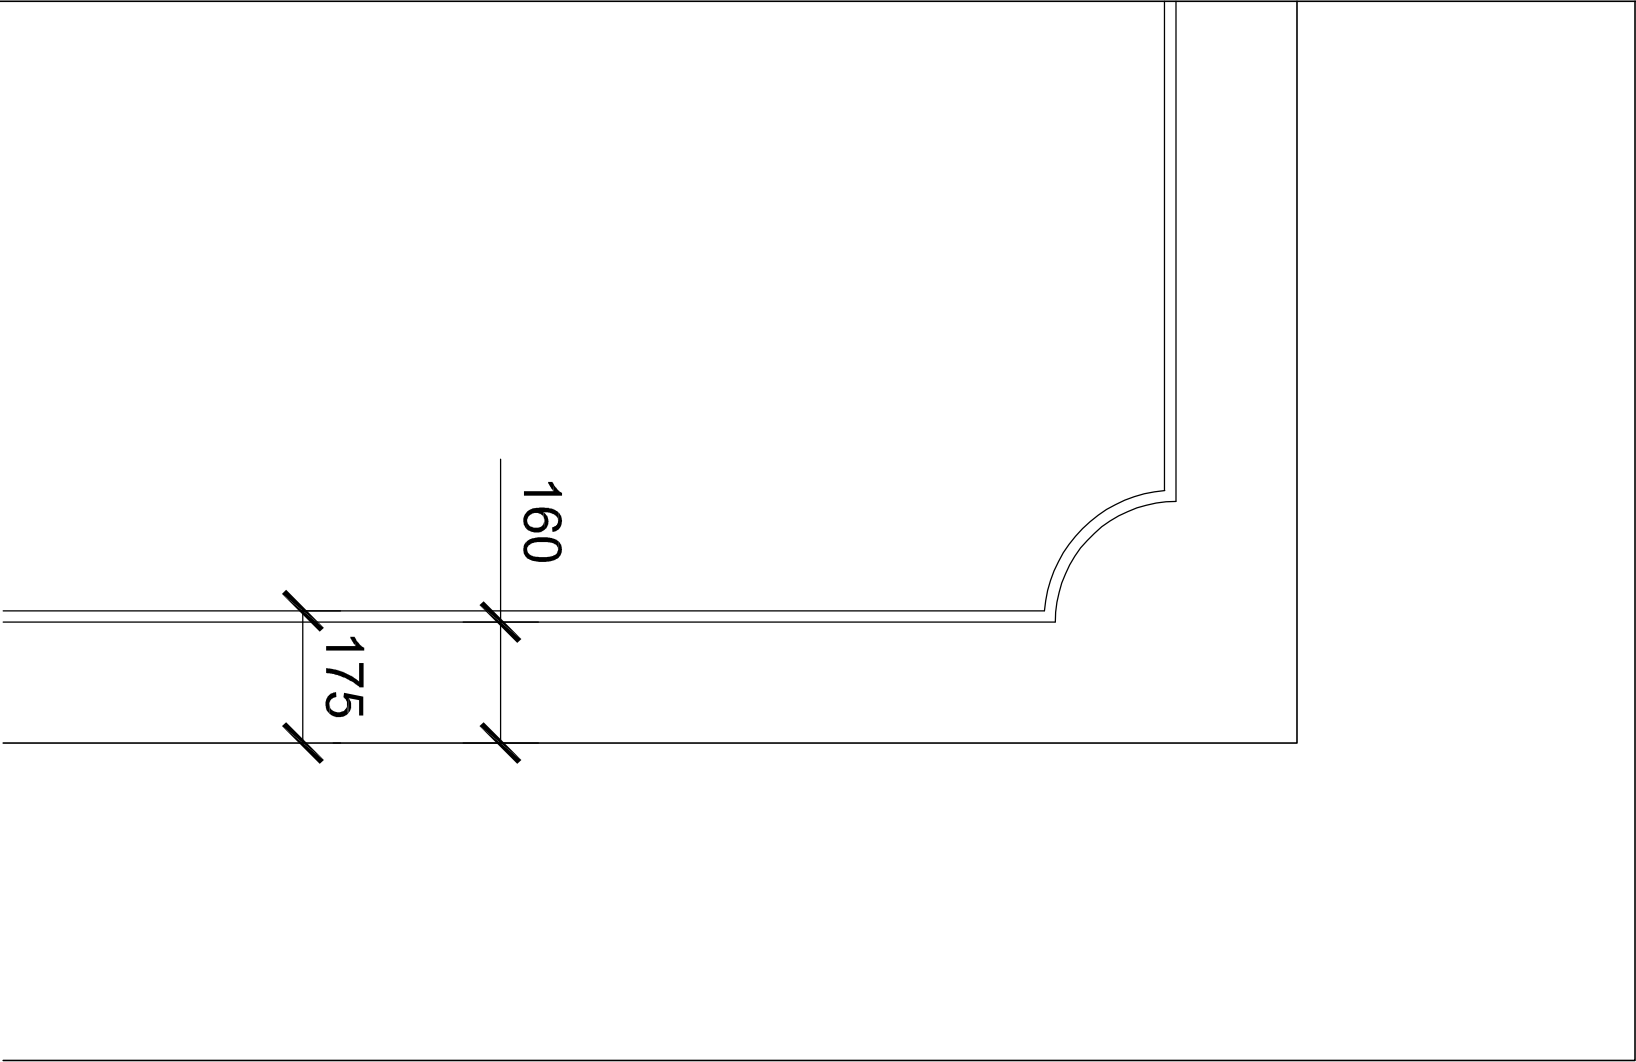

Plan at corner of lounge ceiling

preliminary

JMAD Architecture					
www.jennymcintee.co.uk info@jmadarch.co.uk Tel 07921 003153					
Project:	Alterations	Date:		June 2020	
Address:	Manor Farm, Burtoft Lane South Wigtoft, Boston PE20 2PD	Scale:		1:10 on A3	
		drawn:	JM	checked:	JM
Client:	Mr & Mrs Leggott	Job No:		19143	
Drawing Title:	Proposed Ceiling in Lounge To match existing Dining / Hall	Dwg No:		08	