



Car Wash Front Elevation

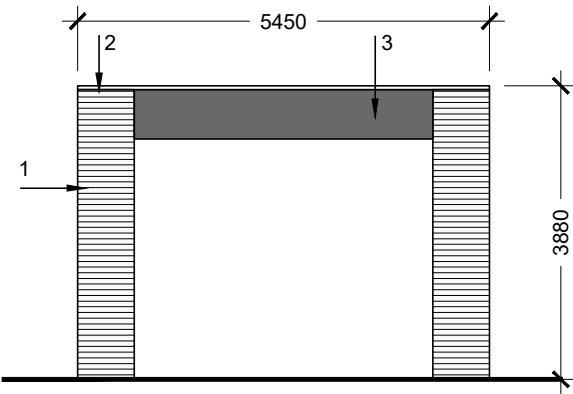


Car Wash Side Elevation


- 1 Brick to match PFS
- 2 Aluminium framed glazing - dark grey
- 3 Composite Cladding
- 4 Glazed Screen

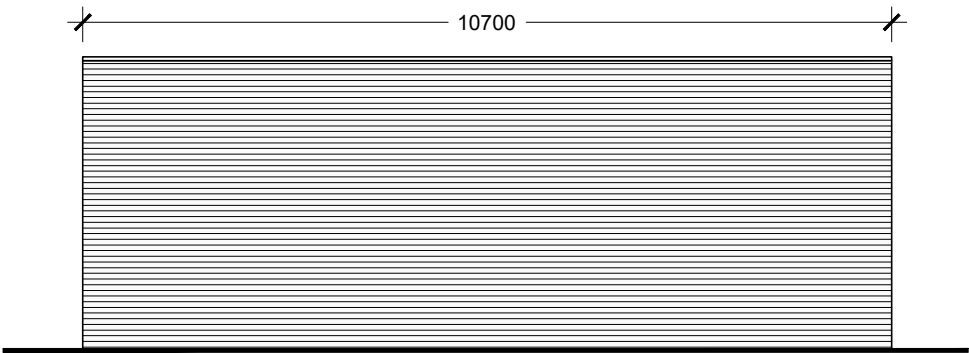

Car Wash Rear Elevation

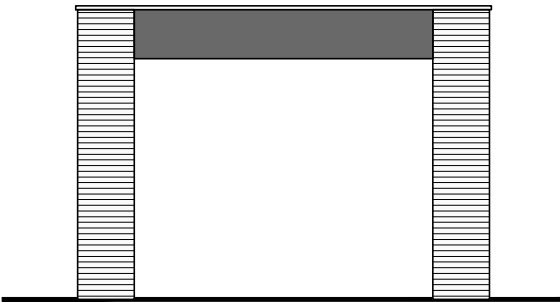

Car Wash Side Elevation

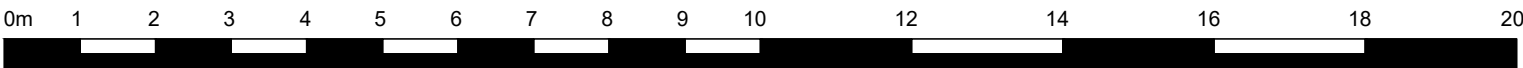

Scale Bar

REVISIONS ^

CLIENT	PLATINUM RETAIL
PROJECT	THE QUADRANT WYBERTON PE21 7NE
TITLE	CAR WASH ELEVATIONS
DATE	23.02.22
SCALE	1:100 @ A3
JOB ID	1938
DWG	10