


Ground Floor

Legend

Rev B Pocket door & fittings revised AJS
Rev A Rear window added AJS

Scale 1:50 at A3

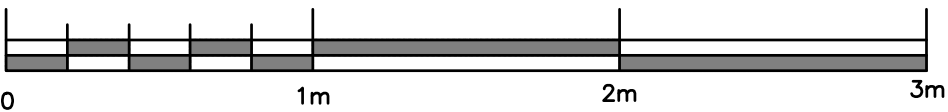

Job Title

Proposed Extension
1 Church Cottage
Maryland Bank
Amber Hill
Boston PE20 3RW

Drawn By AJS Date 12/10/2020

Drawing Ref BR/200905/102 B