



Preliminary Section A - A

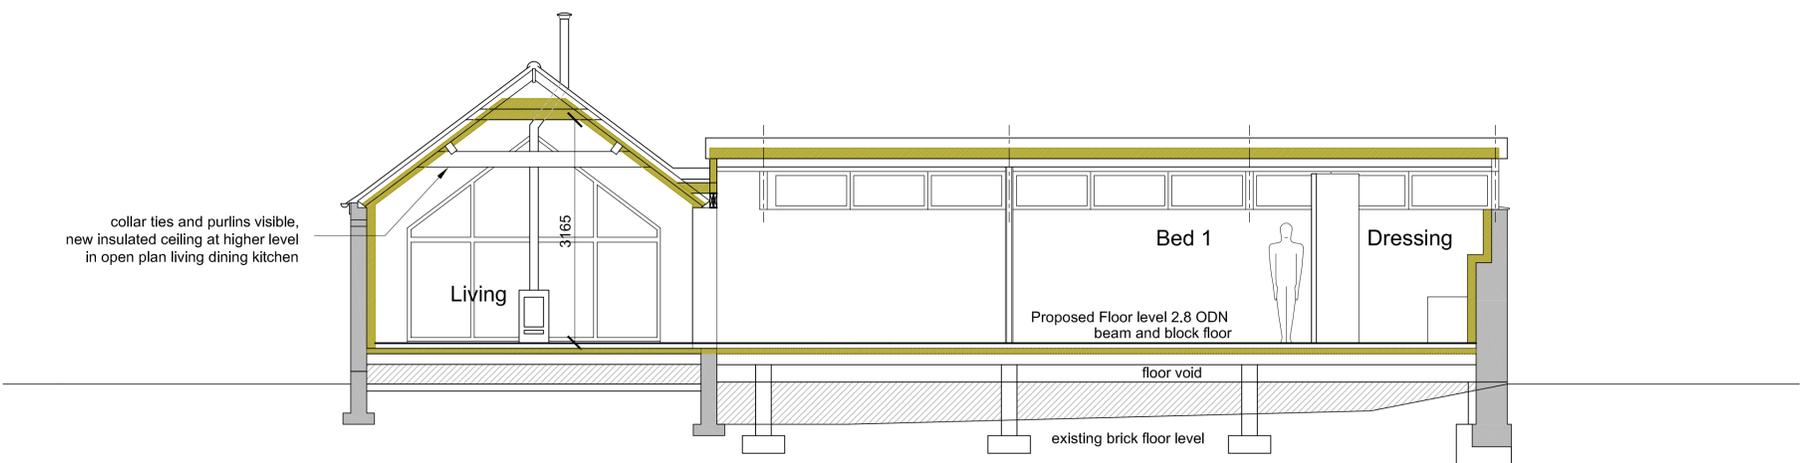

Preliminary Section B - B

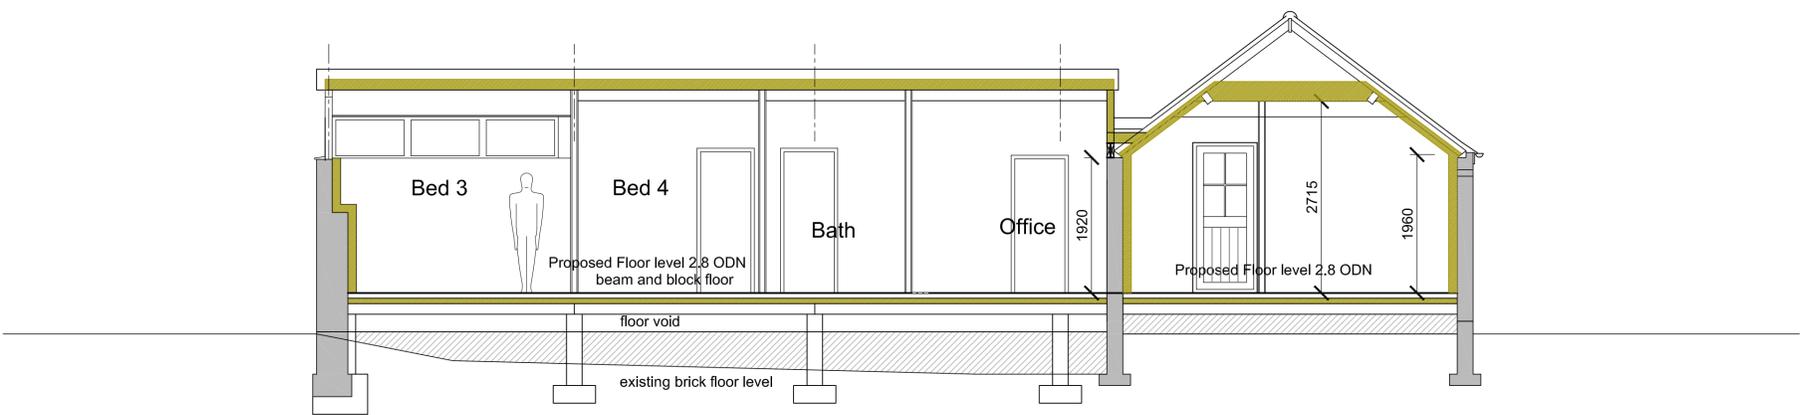

Preliminary Section C - C

## Proposed Sections

1:50

Rev B Jan 2021 Amendments to roof & floor level.  
Rev A Dec 2020 Amendments to design.

J M A D Architecture			
www.jennymcintee.co.uk info@jmadarch.co.uk Tel 07921 003153			
Project:	Conversion of Barn to Dwelling	Date:	November 2020
Address:	Rectory Farm, Great Fen Road Boston Lincs PE21 7PB	Scale:	1:50 on A1
Client:	Mr G Dunmore	drawn: JM TS	checked: JM
Drawing Title:	Proposed Sections	Job No:	20115
		Dwg No:	05 B