




Proposed Elevations - 1:100

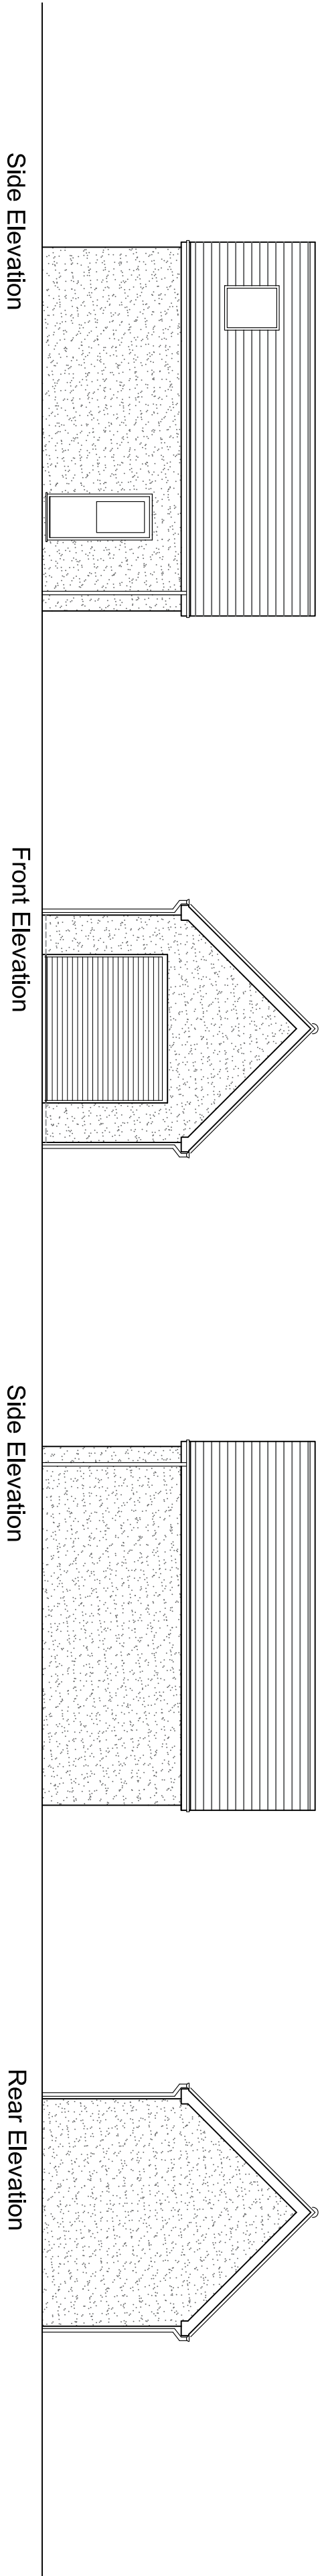

Proposed Floorplan - 1:50

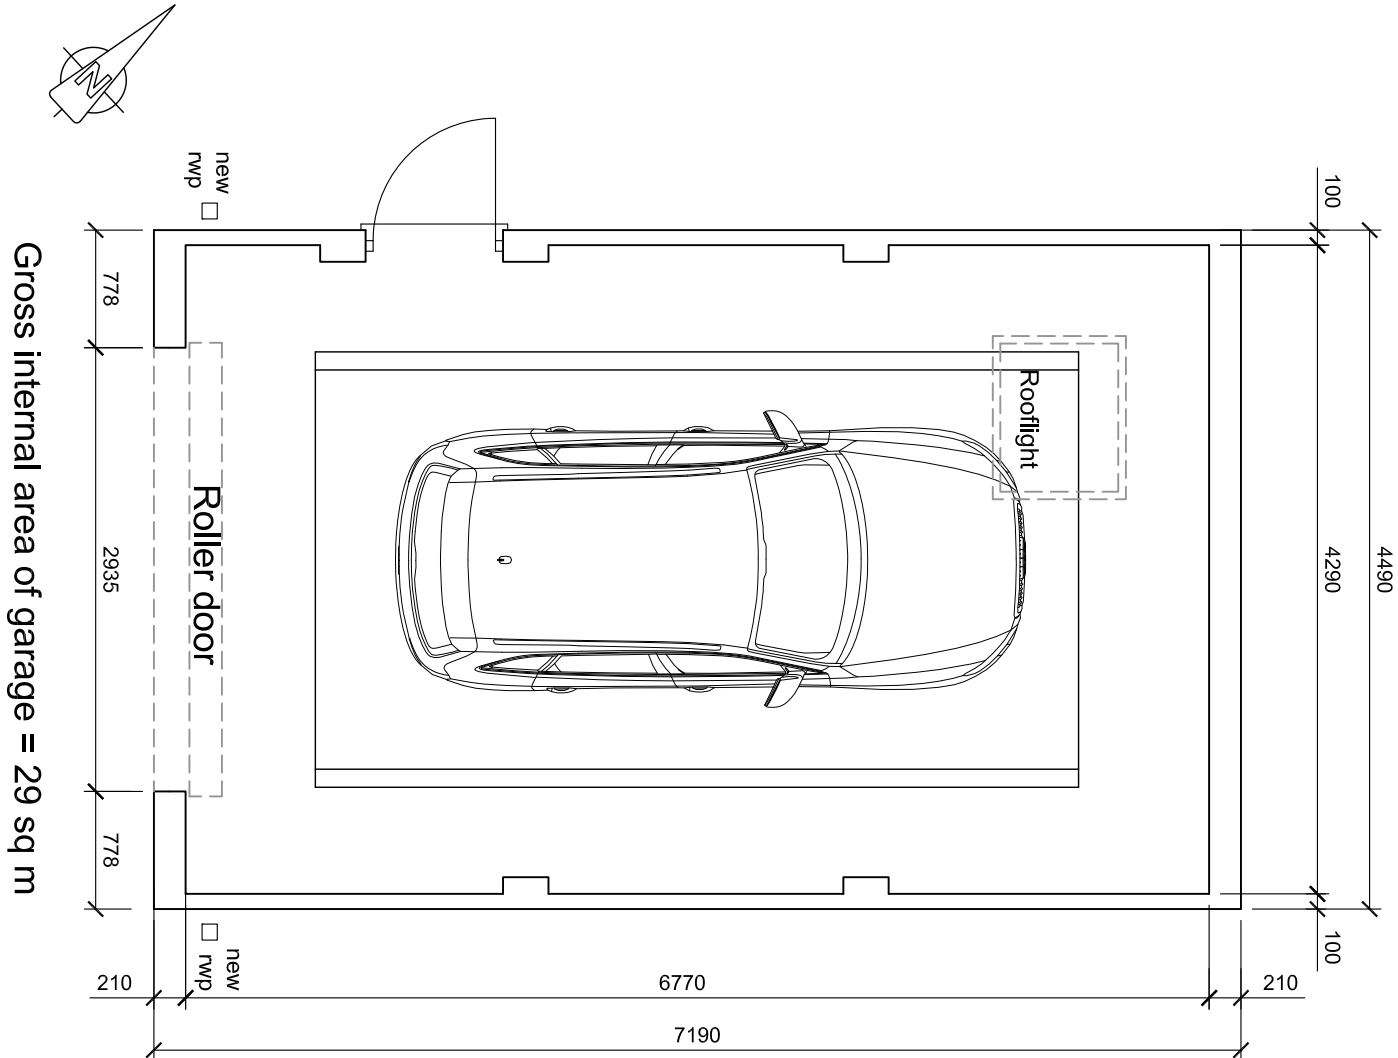

Preliminary Section - 1:50

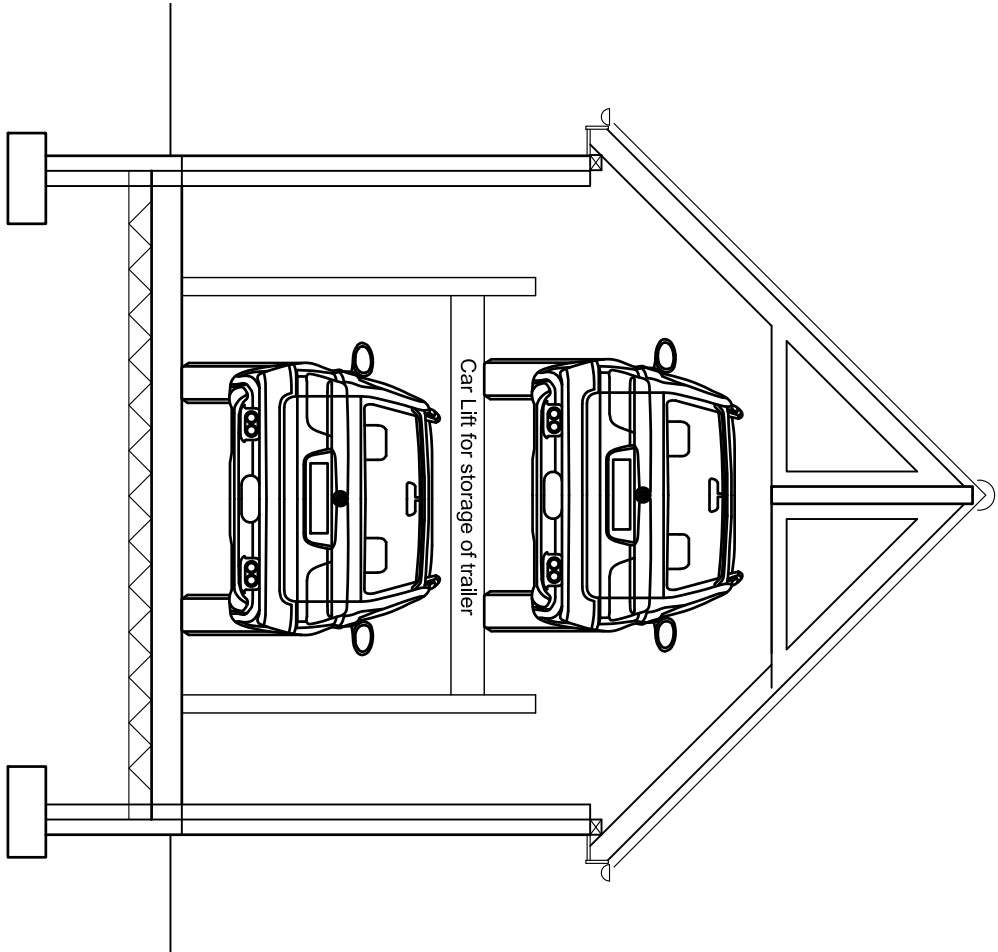



- Proposed External Materials for Garage

Roof: Grey Concrete Roof tiles

Walls: Light Grey Render (K-Rend "grey" or similar)

Glazed door: Re-use old door

Roller Door: Clients choice of colour and material

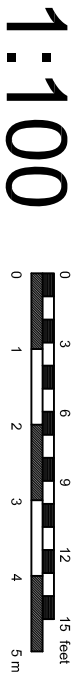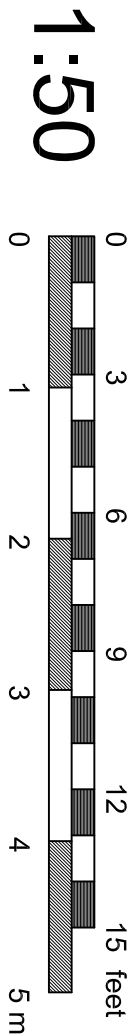

J M A D Architecture					
www.jennymcintee.co.uk info@jmadarch.co.uk Tel 07921 003153					
Project:	Extension, Alteration & Garage		Date:	Jan 2021	
Address:	20 Middlegate Road, Frampton Boston PE20 1BX		Scale:	1:50 & 1:100 on A2	
			drawn: TB	checked: JM	
Client:	Mr D J Minns		Job No:	20147	
Drawing Title:	Proposed Garage		Dwg No:	05 C	

Proposed Garage