


STREET SCENE A. (NTS)

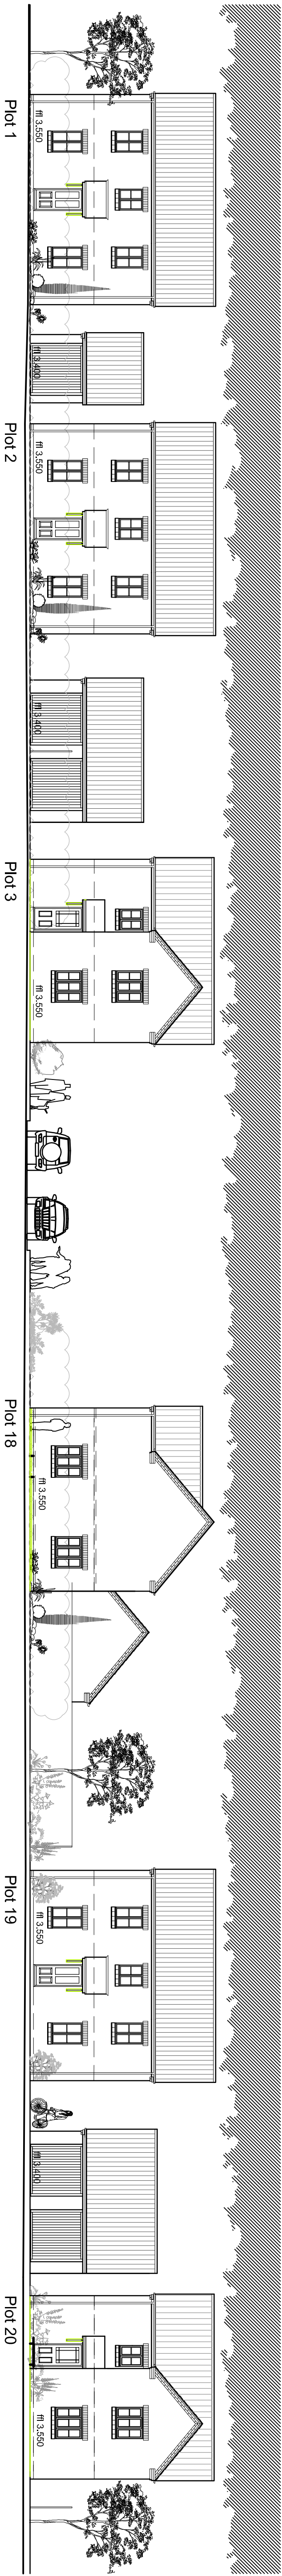


STREET SCENE B. (NTS)


DOUBLE GARAGE

SINGLE GARAGE

SINGLE JOINT GARAGES

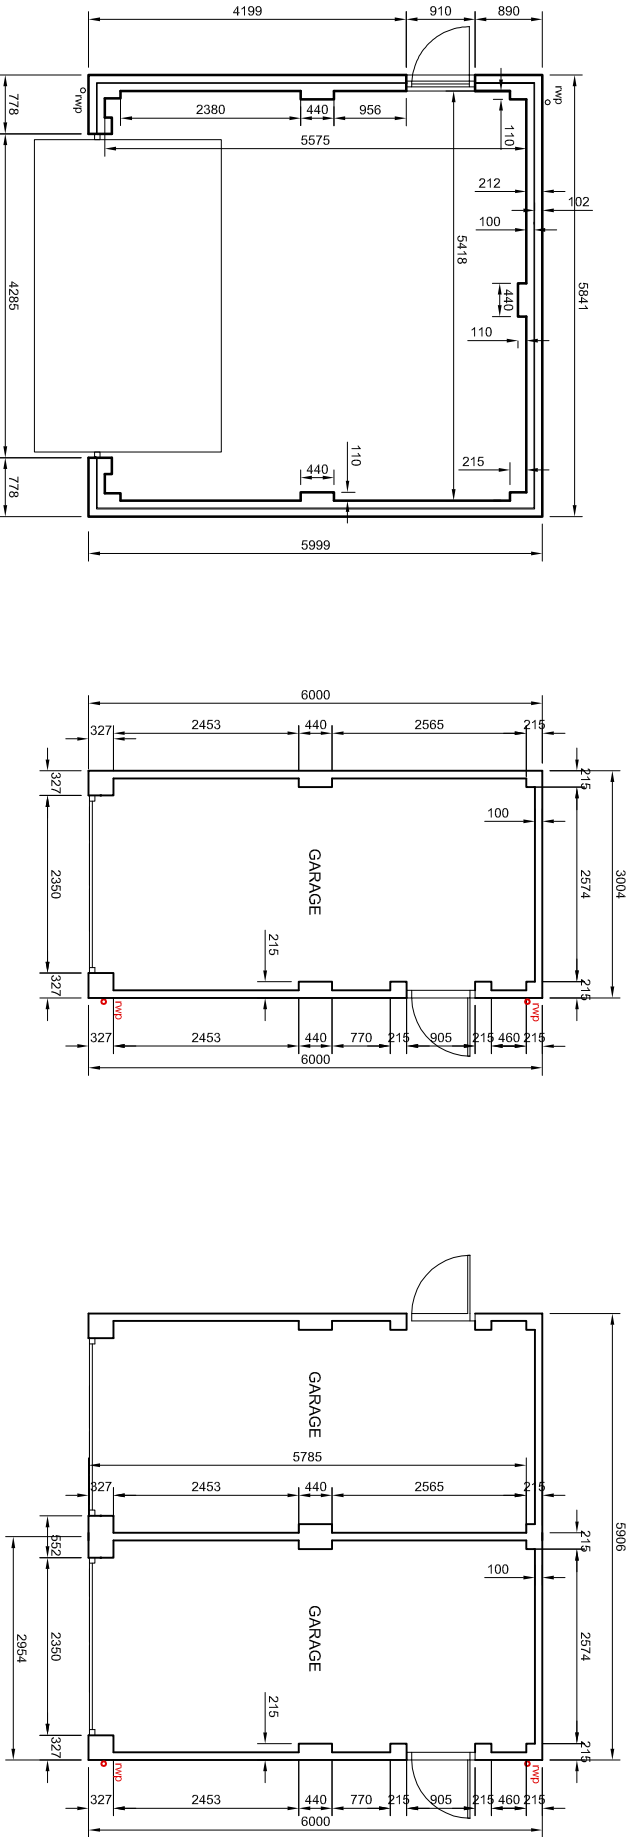


GARAGE PLANS 1:100

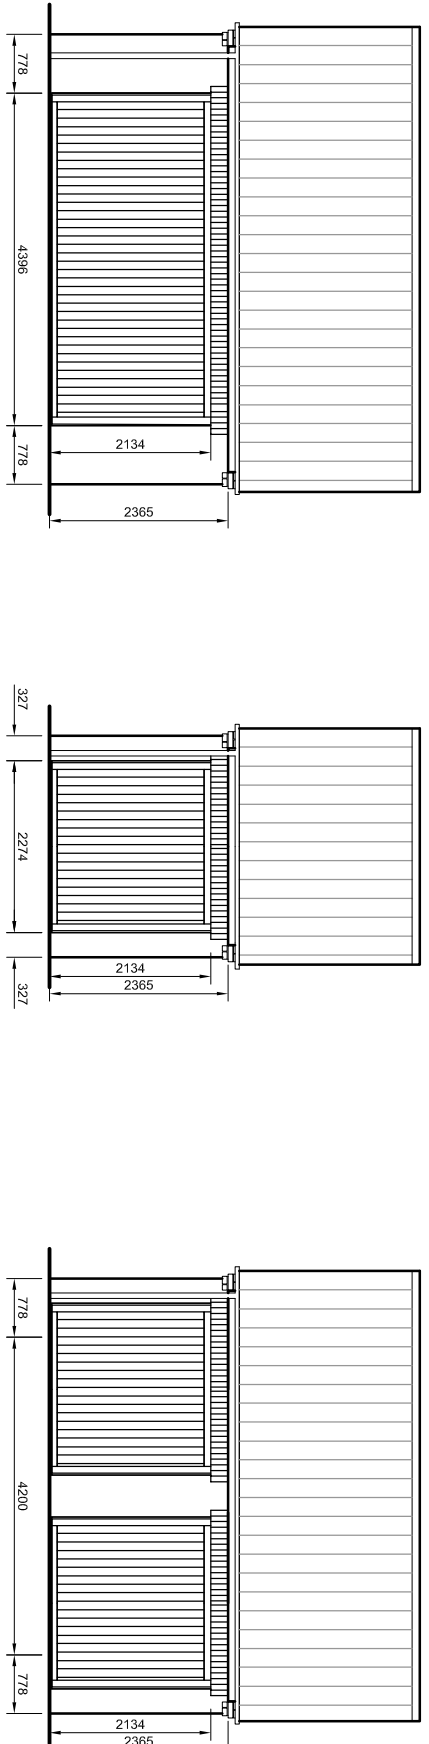


FRONT ELEVATIONS 1:100

GARAGE DETAILS

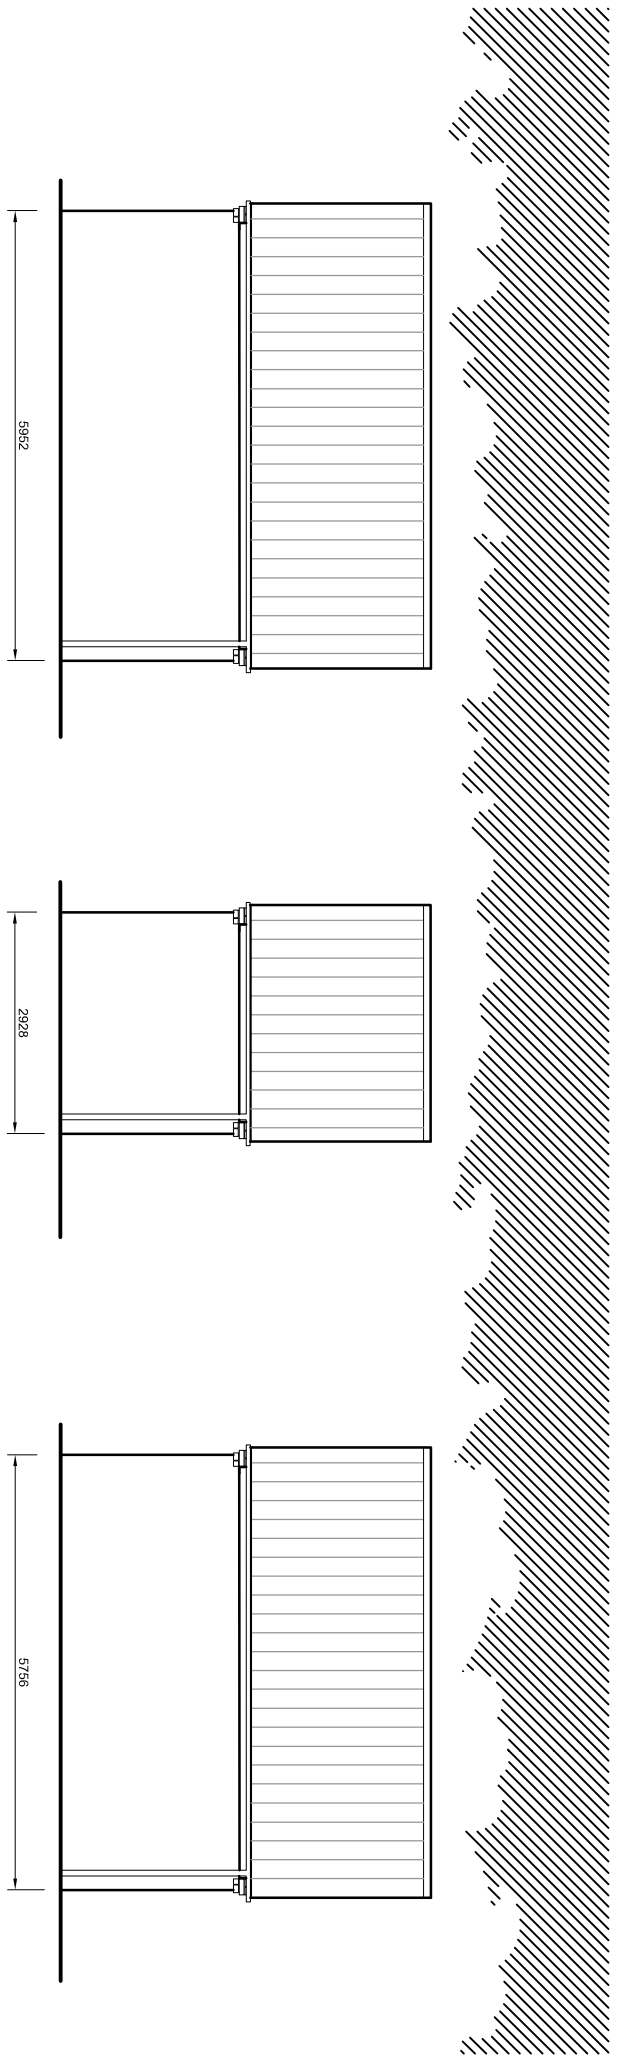

REAR ELEVATIONS 1:100

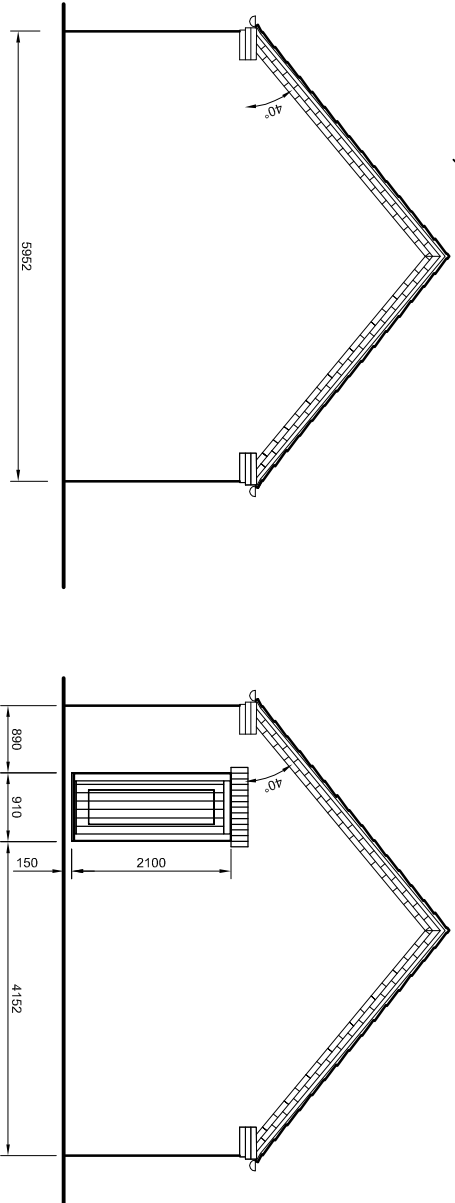

SIDE ELEVATIONS (to all) 1:100

Materials are to be as follows:-
Roof - Mini Stone wool Raftered 30 Slate grey to main roof, porch
Walls - Any roofs to be plain tile in colour to match main roof.
Blackish Mineral Sandstone facing with Harpendale Walbeck
and 20" window sashes above windows, to plots 1,2,3,5,10,11,19
Blackish Harpendale Walbeck Autumn Antique with Windsor
to plots 4,5,6,7,8,9,12,13,14,15,16,17 and 18.
Sills - Sills to be the creased in plain tiles to match that of the porch
Gutters and fascias to be white upvc, verges upvc to match roof
Windows and doors - White upvc.