


Front Aspect SCALE 1 : 100


Southwest Aspect

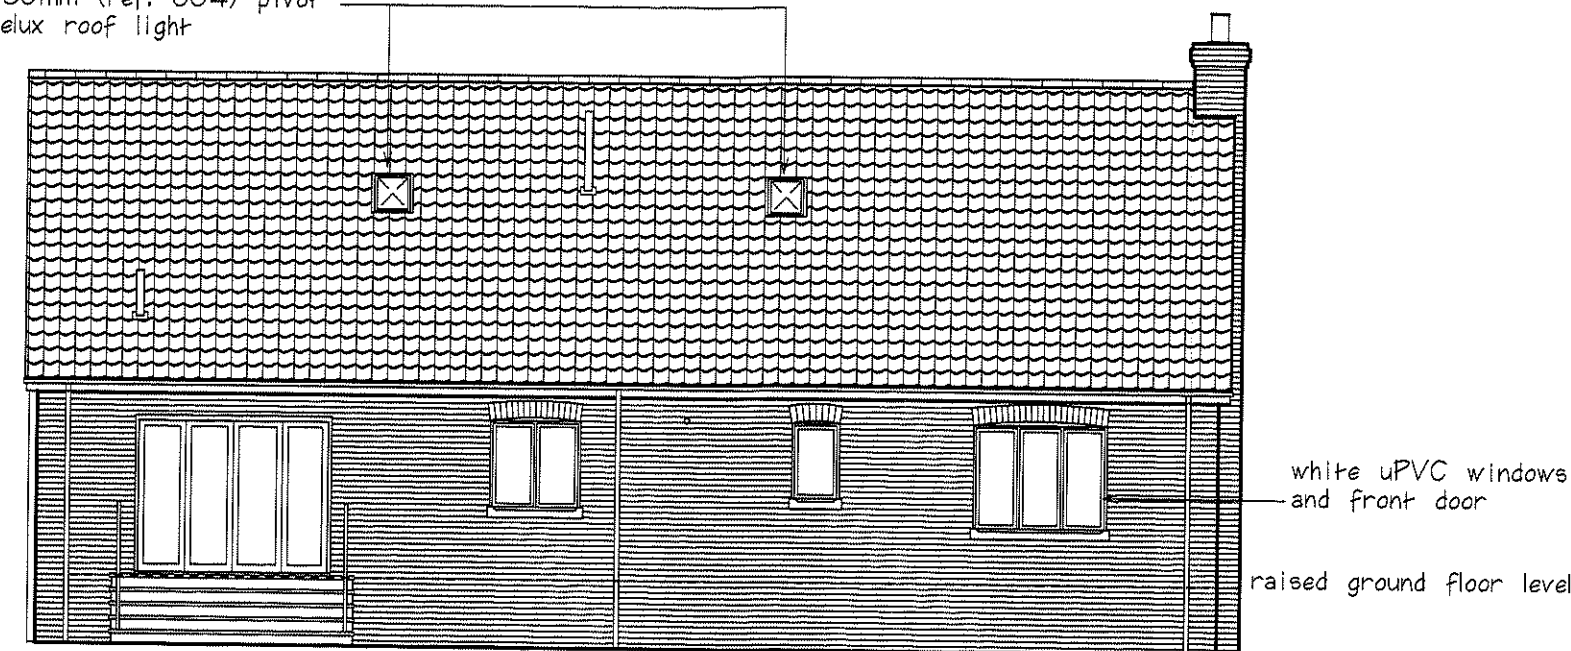


Rear Aspect




Northeast Aspect

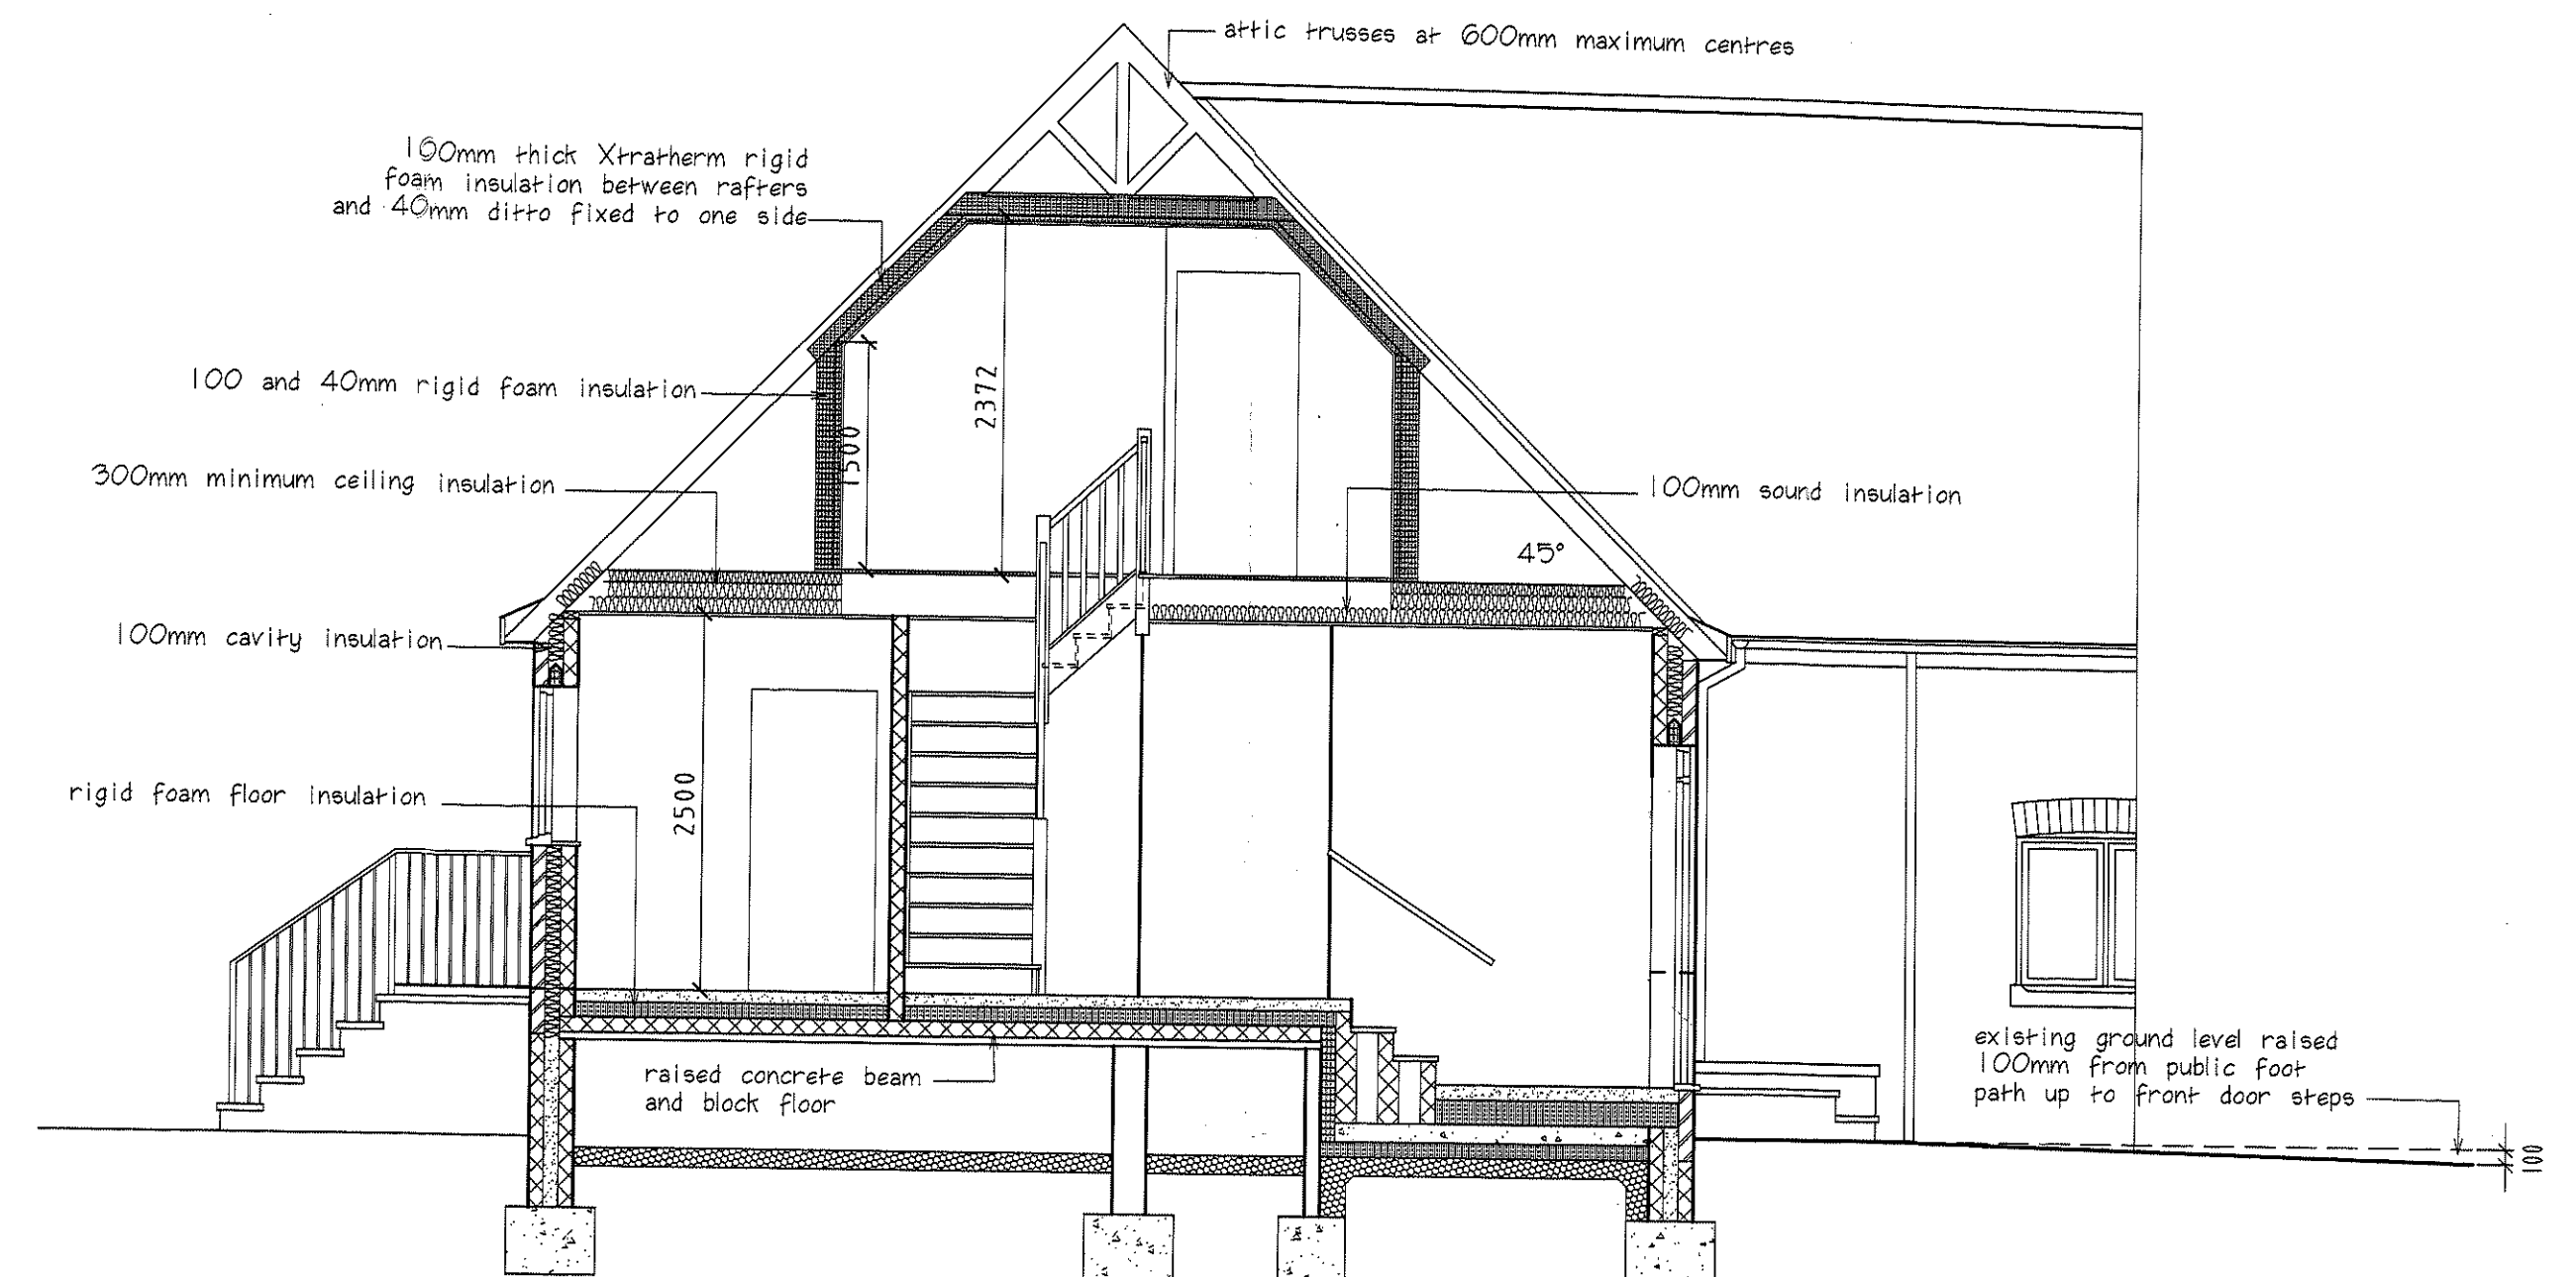


Section A : A SCALE 1 : 50

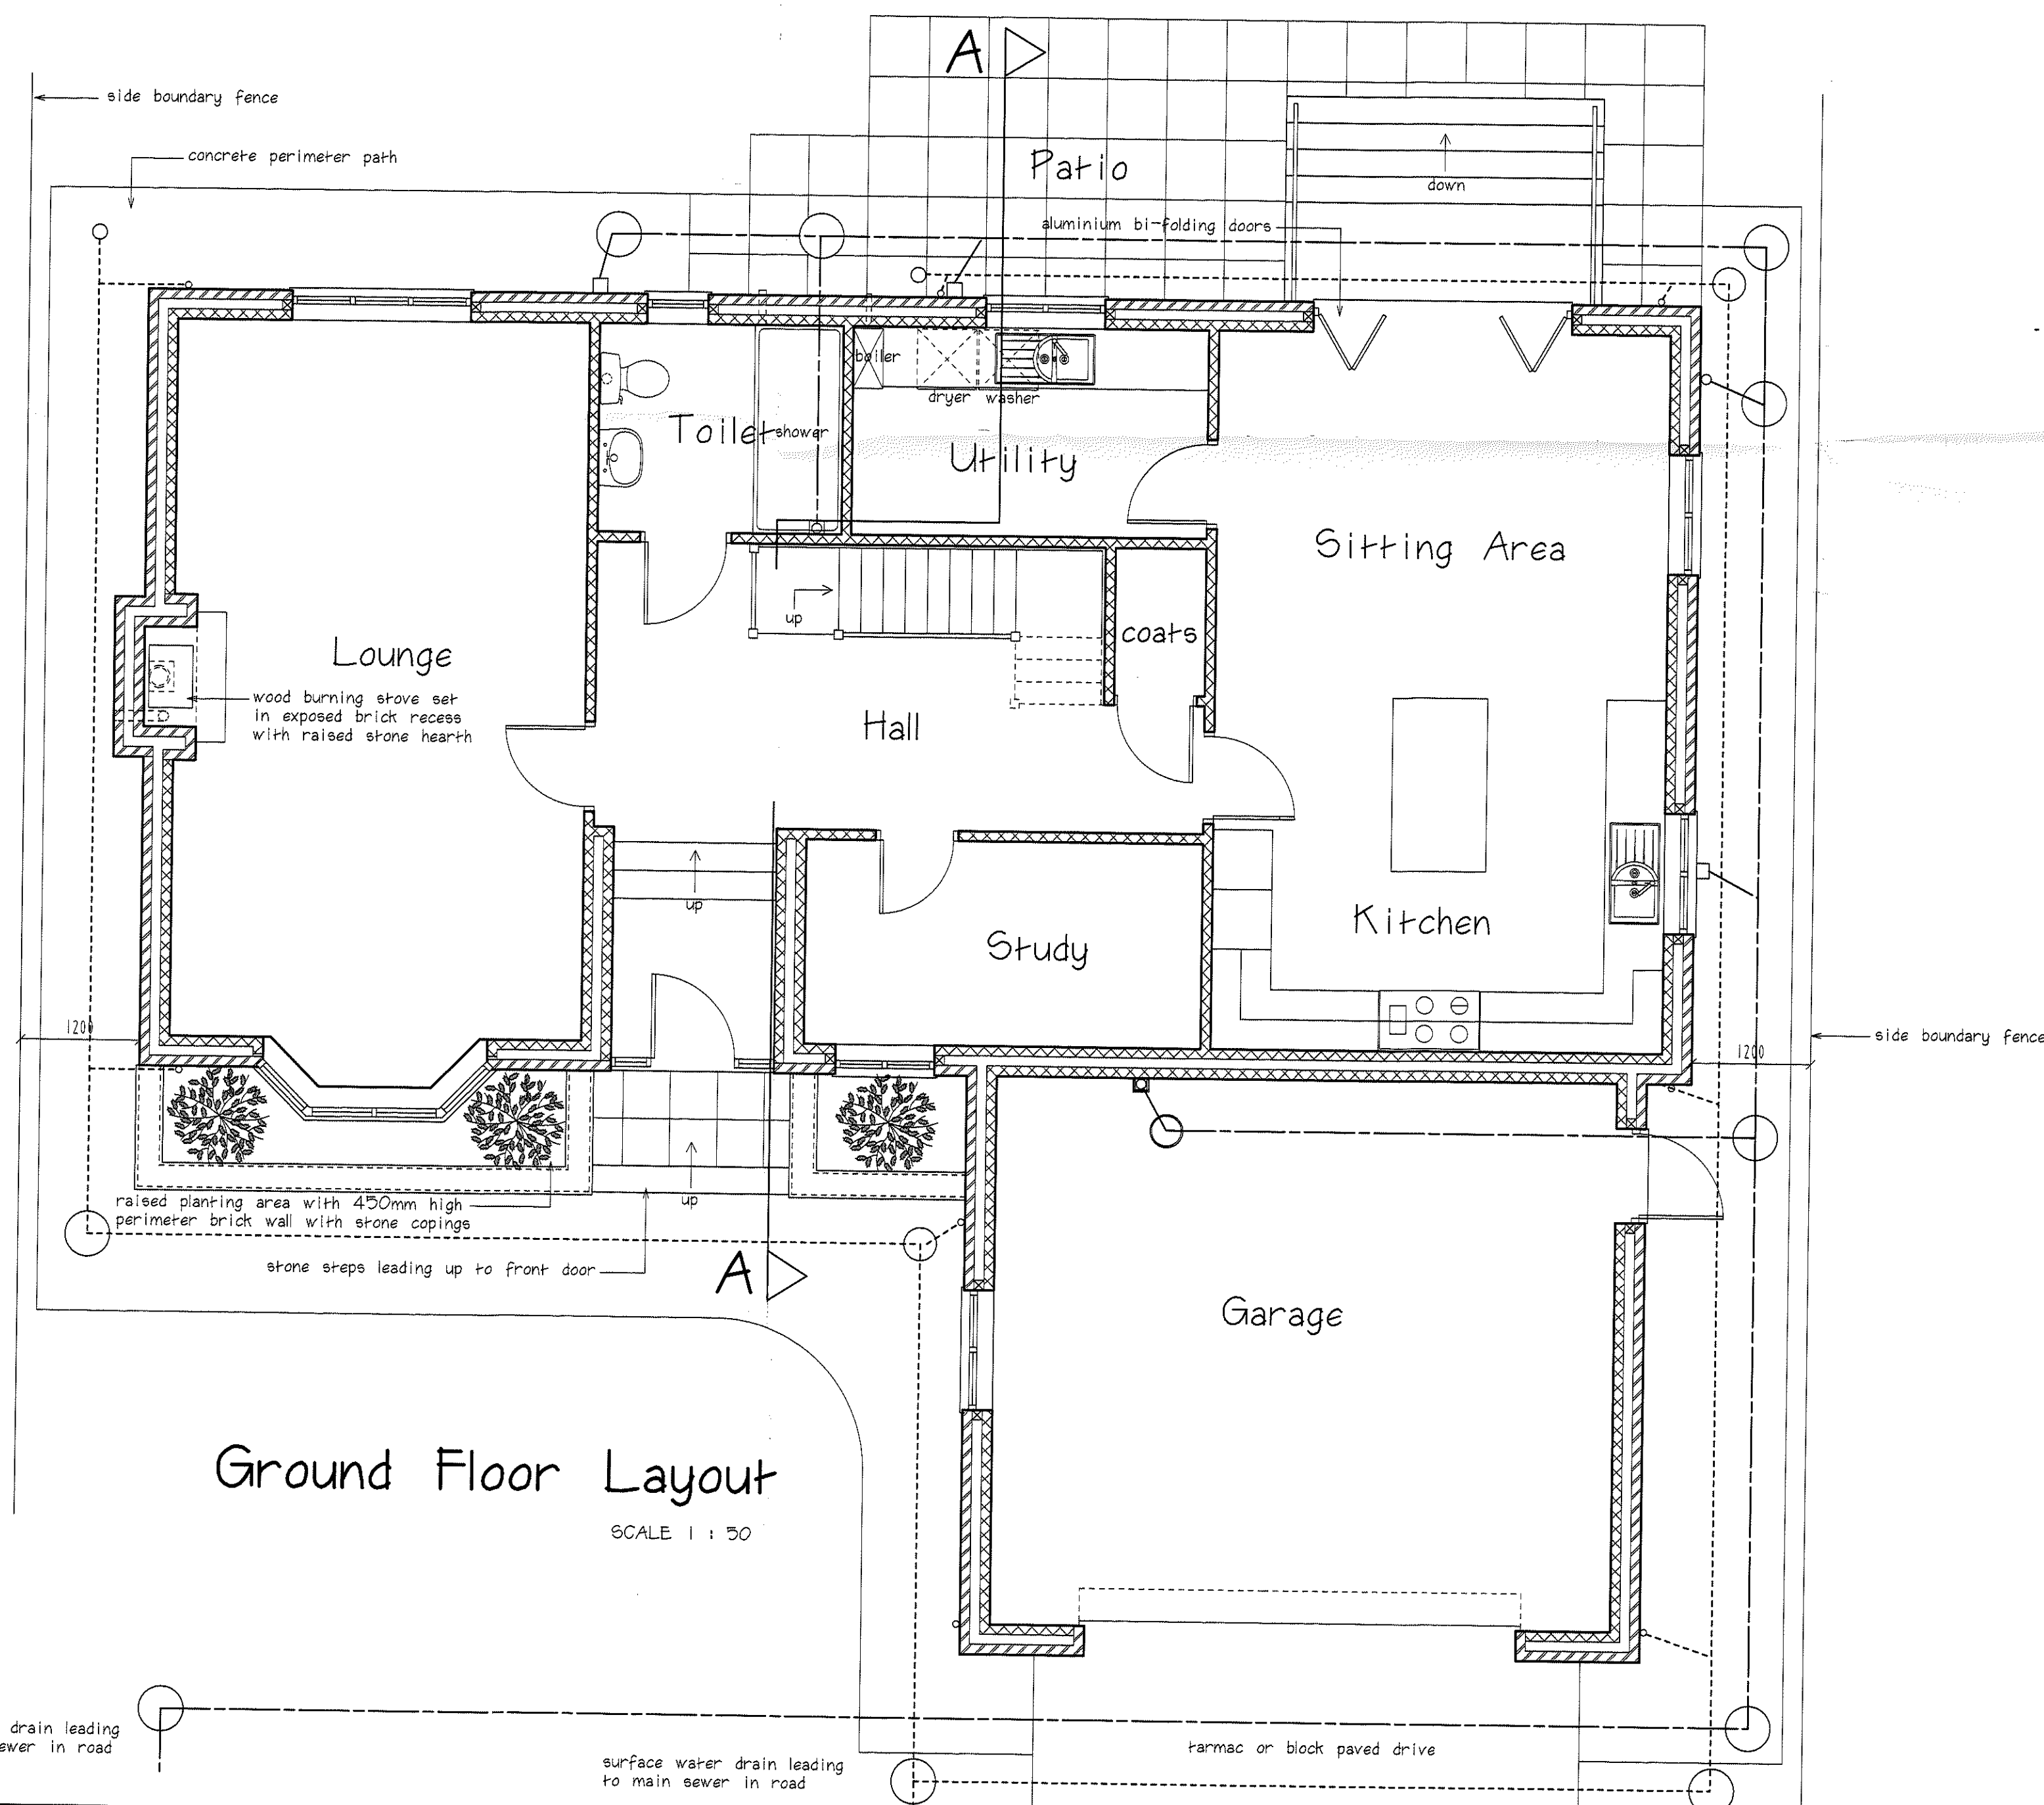

Ground Floor Layout SCALE 1 : 50

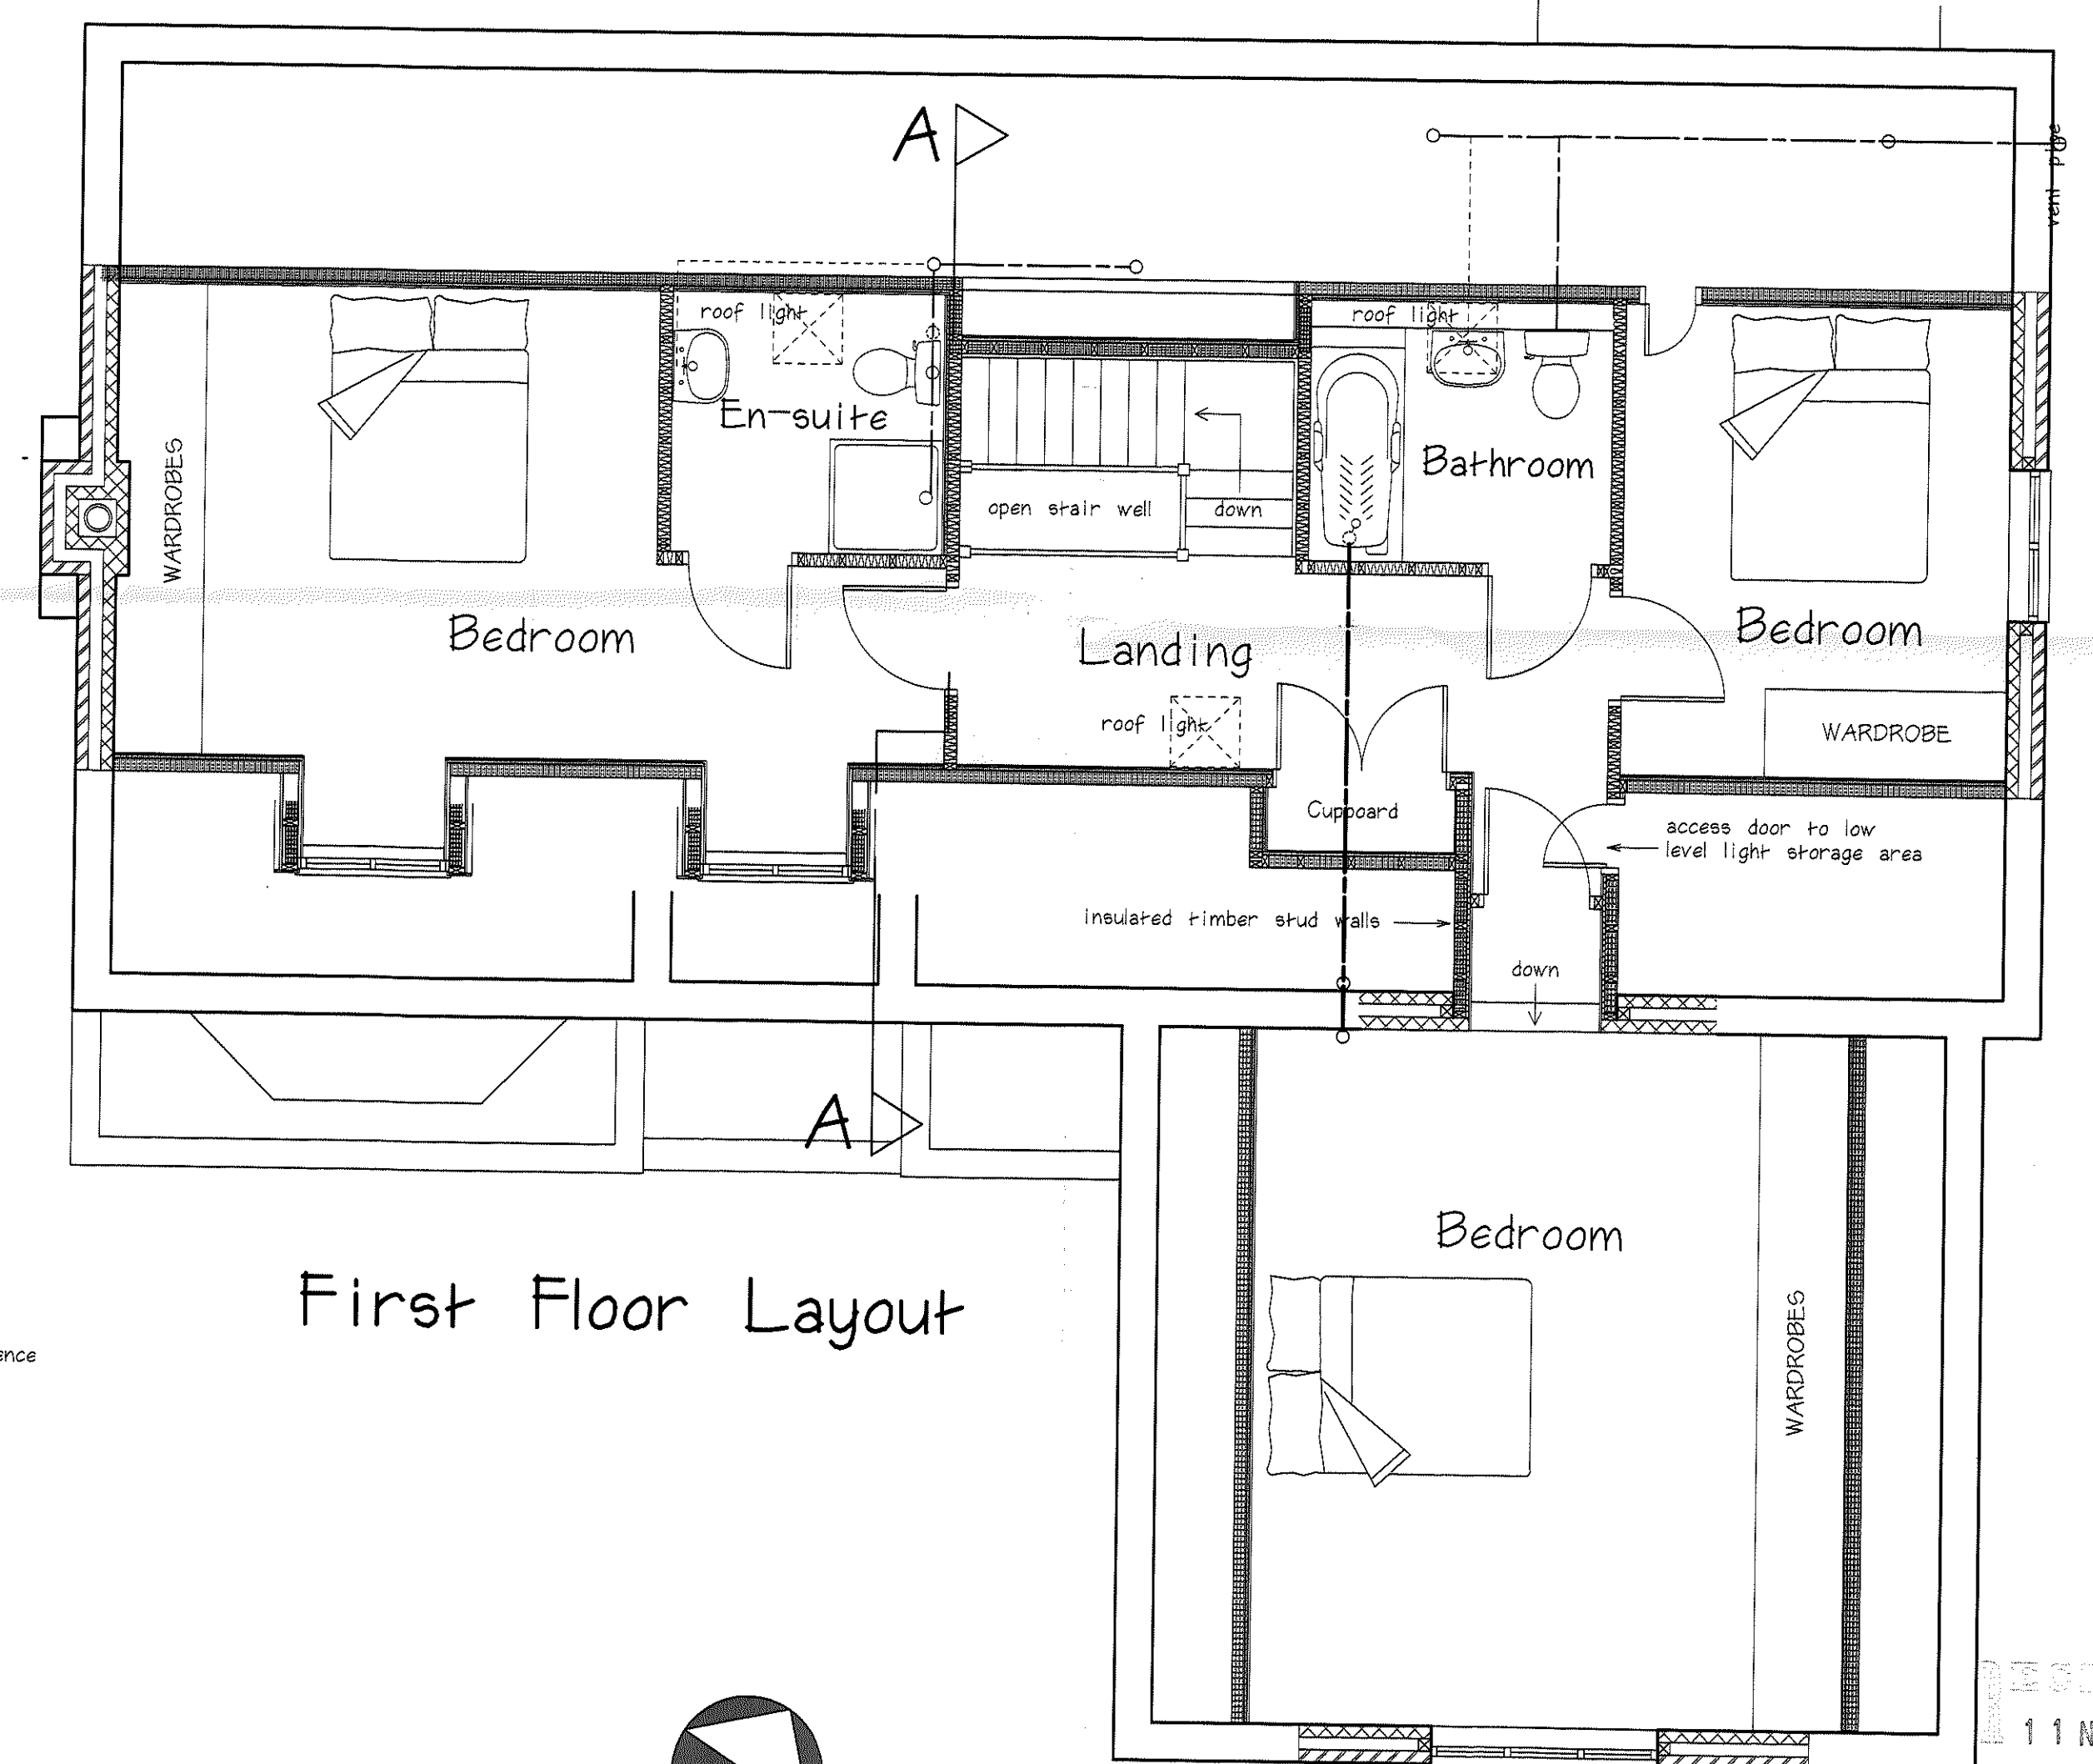

First Floor Layout

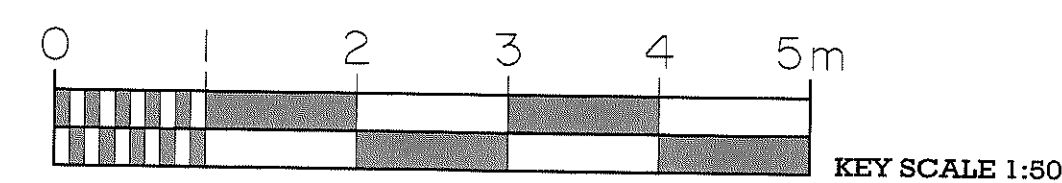

NOTE! THIS DRAWING MUST BE READ IN CONJUNCTION WITH SEPARATE FLOOD RISK ASSESSMENT

Drawing: T. Sykes MCIOB, FFB

Drawing No TS.HTW.2020.02

Scale 1:50, 1:100.

Date 12.10.2020

Client Mr R Hutton

Project



Tel: (01205) 366931

Fax: (01205) 367482

Proposed chalet bungalow and garage Plot 8 Freshney Way Boston Lincs

11 NOV 2020