


Front Aspect SCALE 1 : 100




Northeast Aspect




Rear Aspect

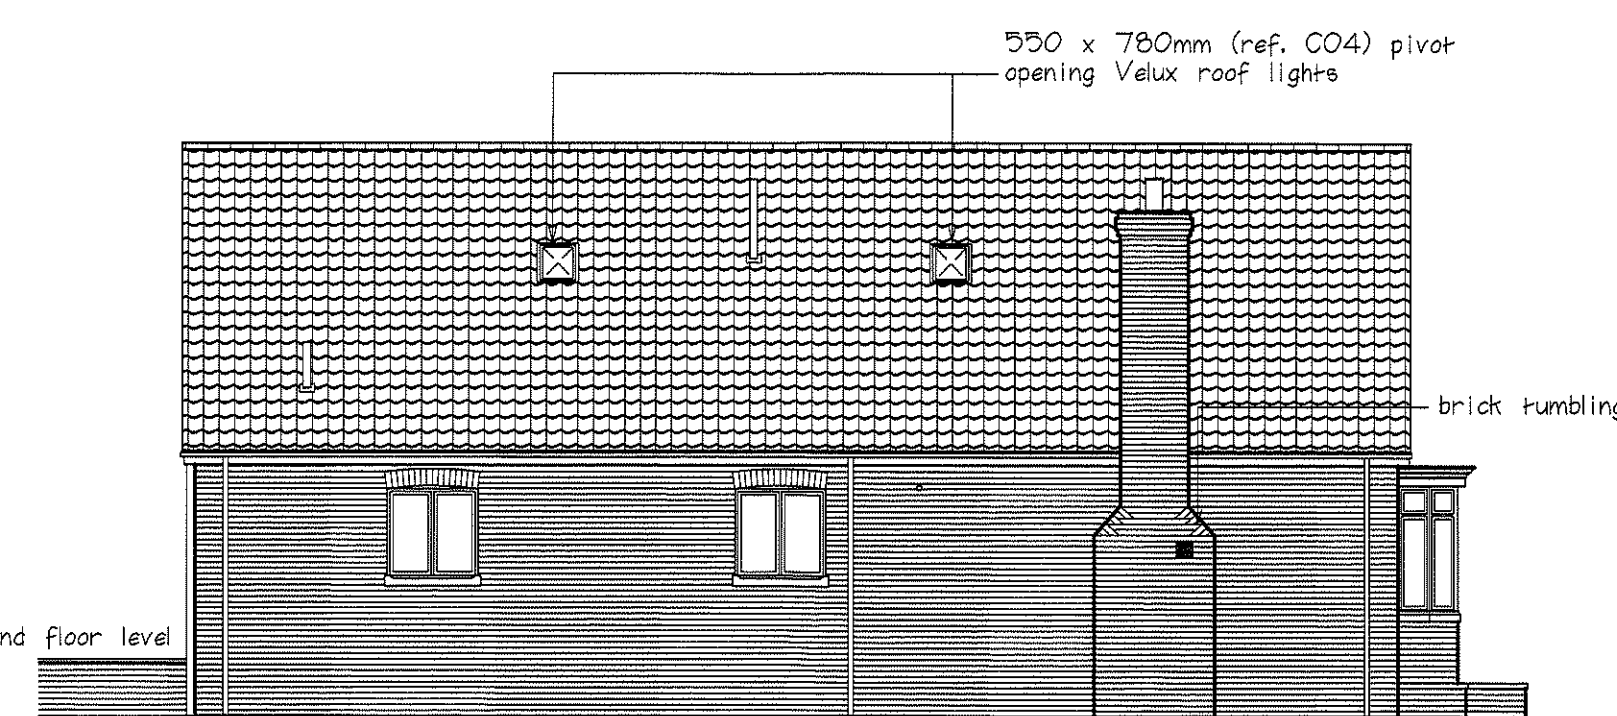


Southwest Aspect

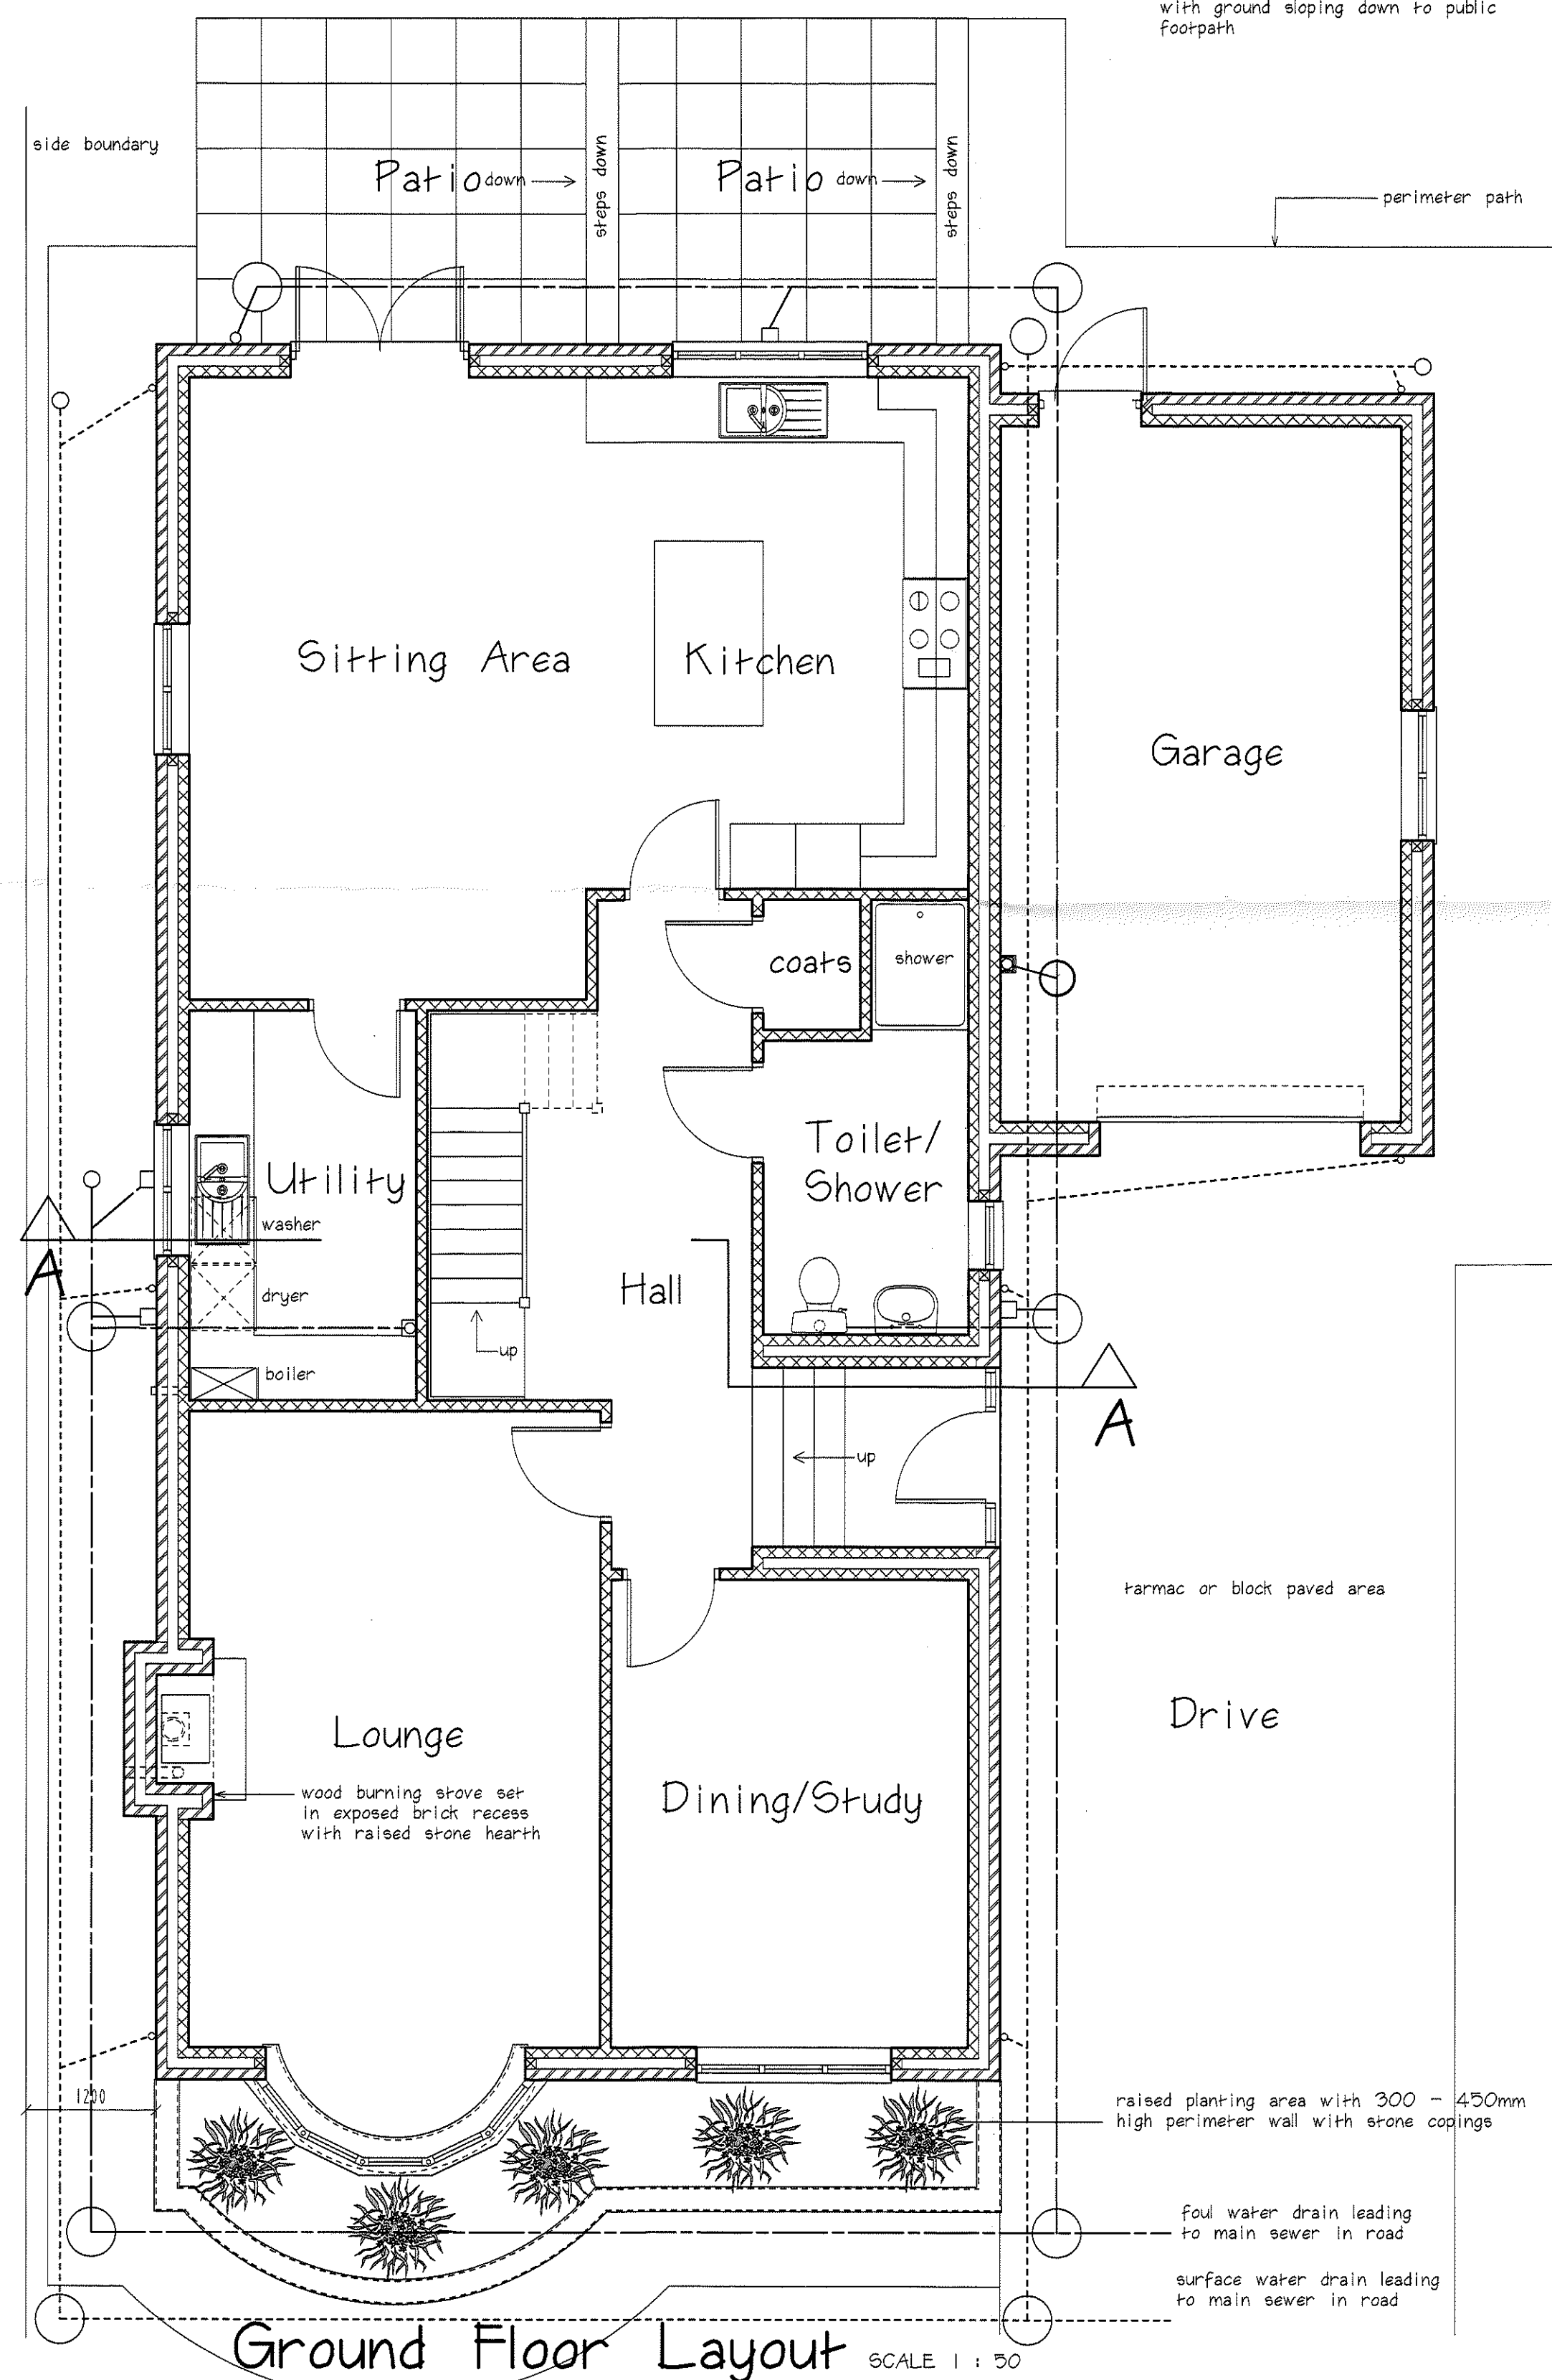


Ground Floor Layout SCALE 1 : 50

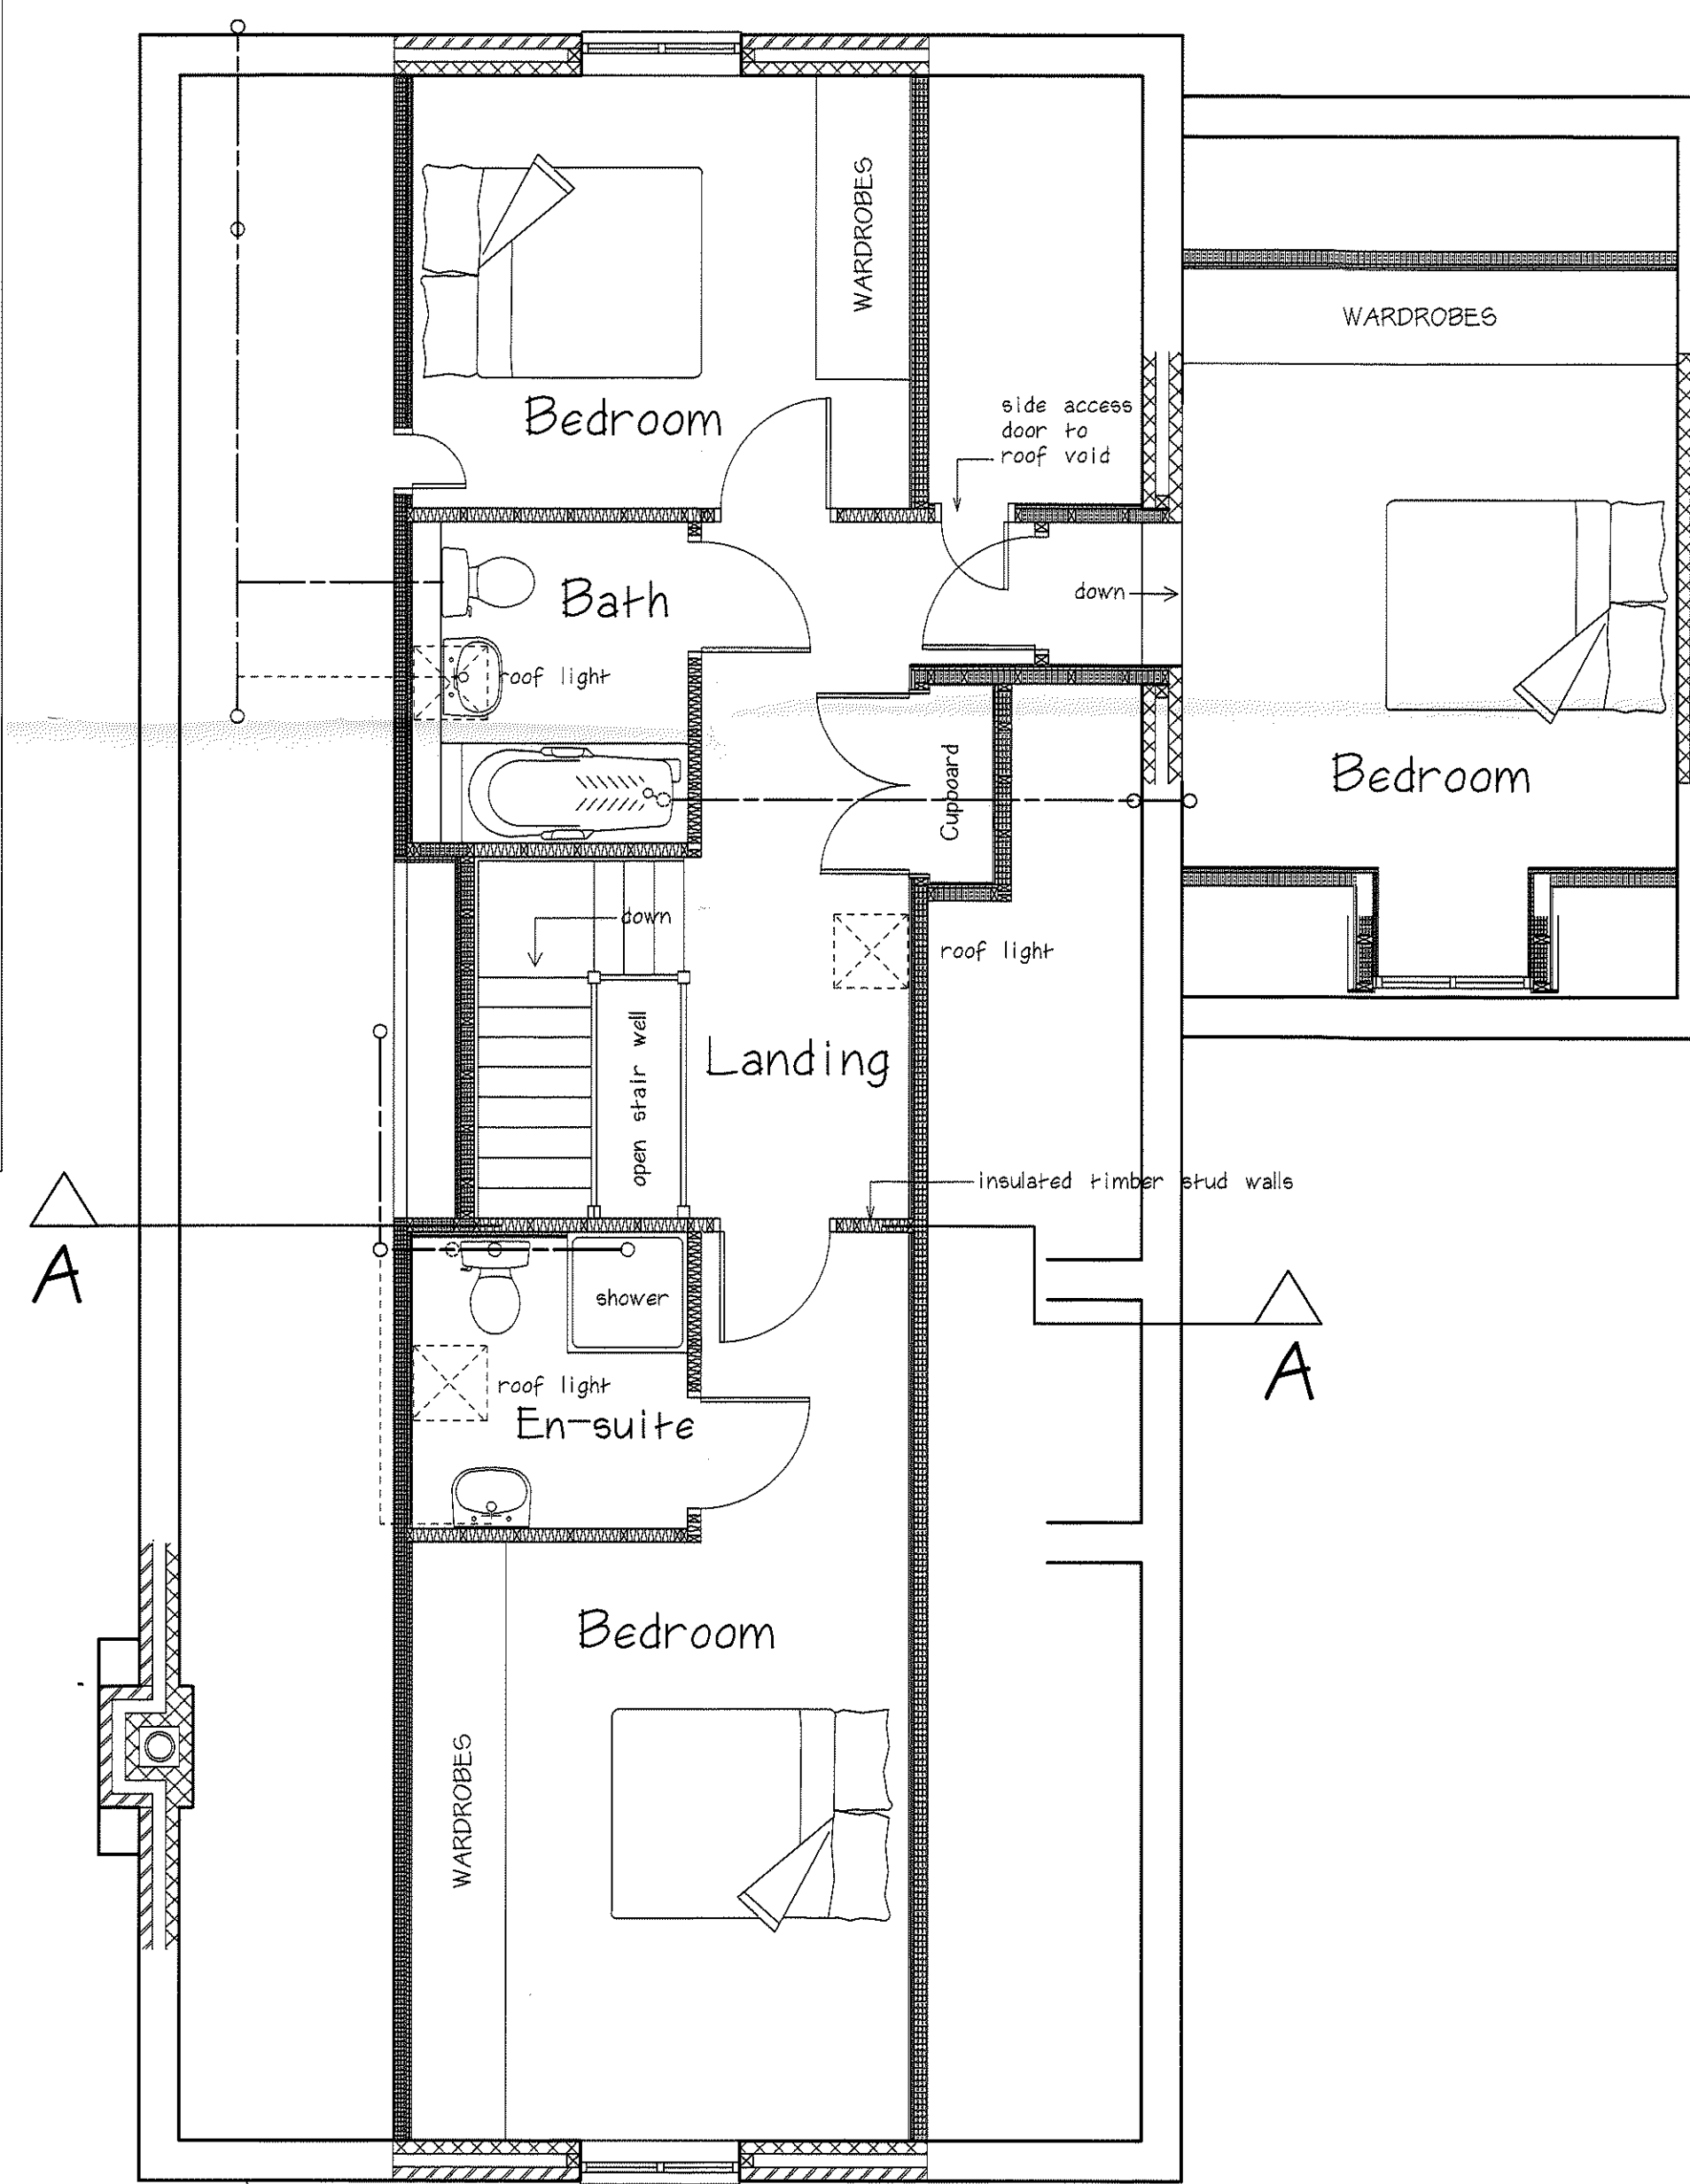

First Floor Layout

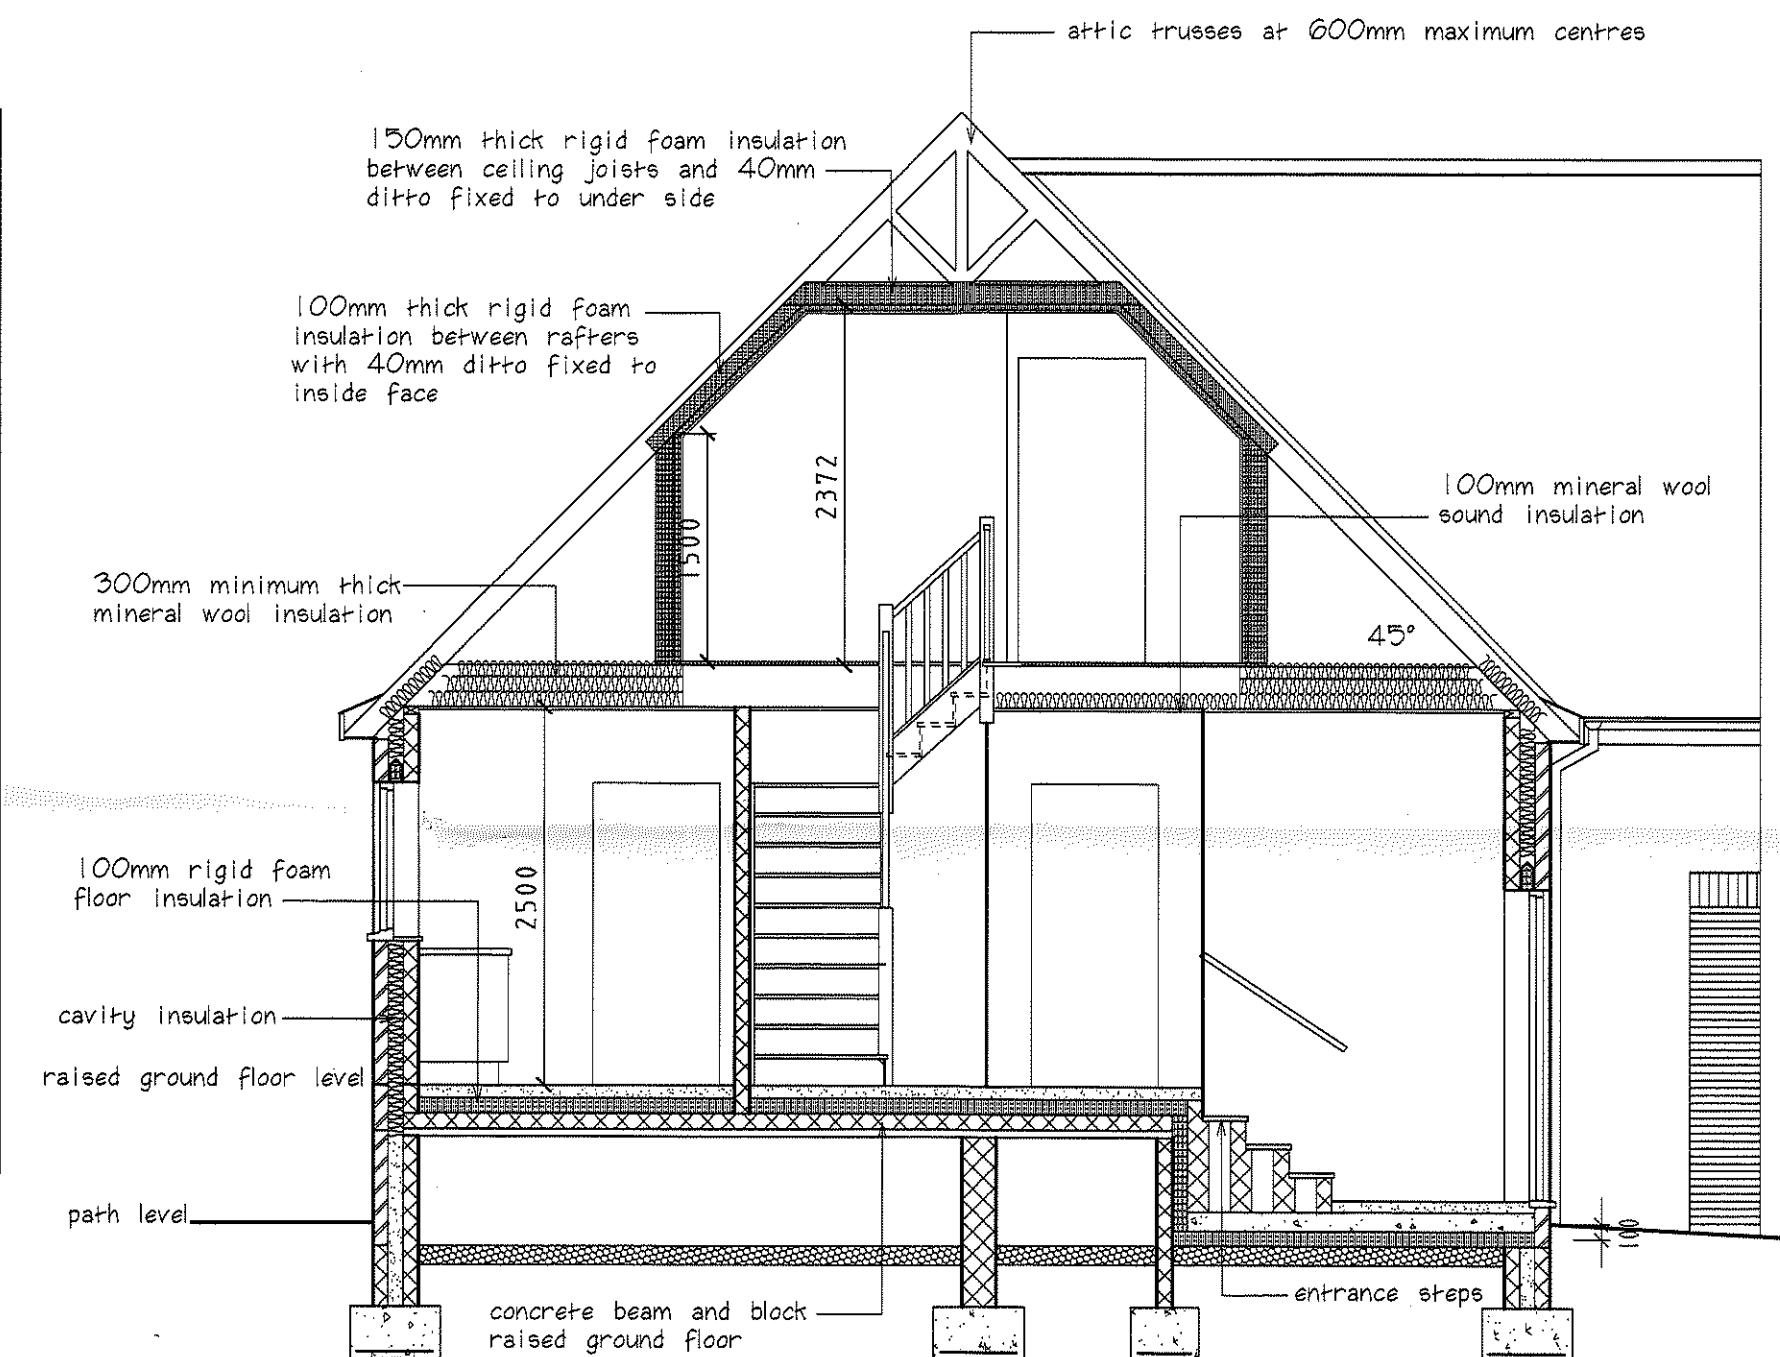

Section A : A SCALE 1 : 50

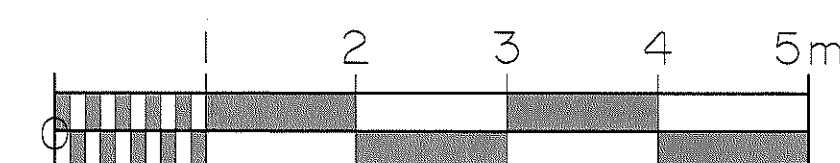

SCALE KEY 1:50

NOTE! THIS DRAWING MUST BE READ IN CONJUNCTION WITH SEPARATE FLOOD RISK ASSESSMENT

Client **Mr R Hutton**

Drawing No **TS.HTW.2020.01**

Project **Proposed chalet bungalow and garage Plot 7 Freshney Way Boston Lincs**

Scale **1:50, 1:100,** Date **12.7.2020**



Tel: (01205) 366531

Fax: (01205) 367482

Drawing: T. Sykes MCIQB, FFB