



Drawing Location: C:\Users\luiz.mendes\Documents\DM Plans\23001778 - Geomatics\01 DM Plans\23001778\_PLN\_INFO\_1.1.aprx

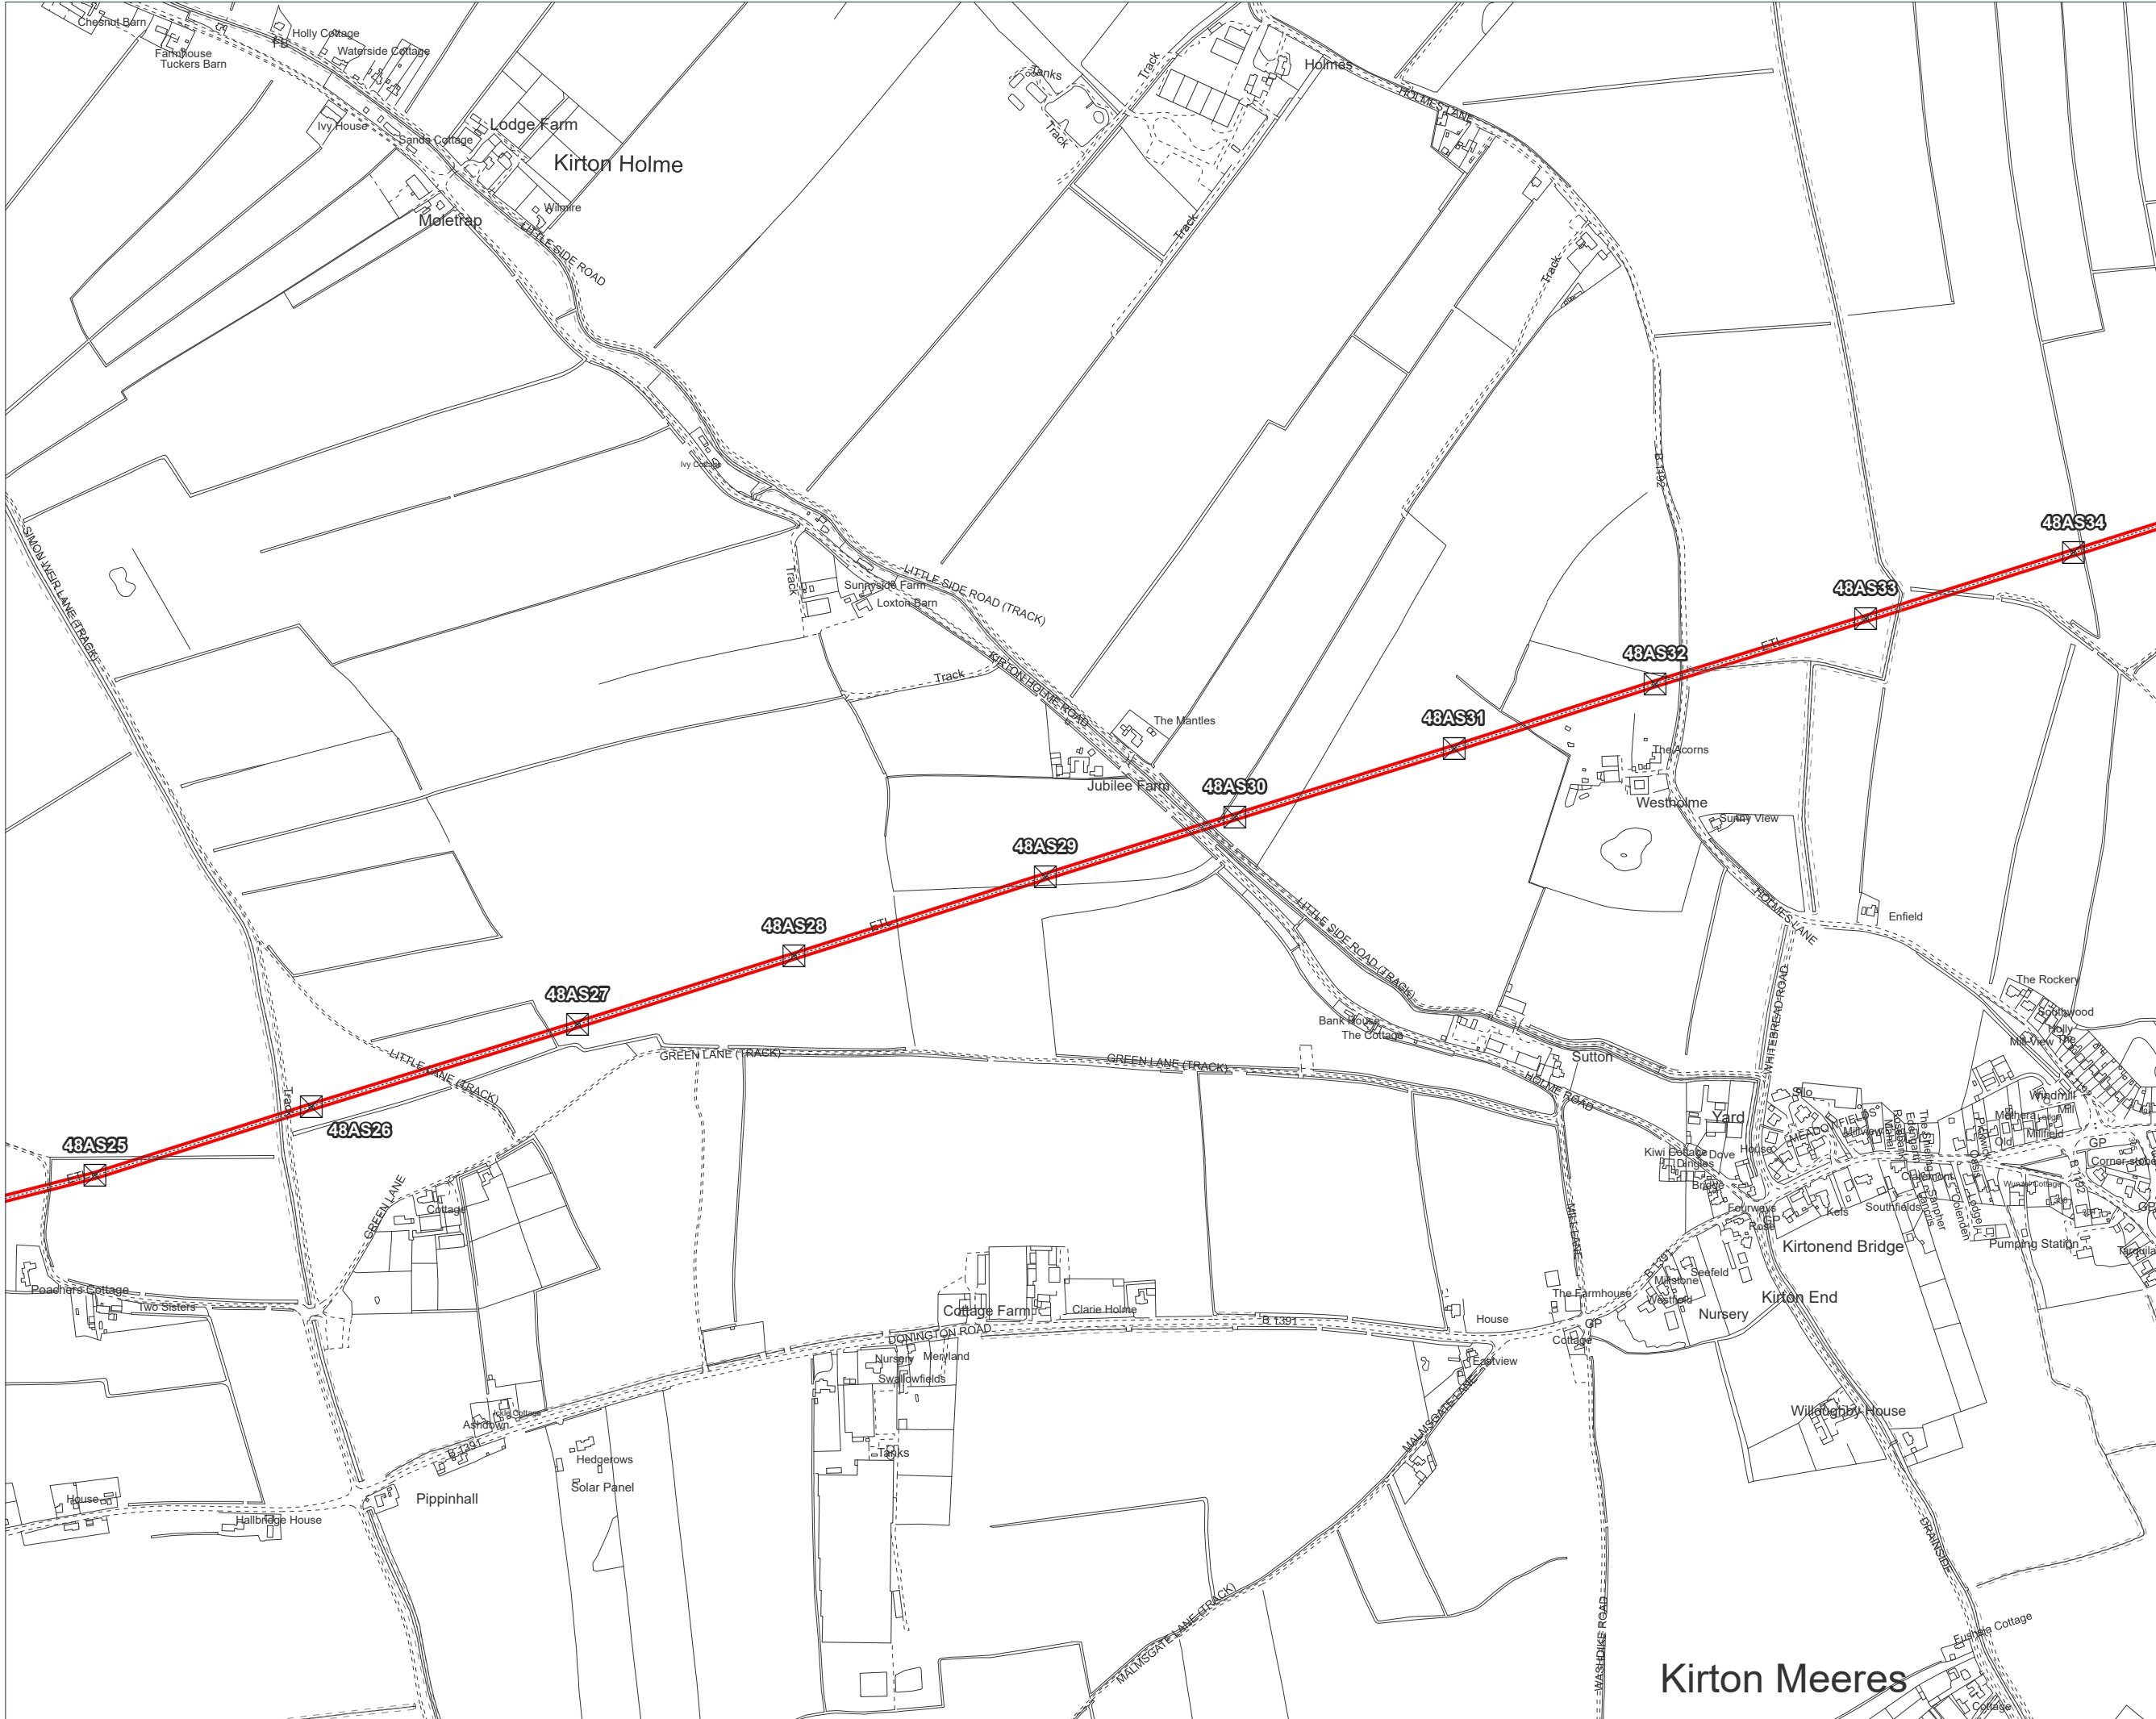



DALCOUR  
MACLAREN

Key:

 Existing Towers

 Replacement Overhead Line and Components

Notes:

PLEASE NOTE THAT THIS IS A LEGAL PLAN RELATING TO SPECIFIC ASSETS (A LINE MAY INDICATE THE POSITION OF MORE THAN ONE ASSET/CABLE). SYMBOLS (I.E. TOWER/POLE) ARE INDICATIVE AND ARE NOT DRAWN TO SCALE. THIS PLAN IS NOT TO BE USED FOR IDENTIFYING WHERE OUR ASSETS HAVE BEEN INSTALLED OR IN CONJUNCTION WITH ANY PLANNED WORKS OR EXCAVATIONS. IF YOU REQUIRE A PLAN OF NATIONAL GRID ELECTRICITY DISTRIBUTIONS ASSETS IN PREPARATION FOR SITE WORKS OR EXCAVATIONS, PLEASE REFER TO OUR COMPANY WEBSITE FOR DETAILS. ASSETS SHOWN DEAD OR DISCONNECTED MAY HAVE BEEN RECONNECTED AND SHOULD BE TREATED AS LIVE.

Coordinate System: British National Grid  
Projection: Transverse Mercator  
Datum: OSGB 1936

Signed:

Date:

Interest:  
N/A

Location:  
Kirton Holme Road, Ivy House, Kirton CP,  
Boston, Lincolnshire, PE20 1TE

Coords: 527794, 340516


Scheme Name:  
EP - Boston to Bicker Fen

Drawing Name:  
Information Plan

Drawing No: 23001778\_PLN\_INFO\_1.4

Rev	Date	Description
-	23.02.2023	First Issue

Drawn:	LM
Approved:	EB
Sheet No:	4 of 6
Sheet Size:	A3





Plan produced on behalf of National Grid Electricity Distribution.  
BASED UPON THE ORDNANCE SURVEY MAP WITH THE SANCTION  
OF THE CONTROLLER OF HM STATIONERY OFFICE.  
CROWN COPYRIGHT RESERVED. © OS LICENCE No. 100024241

Kirton Meeres