




existing west elevation

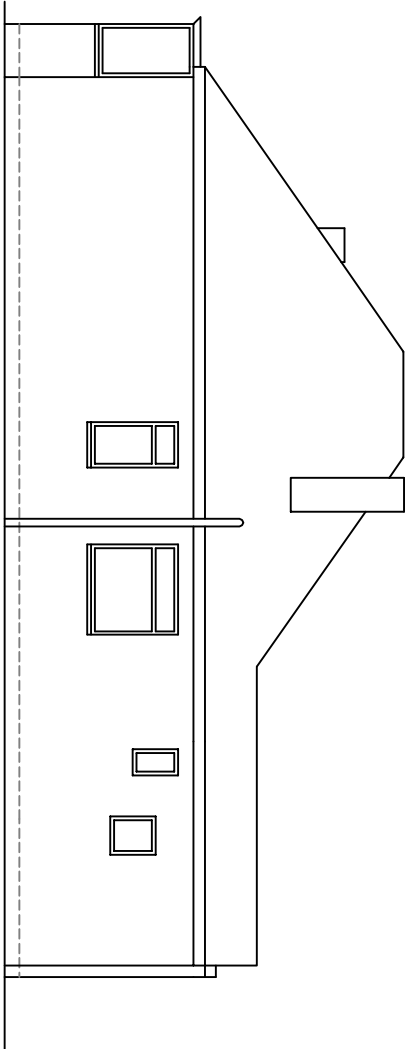

existing north elevation

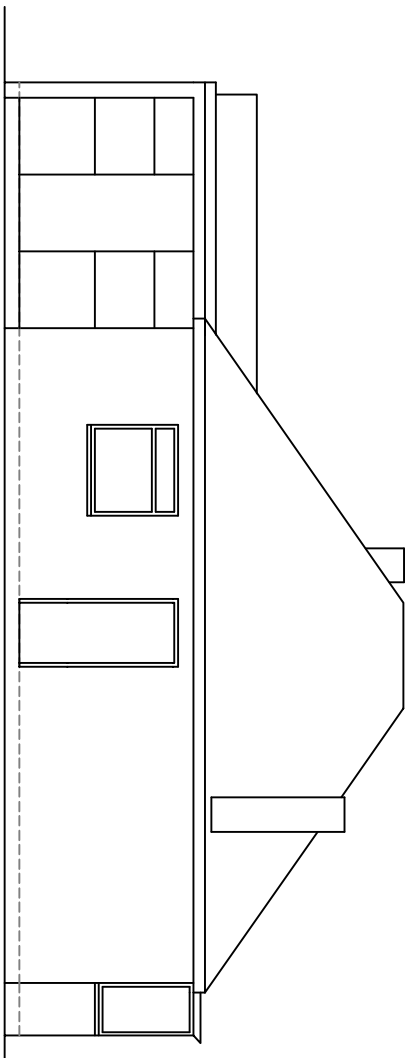


existing south elevation

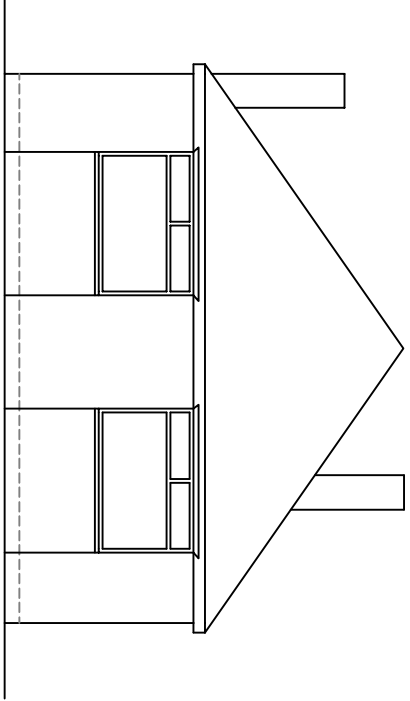


existing east elevation (front) 1 : 100

brown plain roof tiles
red facing brick walls
mixture of brown & white
upvc windows & external doors

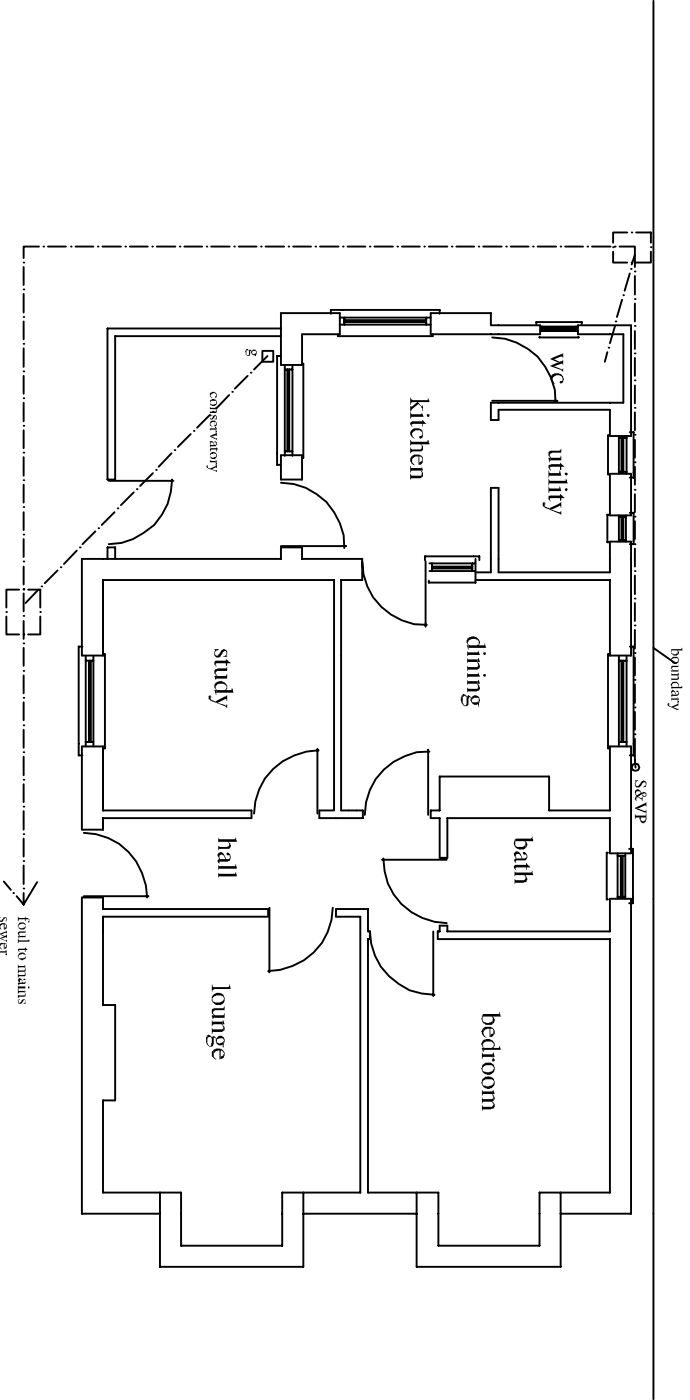

existing plan 1 : 100

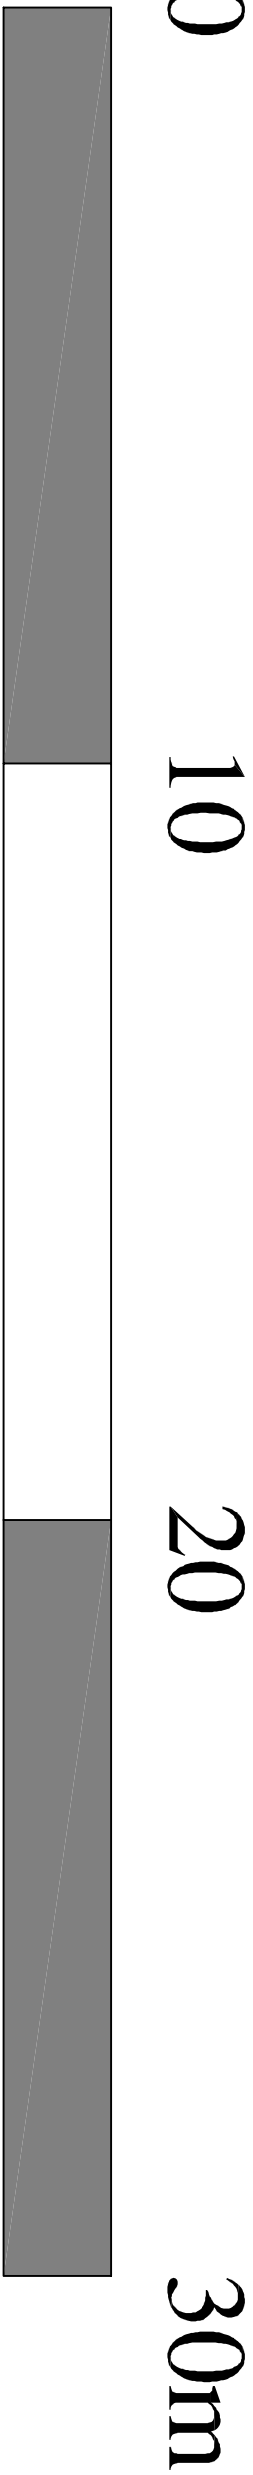

linear scale