




existing west elevation

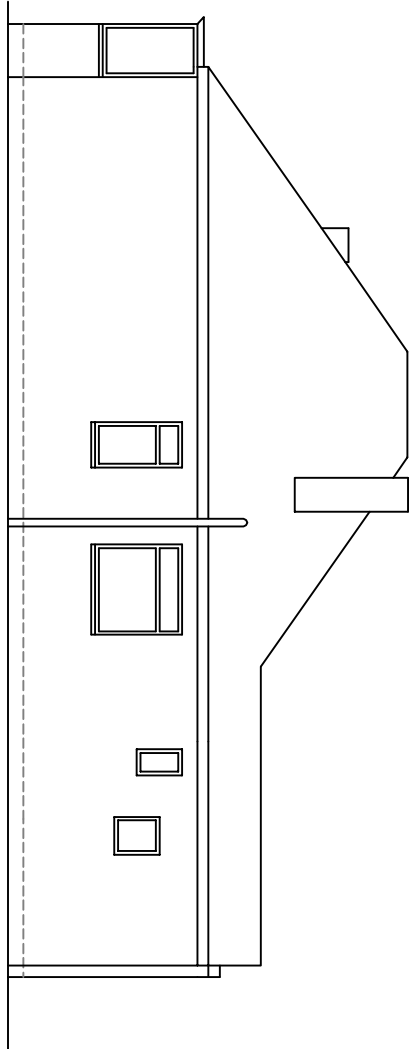

existing north elevation

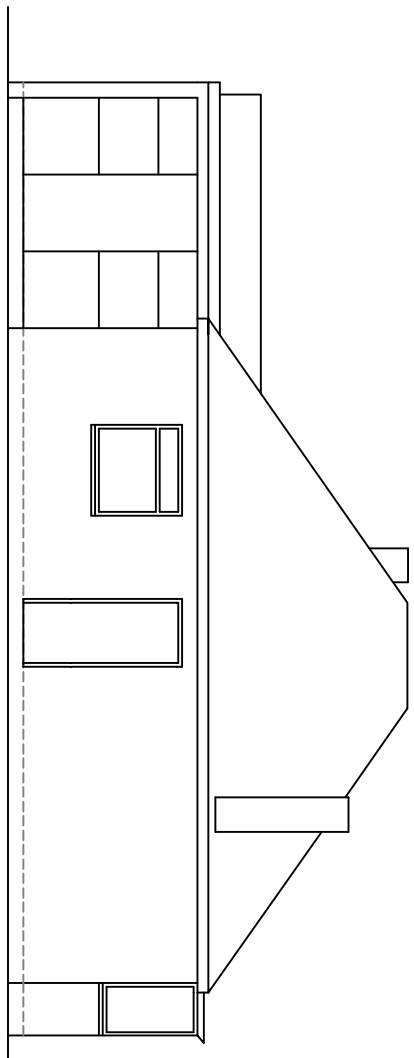


existing south elevation

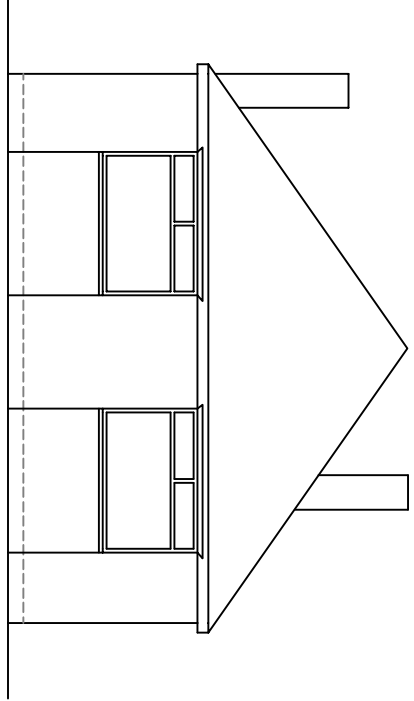

existing east elevation ( front) 1 : 100

- brown plain roof tiles
- red facing brick walls
- mixture of brown & white upvc windows & external doors

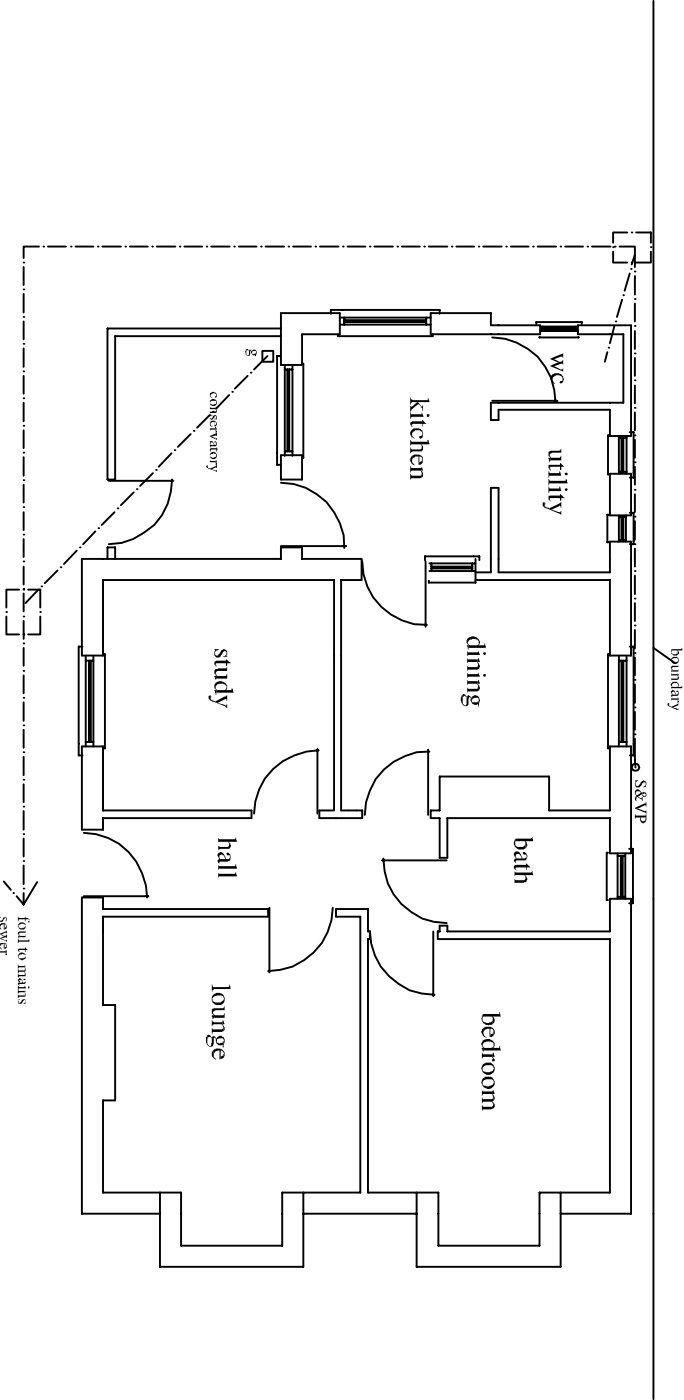

existing plan 1 : 100

**D. W. Bradley**  
chartered surveyor

Hawthorn Lodge, Church Lane, Aylmerton,  
Boston, Lincs PE20 2HH  
Tel : (01205) 460944  
Fax : (01205) 460911  
Mobile : 07946 569226  
Email : d.w.bradley@btinternet.com

client : P LOTE

project : ALTERATIONS & REAR  
EXTENSION AT 110 WESTEND  
ROAD, WYBERTON, BOSTON  
Lincs

title : EXISTING SURVEY/LOCATION

date : JULY 20 scales : AS SHOWN



dra.no. 2026 / 1

PAPER SIZE A1