




brown concrete interlocking roof tiles
red facing brick walls
white upvc windows & external doors

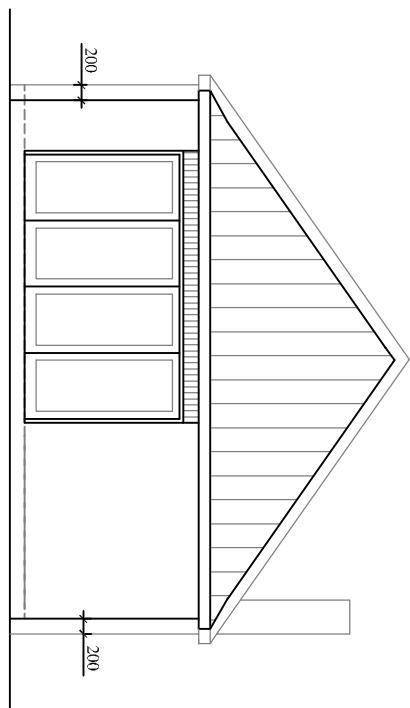


proposed west elevation (rear)

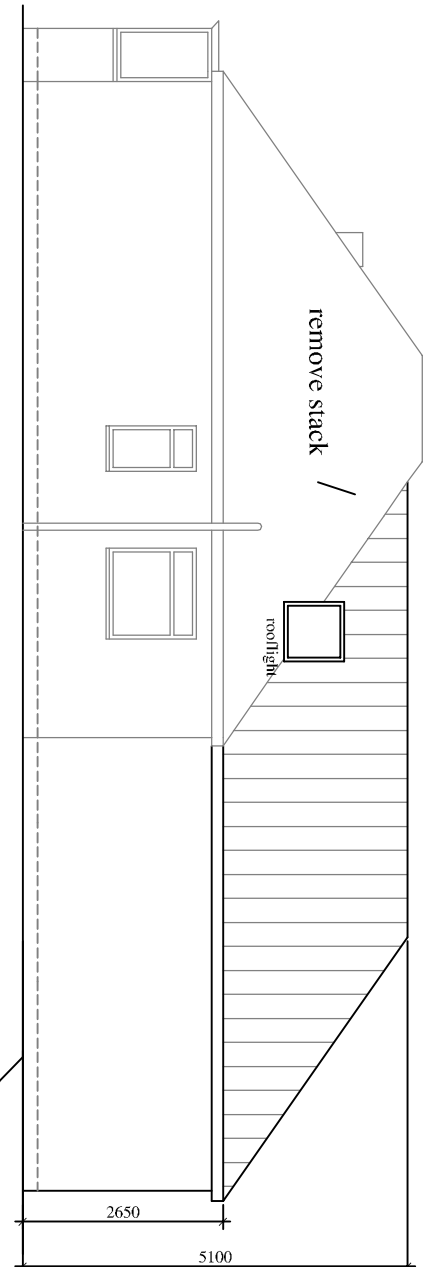


proposed north elevation

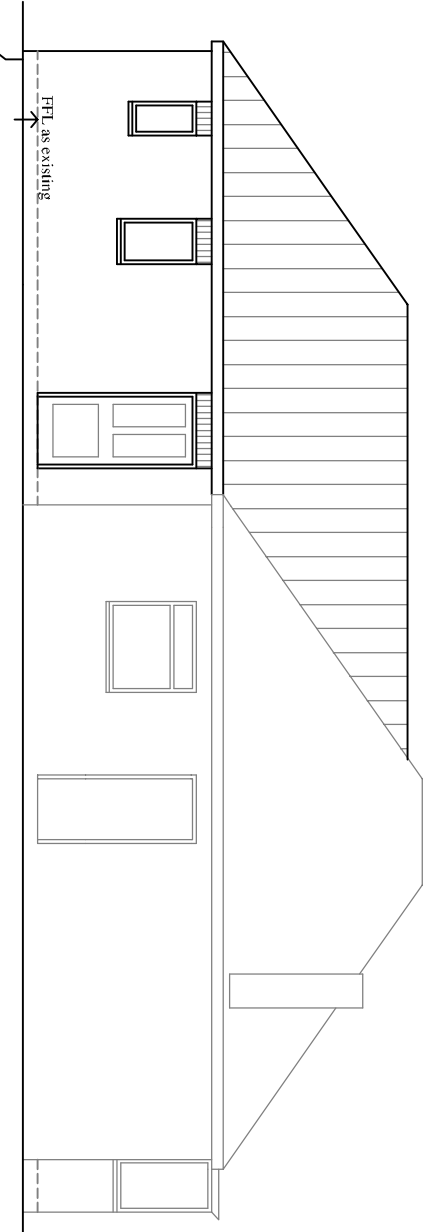


proposed south elevation

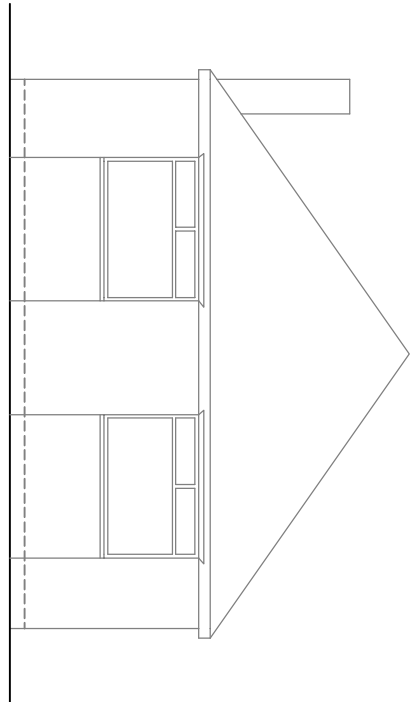


proposed east elevation (front) 1 : 100
(no change)

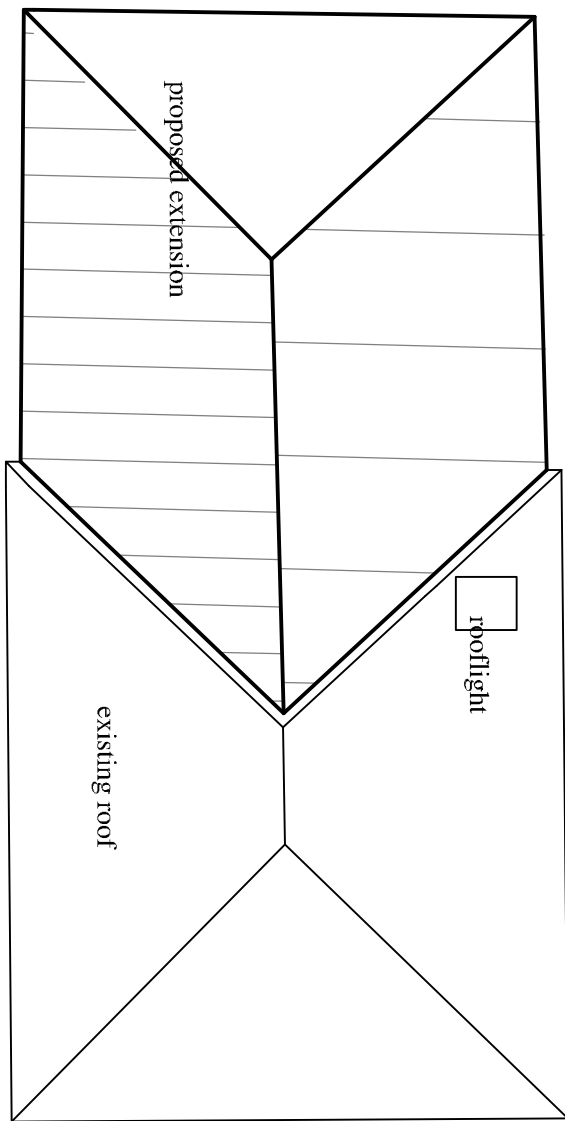


roof plan 1 : 100

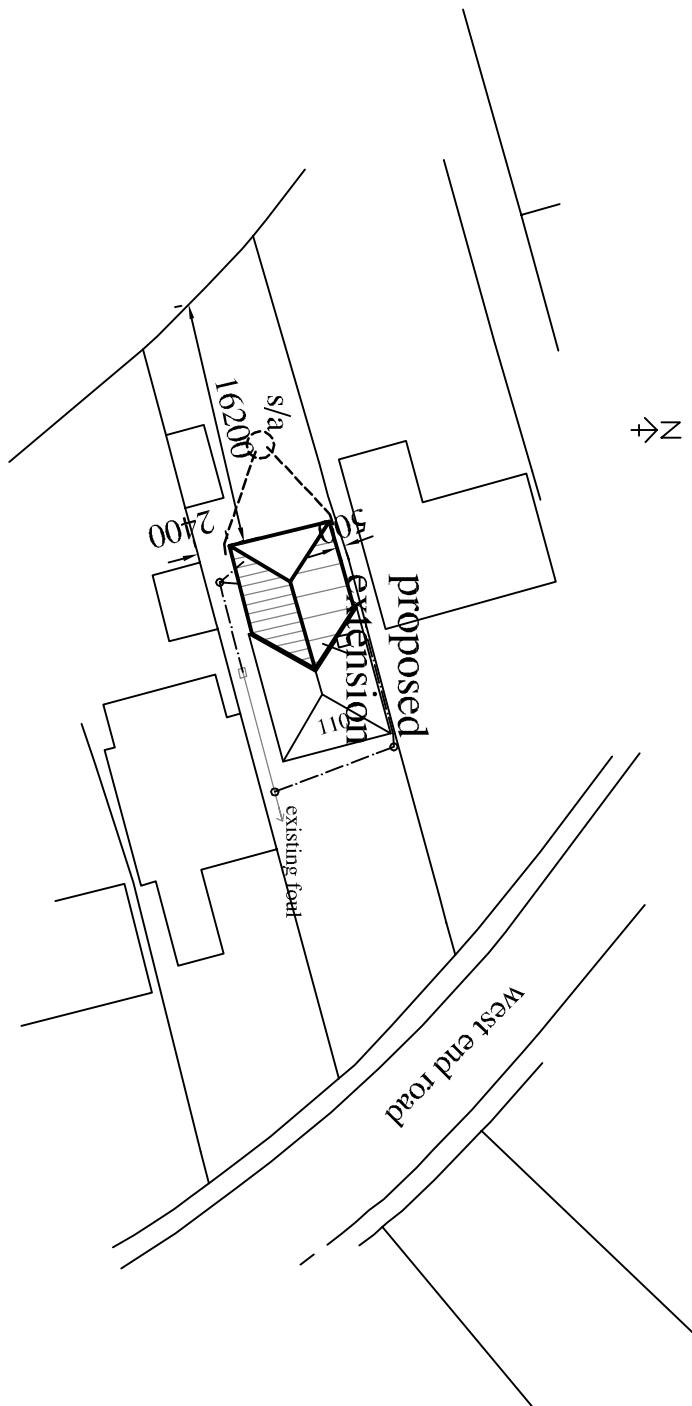


block plan 1 : 500

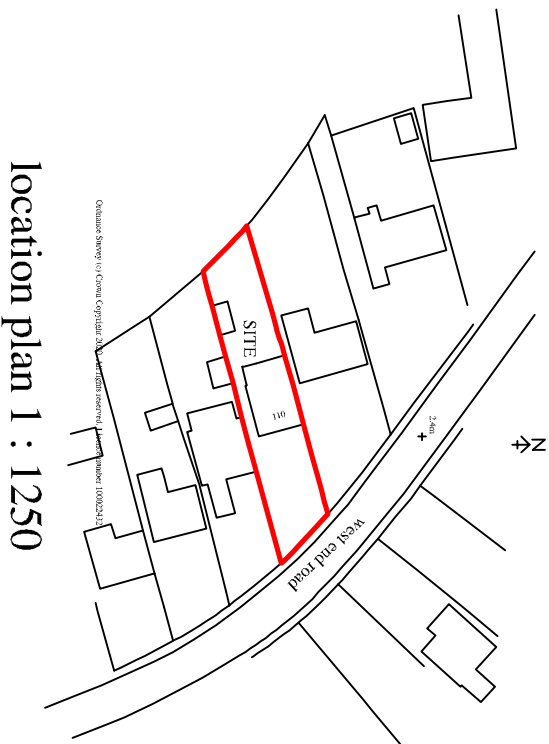


location plan 1 : 1250

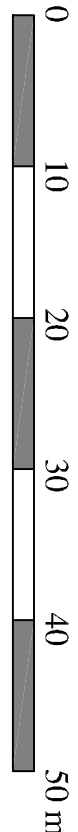

linear scale

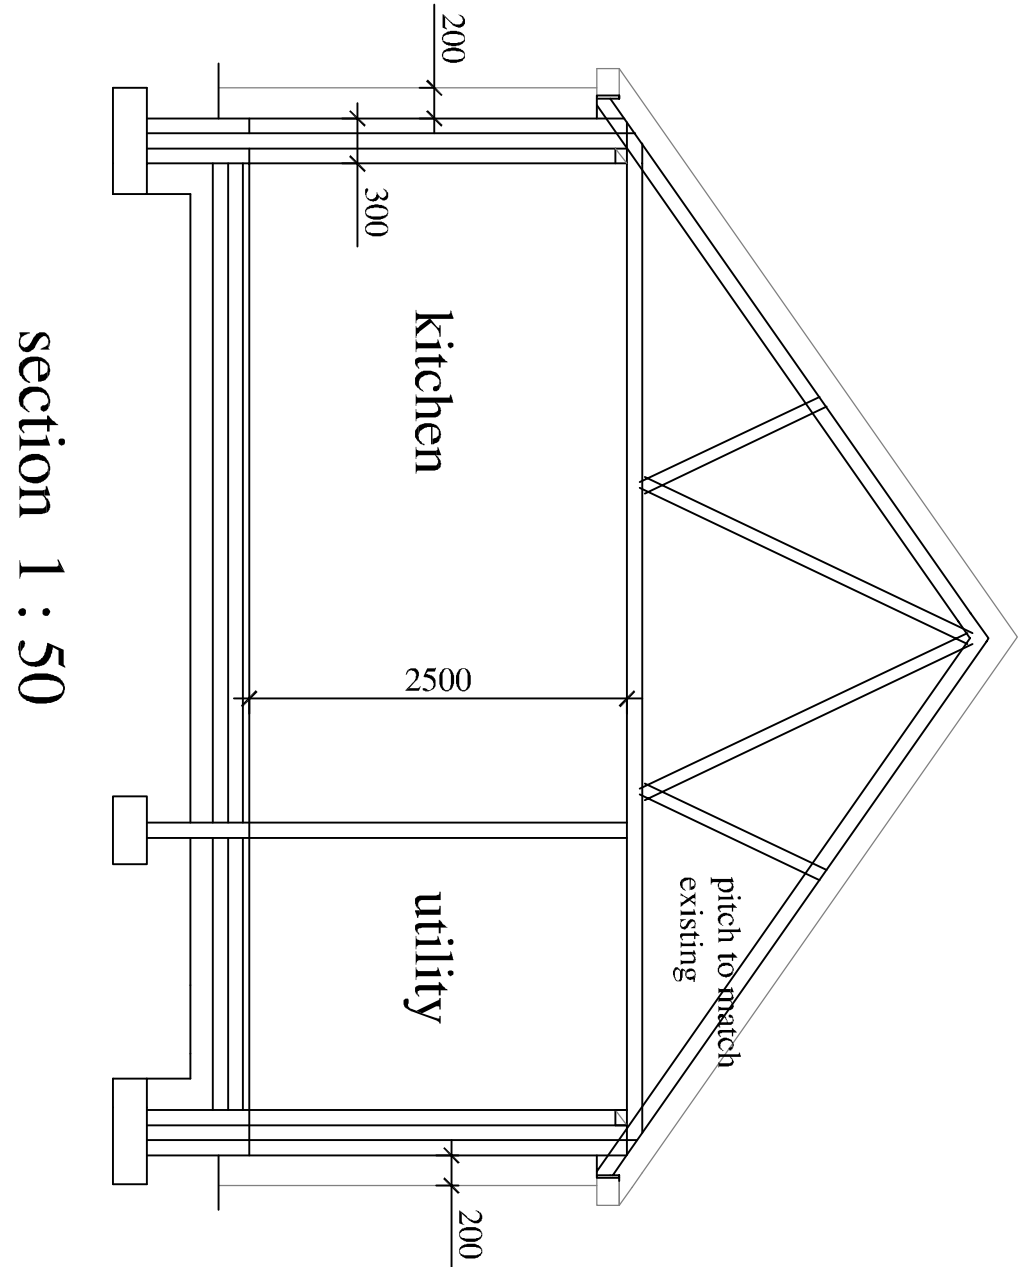


section 1 : 50

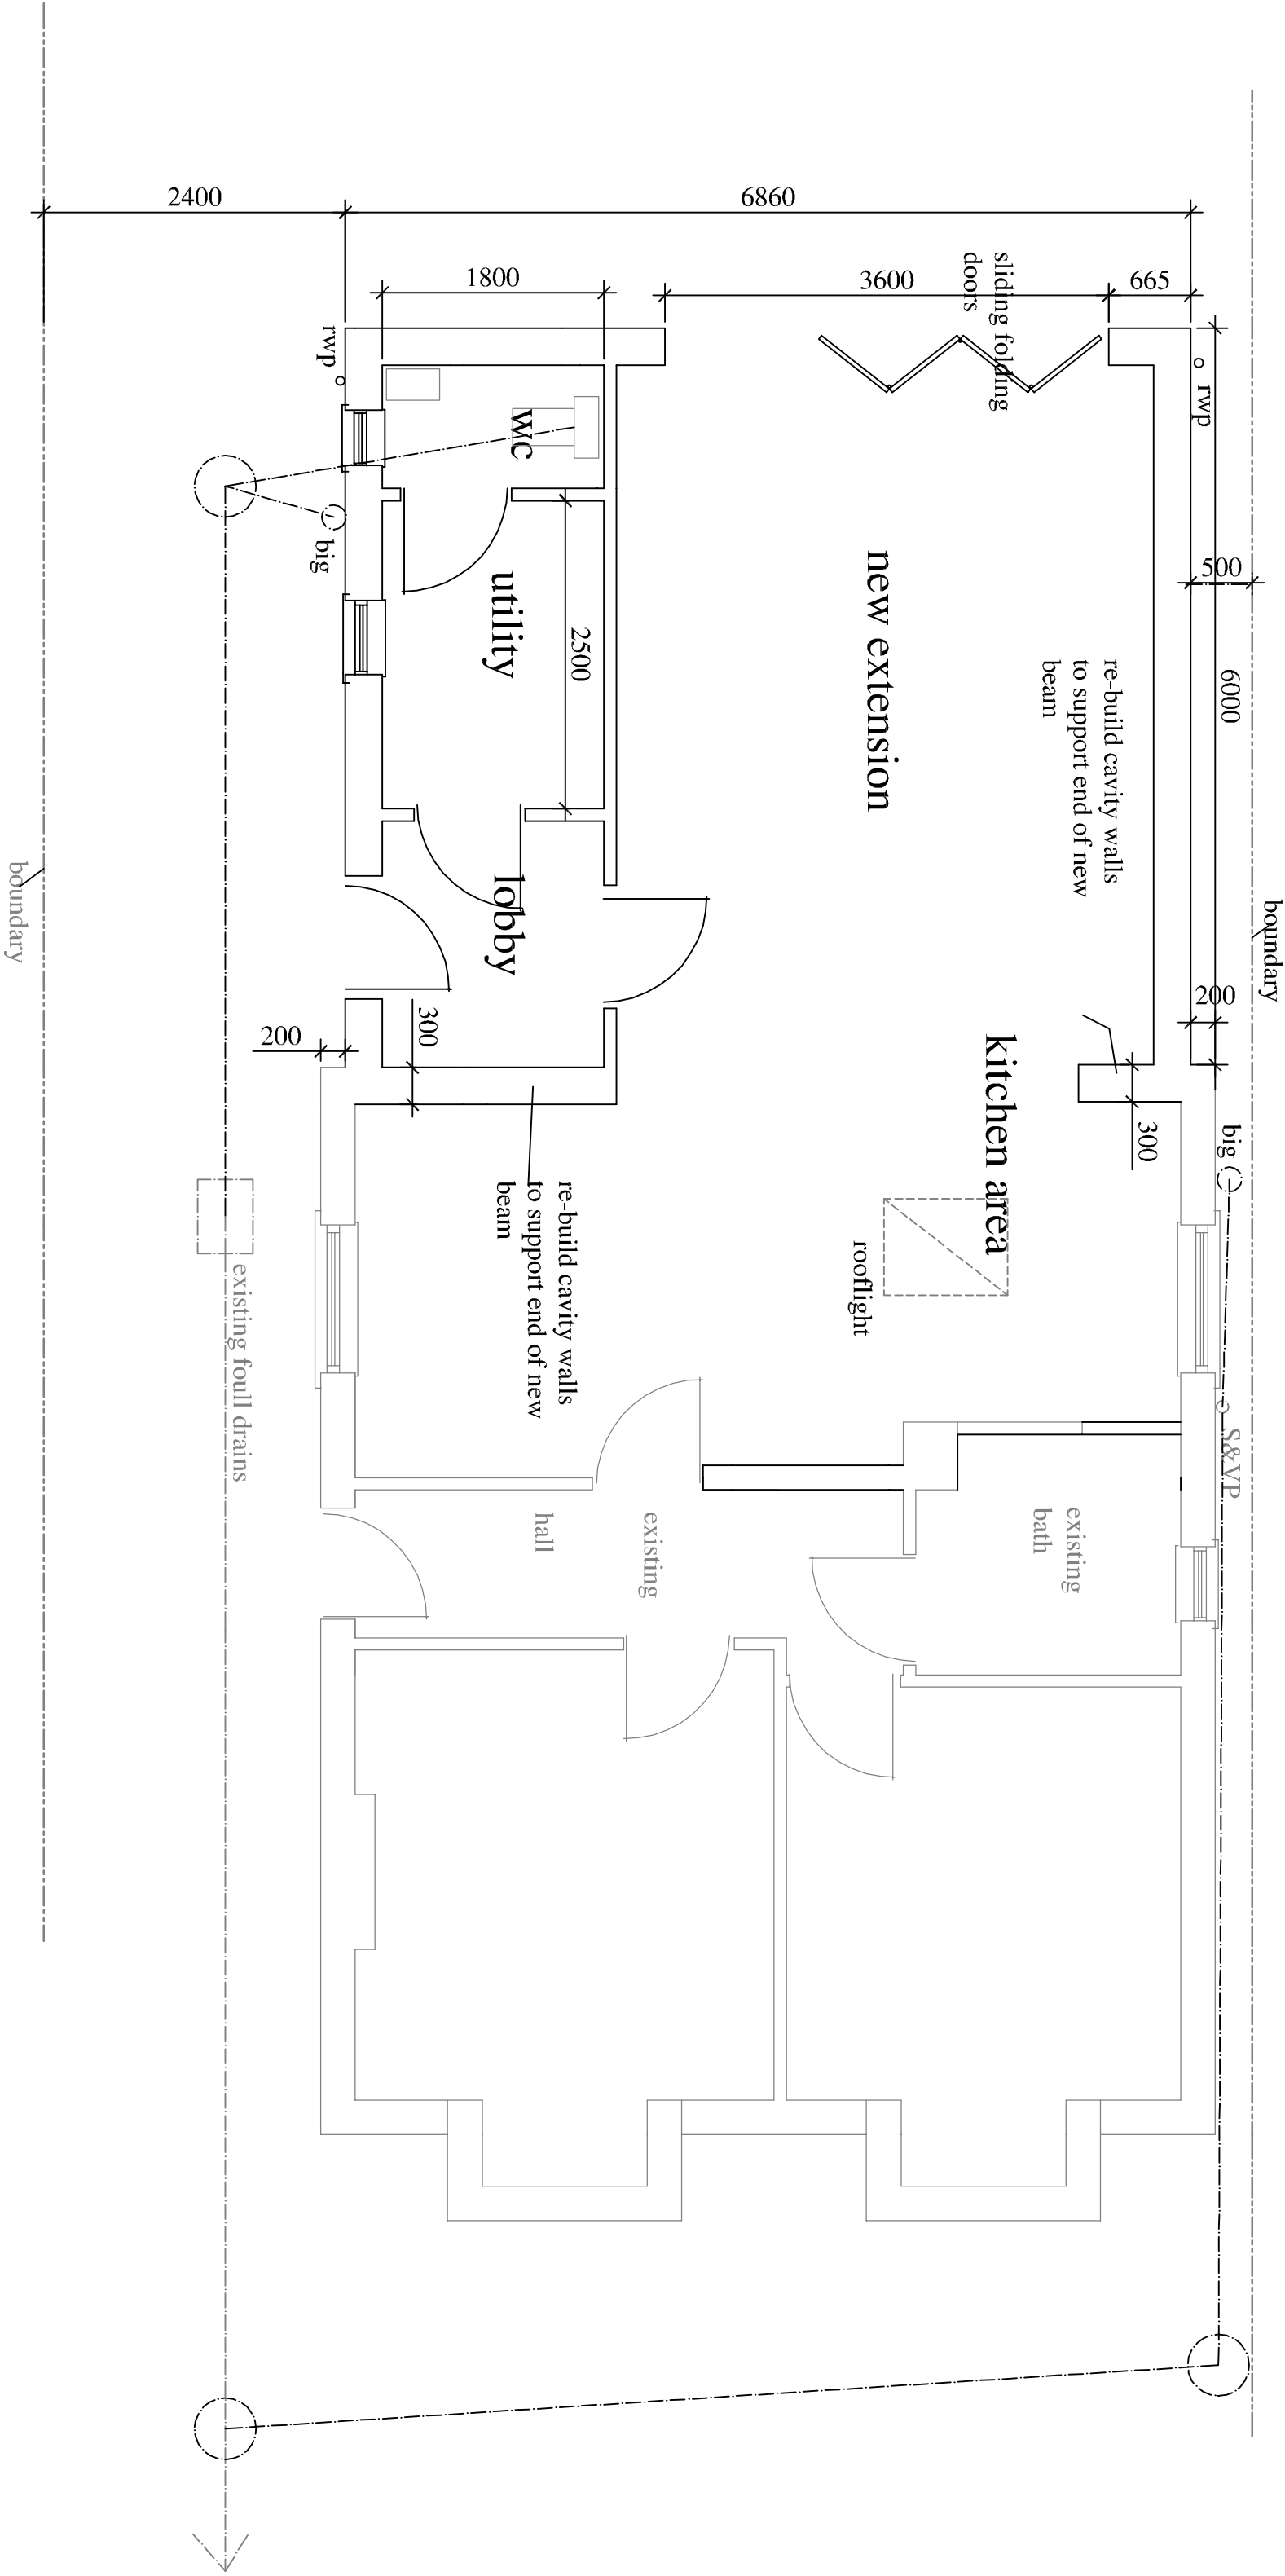

proposed plan 1 : 50

PAPER SIZE A1

D. W. Bradley chartered surveyor	
Hawthorn Lodge, Church Lane, Aljurkirk, Boston, Lincs PE20 2HH Tel : (01205) 460944 Fax : (01205) 460911 Mobile : 07946 569326 Email : d.w.bradley@btinternet.com	
client : P LOTE	
project : ALTERATIONS & REAR EXTENSION AT 110 WESTEND ROAD, WYBERTON, BOSTON Lincs	
title : PROPOSED WORKS	
date : AUG 20	scales : AS SHOWN
 RICS	
drg.no 2026 / 2D	