
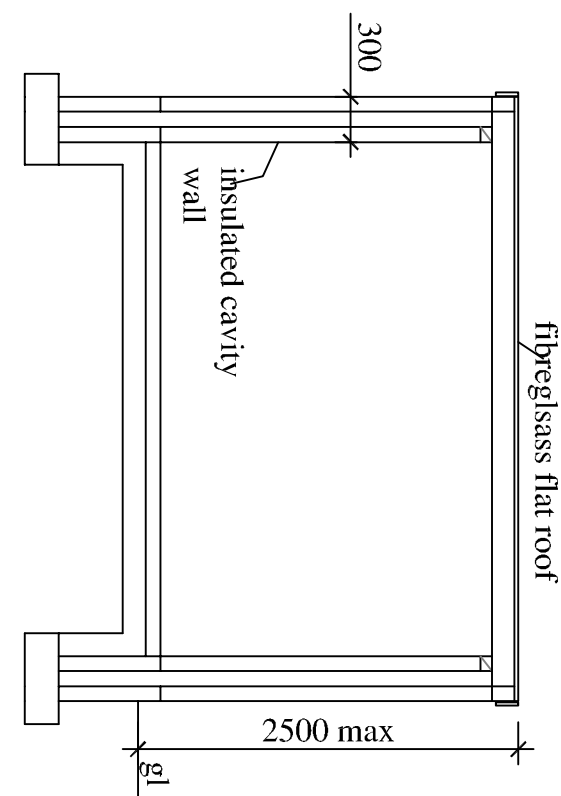
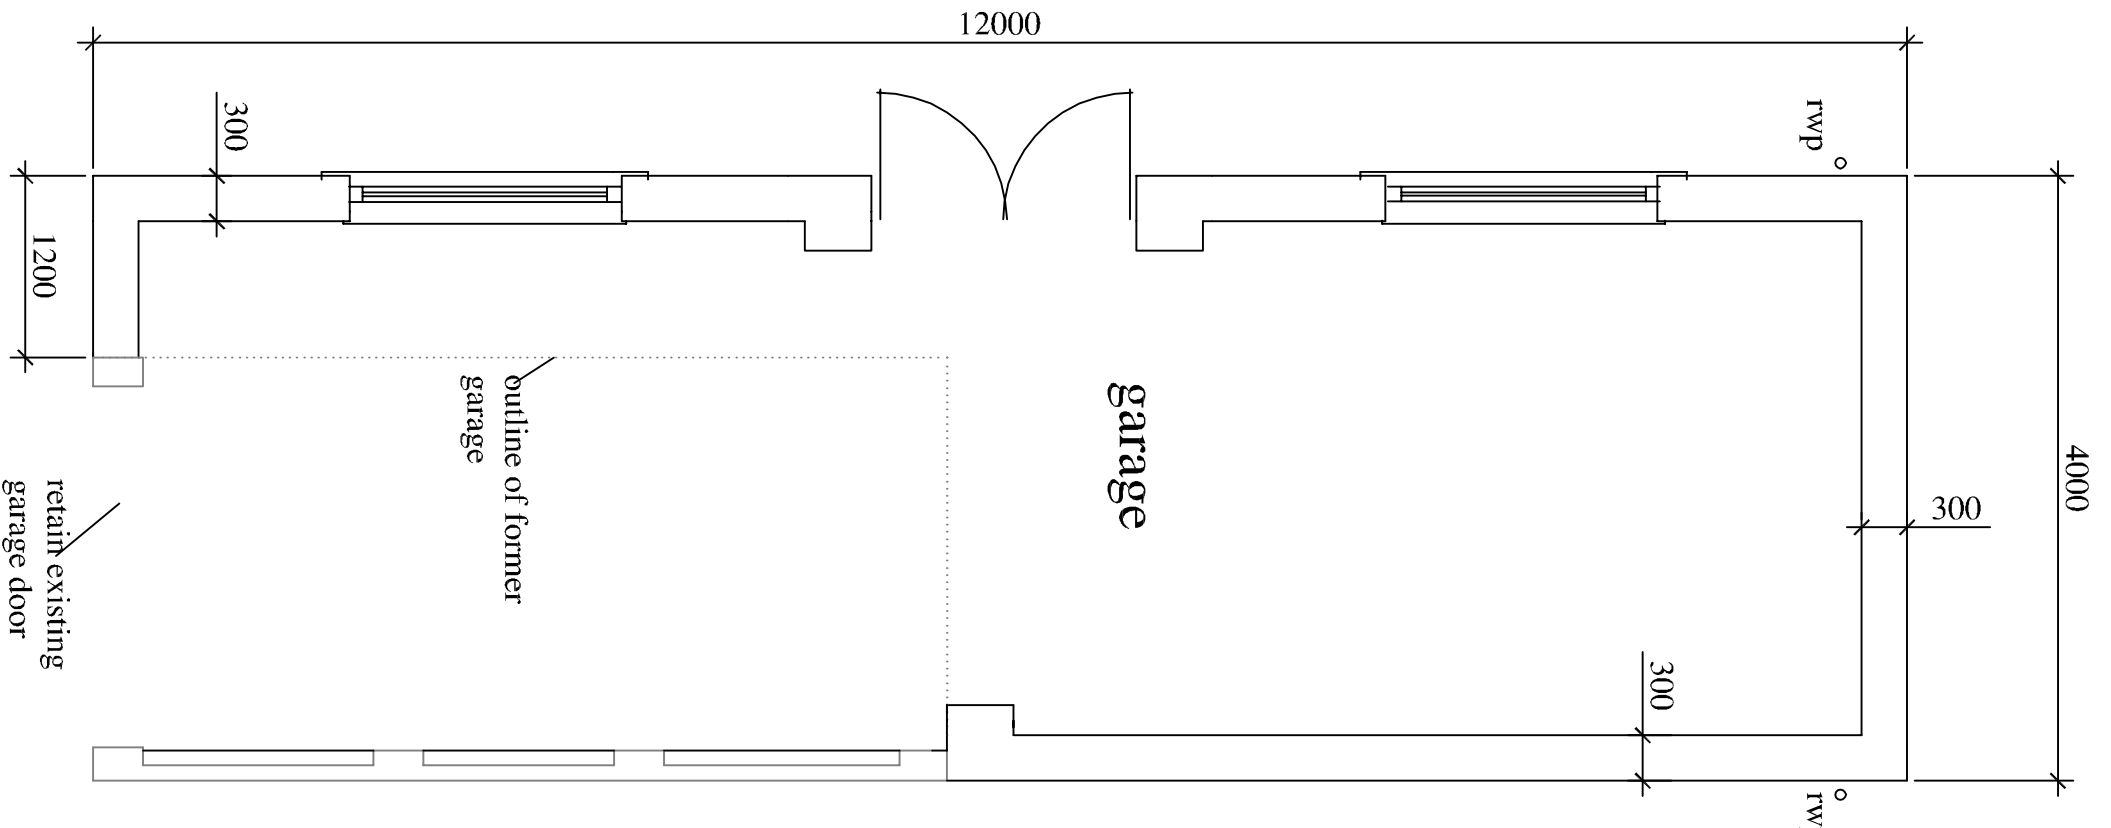
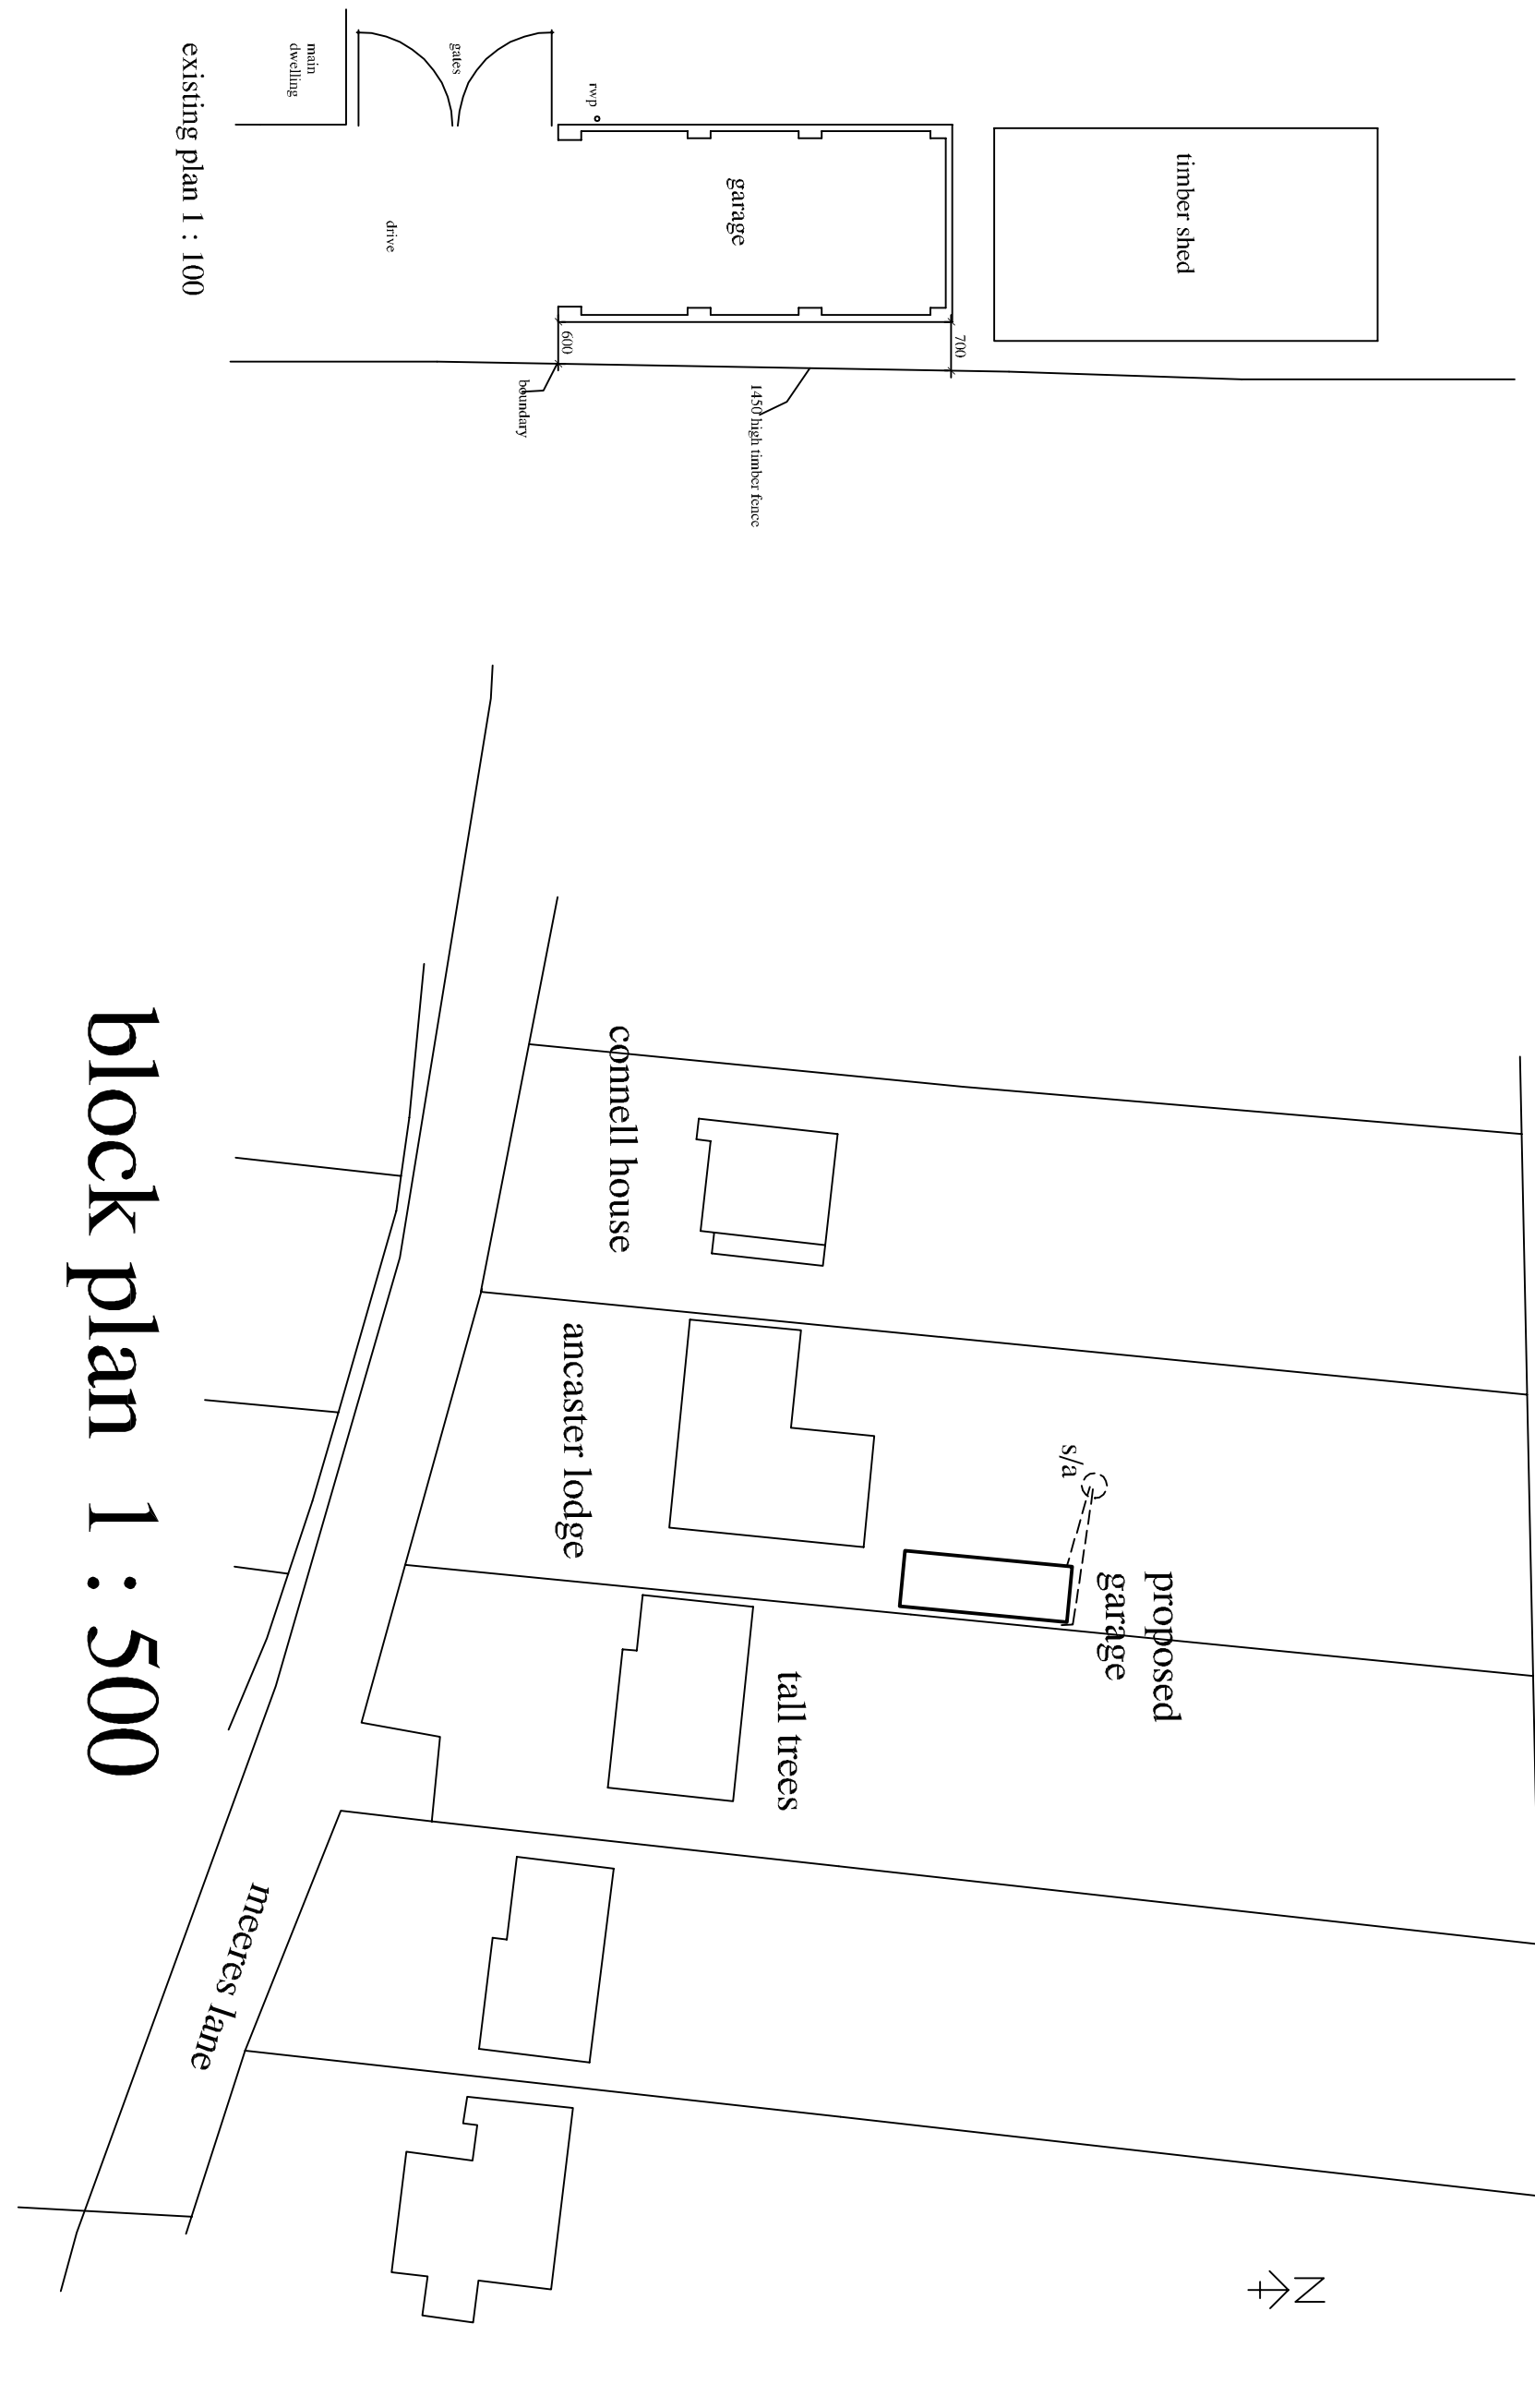
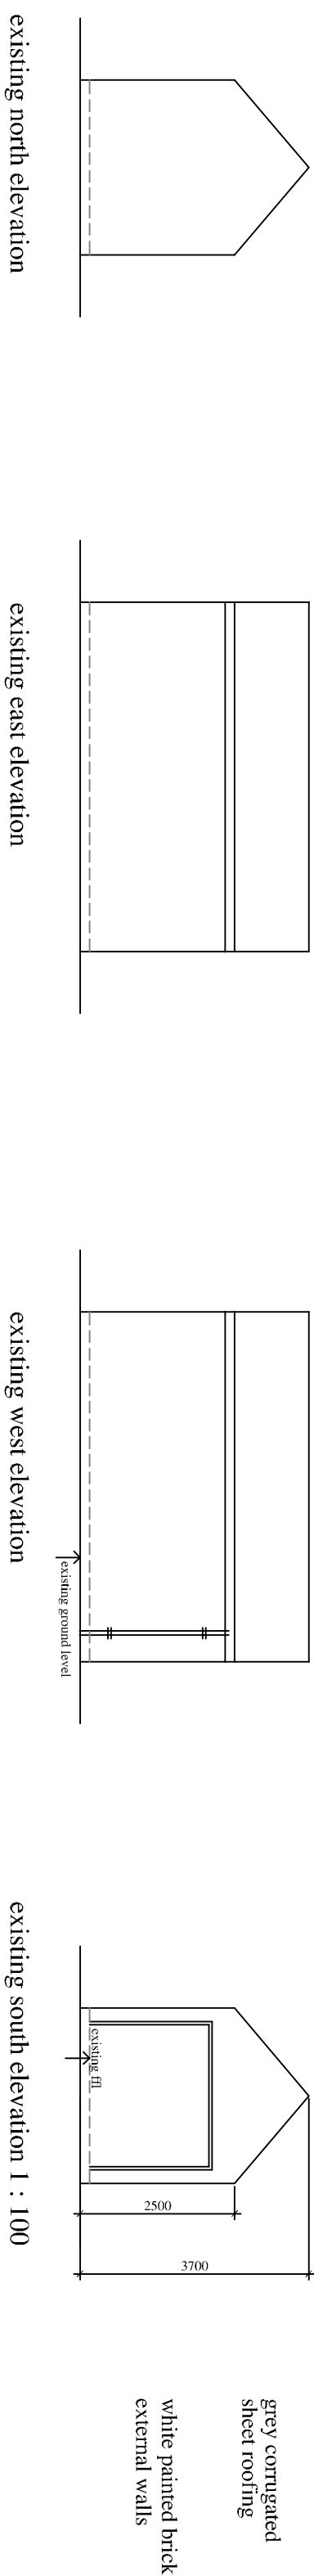


NOTE : Site measurements to be taken prior to ordering of any materials. Also site measurements to be taken prior to ordering of any items fabricated off site

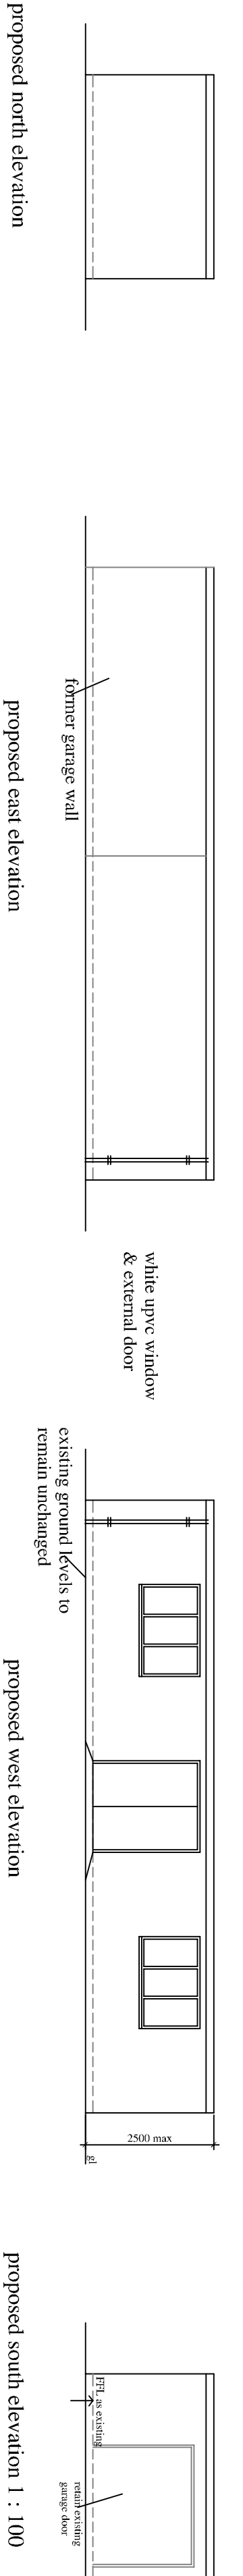

D. W. Bradley chartered surveyor	
Hawthorn Lodge, Church Lane, Algonkirk, Boston, Lincs PE20 2HH Tel : (01205) 460944 Fax : (01205) 460911 Mobile : 07946 569326 Email : d.w.bradley@btinternet.com	
client : MR J E CLARKE	
project : GARAGE EXTENSION AT 10 MEETERS LANE BOSTON	
title : GENERAL	
date : OCT 20	scales : AS SHOWN
RICS	
drg no. 2056 / 1C	

proposed plan 1 : 50

block plan 1 : 500

location plan 1 : 1250

section 1 : 50