




Existing Glasshouse Frame Elevation - Front & Rear
SCALE 1:50

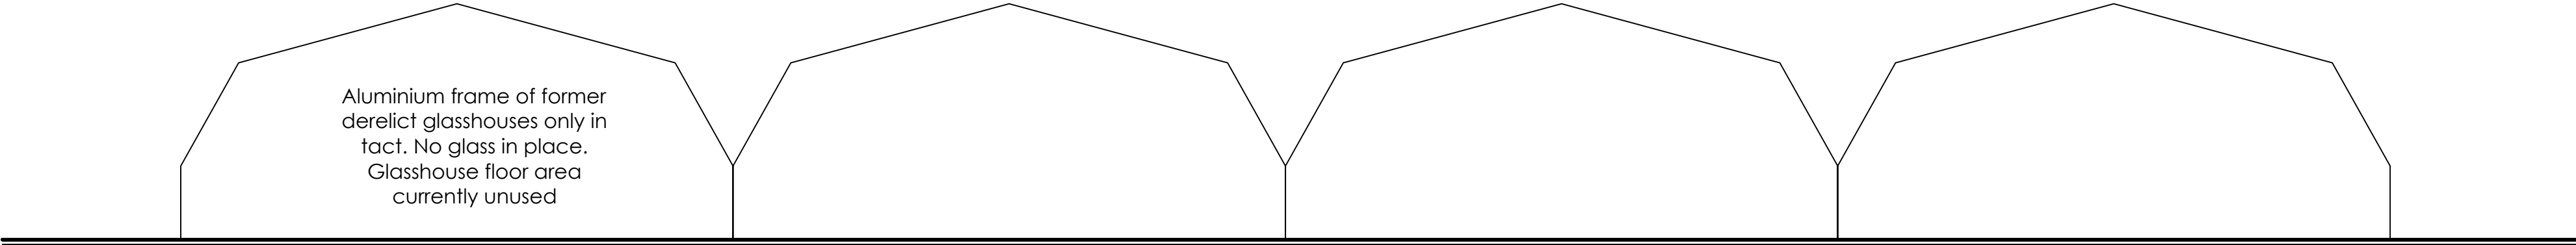



Proposed Glasshouse Frame Elevation - Front & Rear
SCALE 1:50

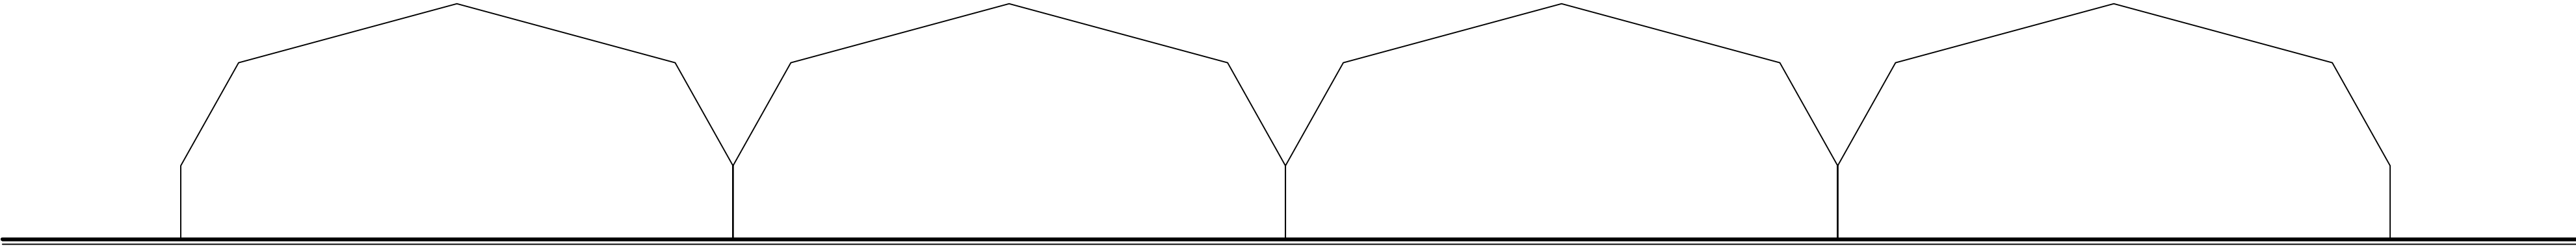


Existing Glasshouse Frame Elevation - Side
SCALE 1:50

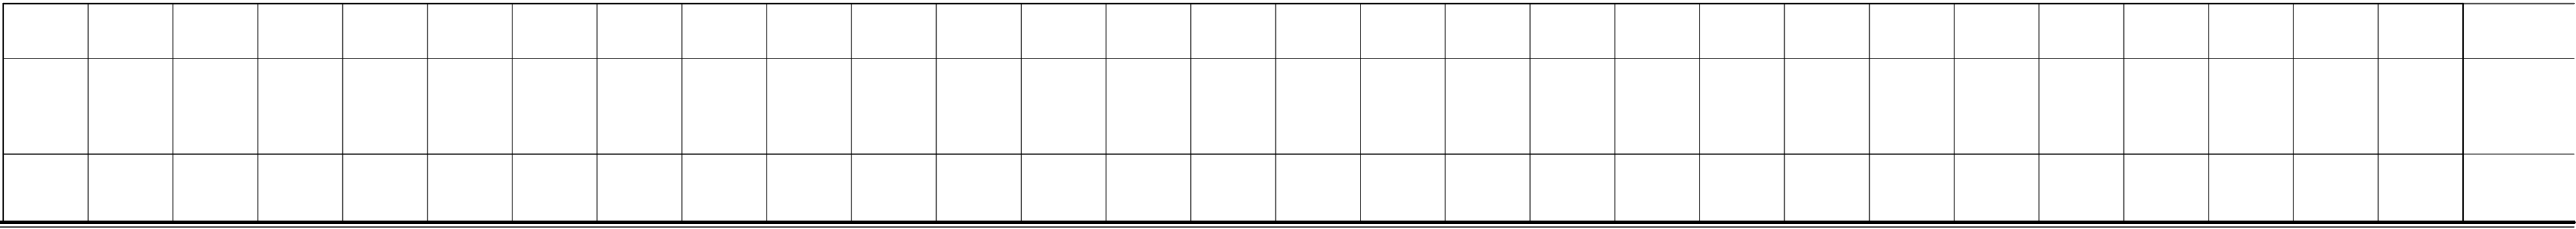

Proposed Glasshouse Frame Elevation - Side
SCALE 1:50

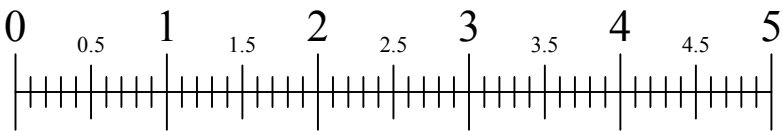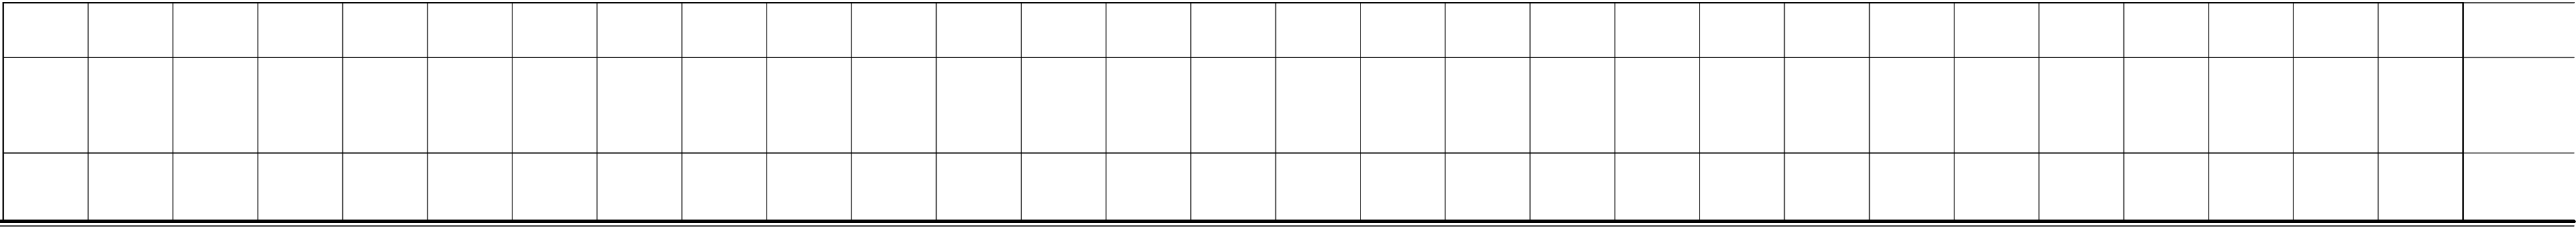

REV. A Linear scale bar added as requested by B.B.C.
AF 06.03.21

PROPOSED PROJECT INFORMATION	AF Architecture 65 Robin Hoods Walk, Boston, Lincolnshire PE21 9EX Tel: 07985635436 E-mail: adrian@afarchitecture.co.uk		 ARCHITECTURE	
	APPLICANT NAME: Mr. N. Marshall		DATE: March 2021	
	PROPOSAL: PROPOSED CHANGE OF USE OF EXISTING AGRICULTURAL OUTBUILDING TO LIGHT VEHICLE REPAIR / GENERAL STORAGE			
	SITE ADDRESS: Shore Yard, Shore Road, Freiston, Boston, Lincolnshire PE22 0NA			
	DRAWING TITLE: Proposed Glasshouse Elevations			
DRAWING NO: 21/197/Pr - 02		SCALE: As shown	REVISION: A	A1