
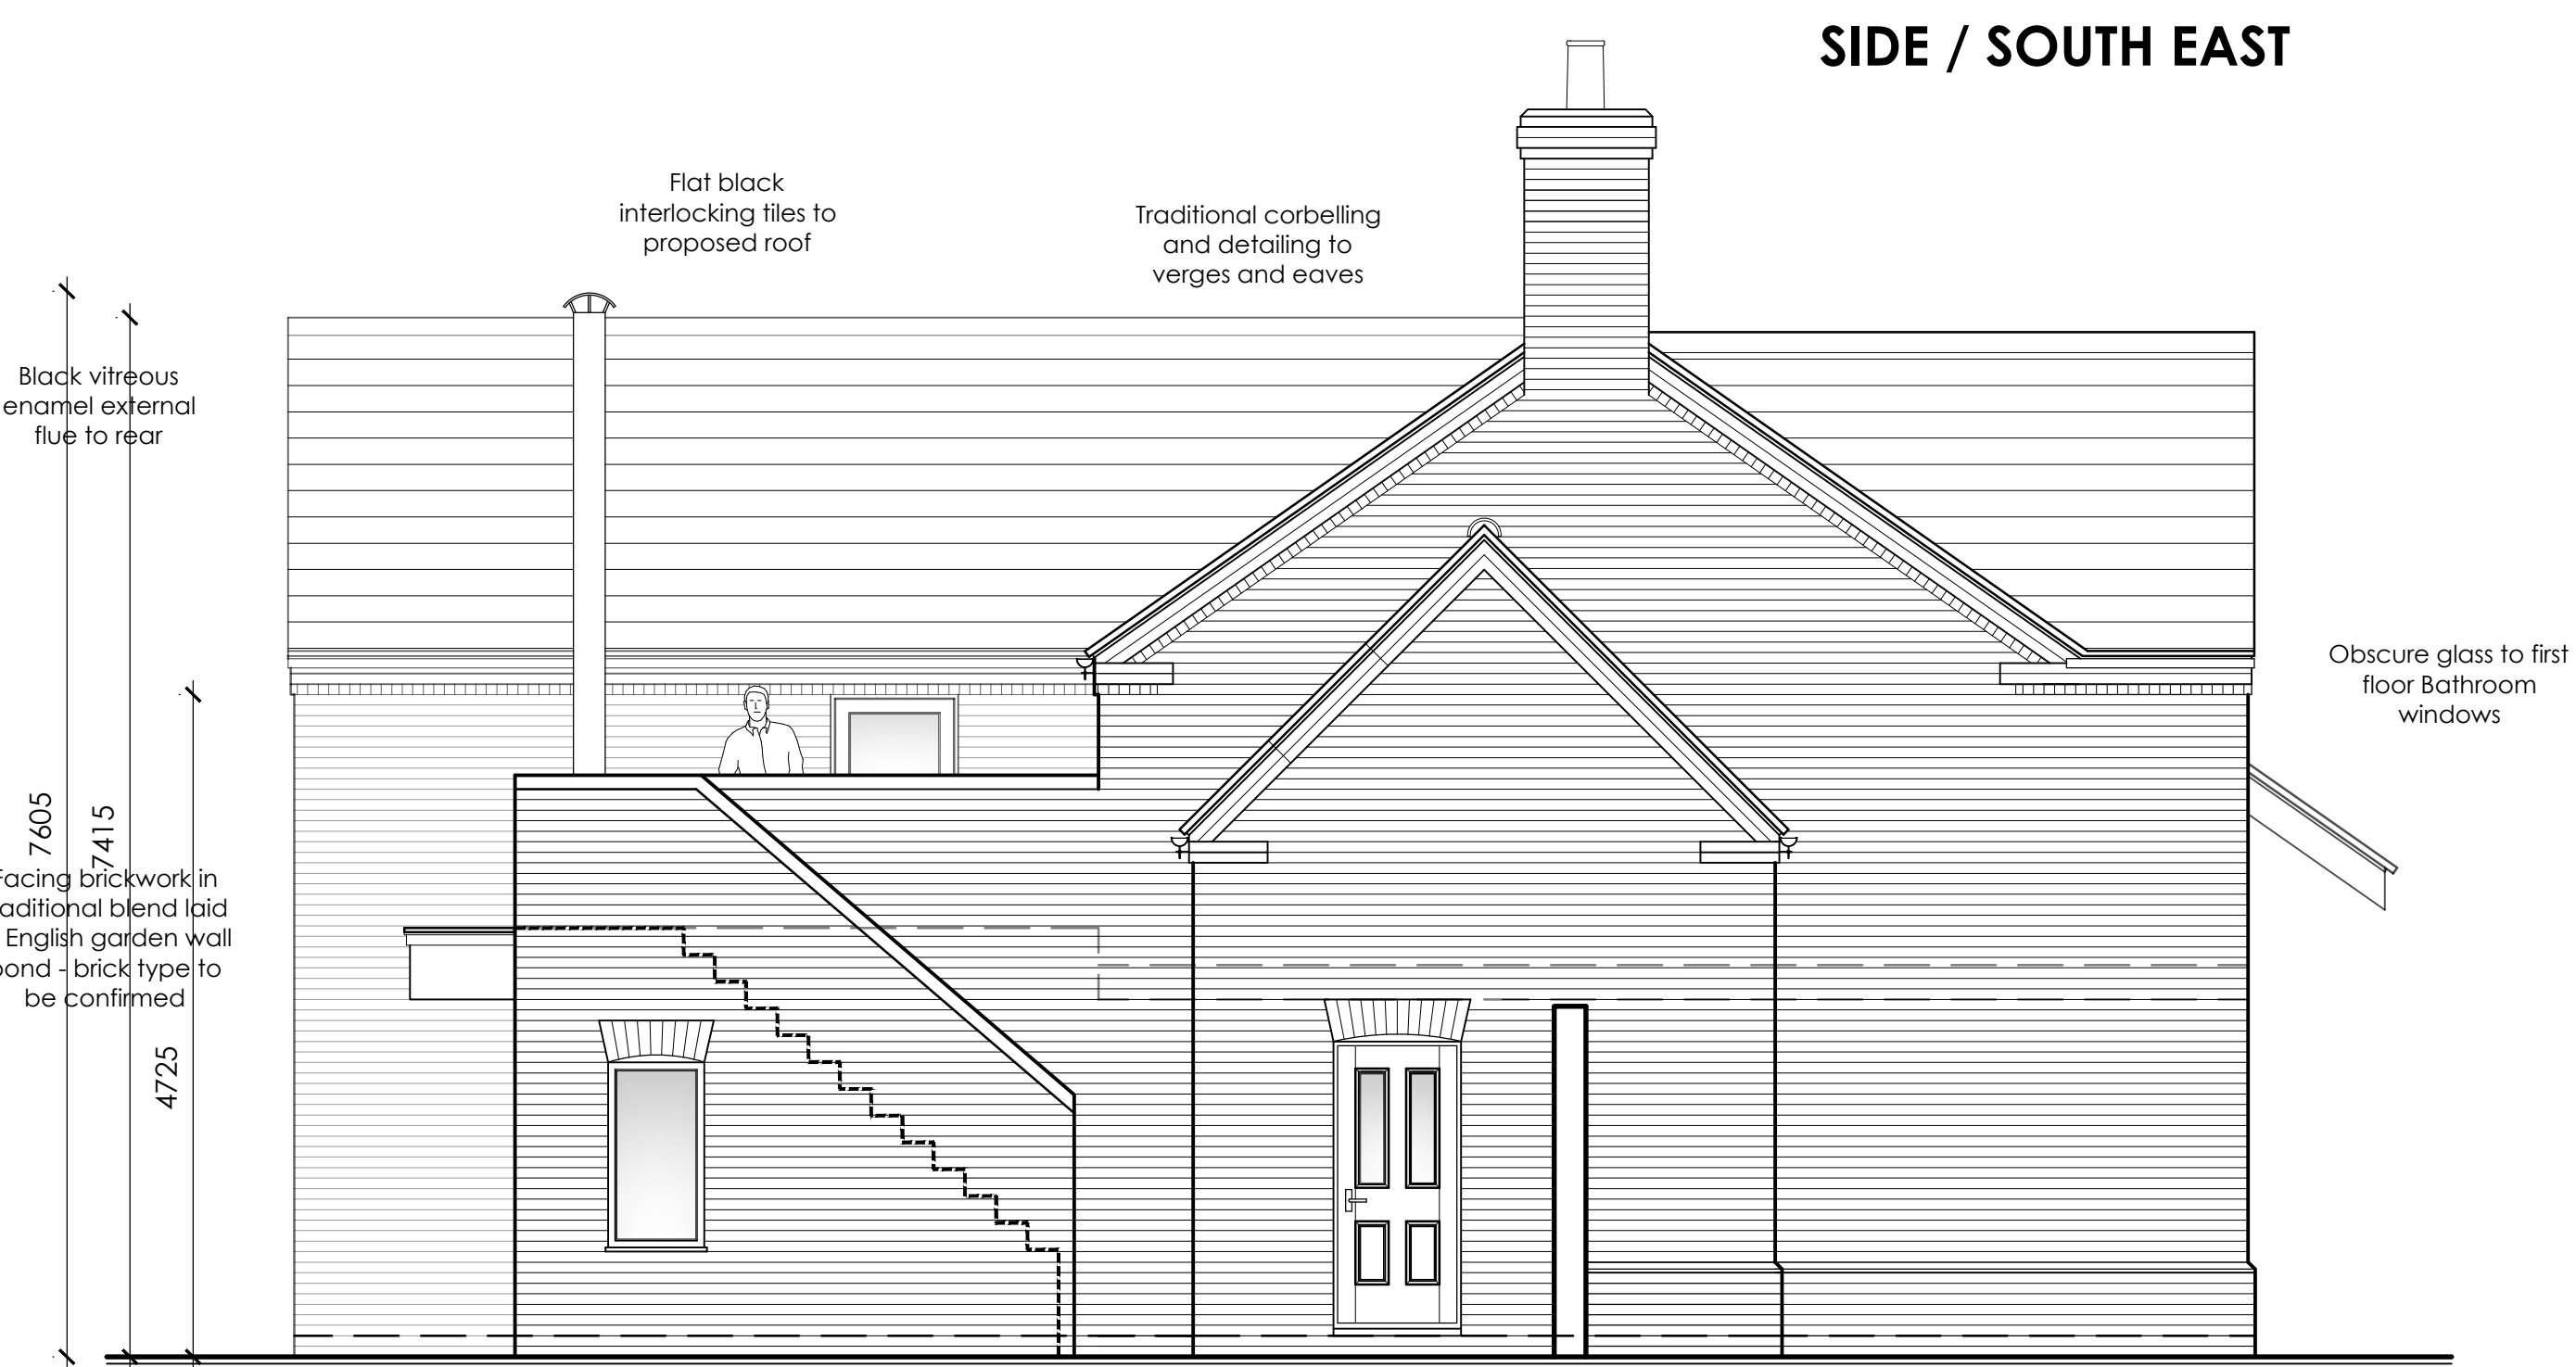


PROPOSED

Proposed Elevations
SCALE 1:50

REV. A Design amendments following consultation
process 03.07.21 AF
REV. B Reductions and changes to design following
Planning consultation comments 06.07.21 AF

PROPOSED PROJECT INFORMATION	AF Architecture 65 Robin Hoods Walk, Boston, Lincolnshire PE21 9EX Tel: 07985635436 E-mail: adrian@afarchitecture.co.uk		 ARCHITECTURE	
	APPLICANT NAME: Mr. & Mrs. Mackay		DATE: March 2021	
	PROPOSAL: PROPOSED CONSTRUCTION OF 1 No. NEW DWELLING AND DETACHED GARAGE			
	SITE ADDRESS: Land at Chapel Road, Old Leake, Boston, Lincolnshire PE22 9PP			
	DRAWING TITLE: Proposed Dwelling Elevations			
DRAWING NO: 21/198/Pr - 05	SCALE: As shown	REVISION: B	A1	



PLANNING DRAWINGS

NOTES: All measurements are in mm unless otherwise specified. Do not scale from this drawing. Contractor to check dimensions on site and inform AF Architecture of discrepancies if required. This drawing is subject to Copyright.