



PROPOSED CARAVAN - TEMP ACCOMMODATION


Proposed Static Caravan Elevations  
SCALE 1:50

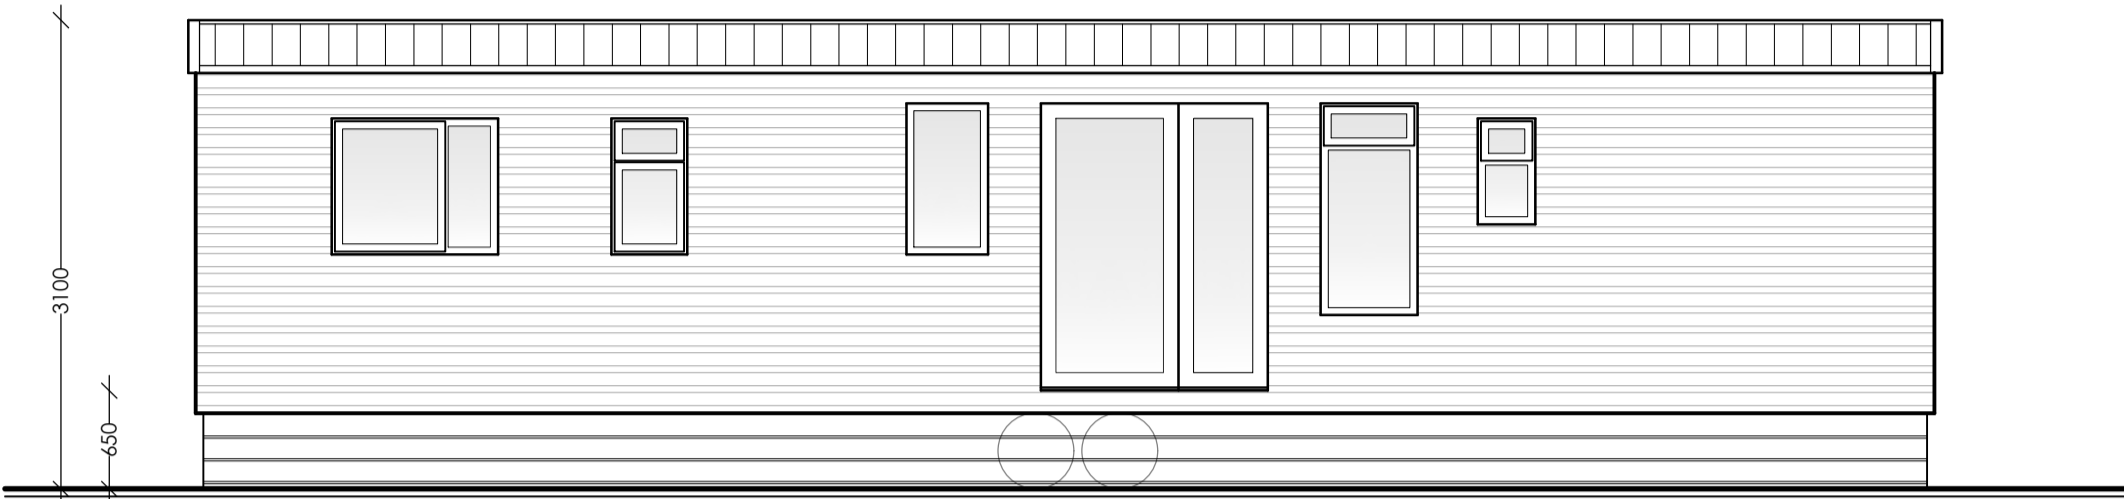


FRONT / SOUTH - WEST

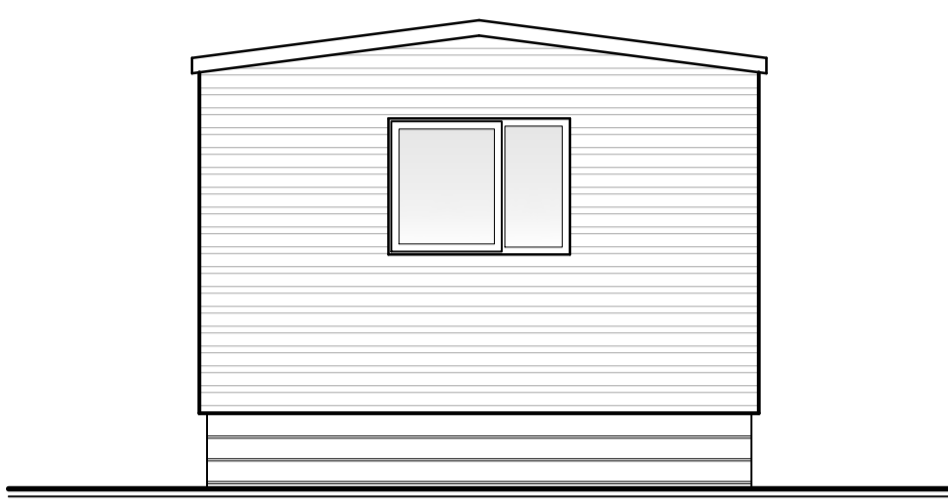

SIDE / SOUTH - EAST

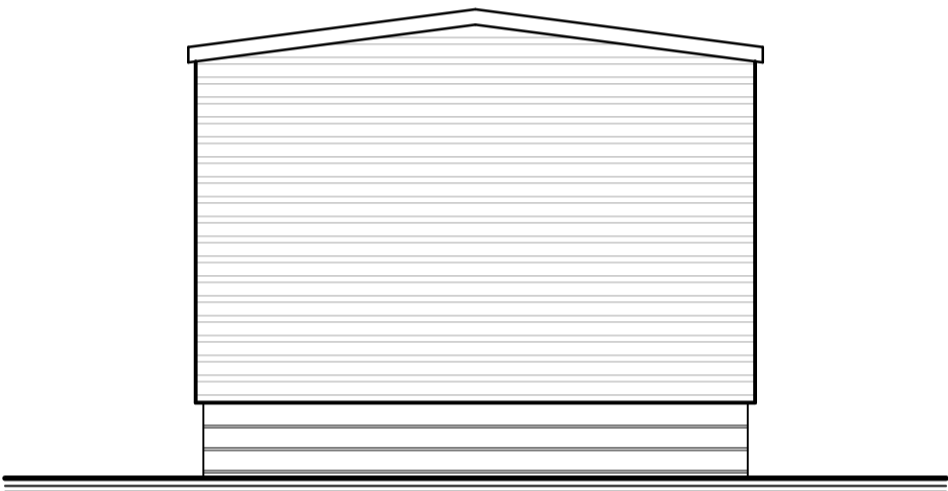


SIDE / NORTH - WEST

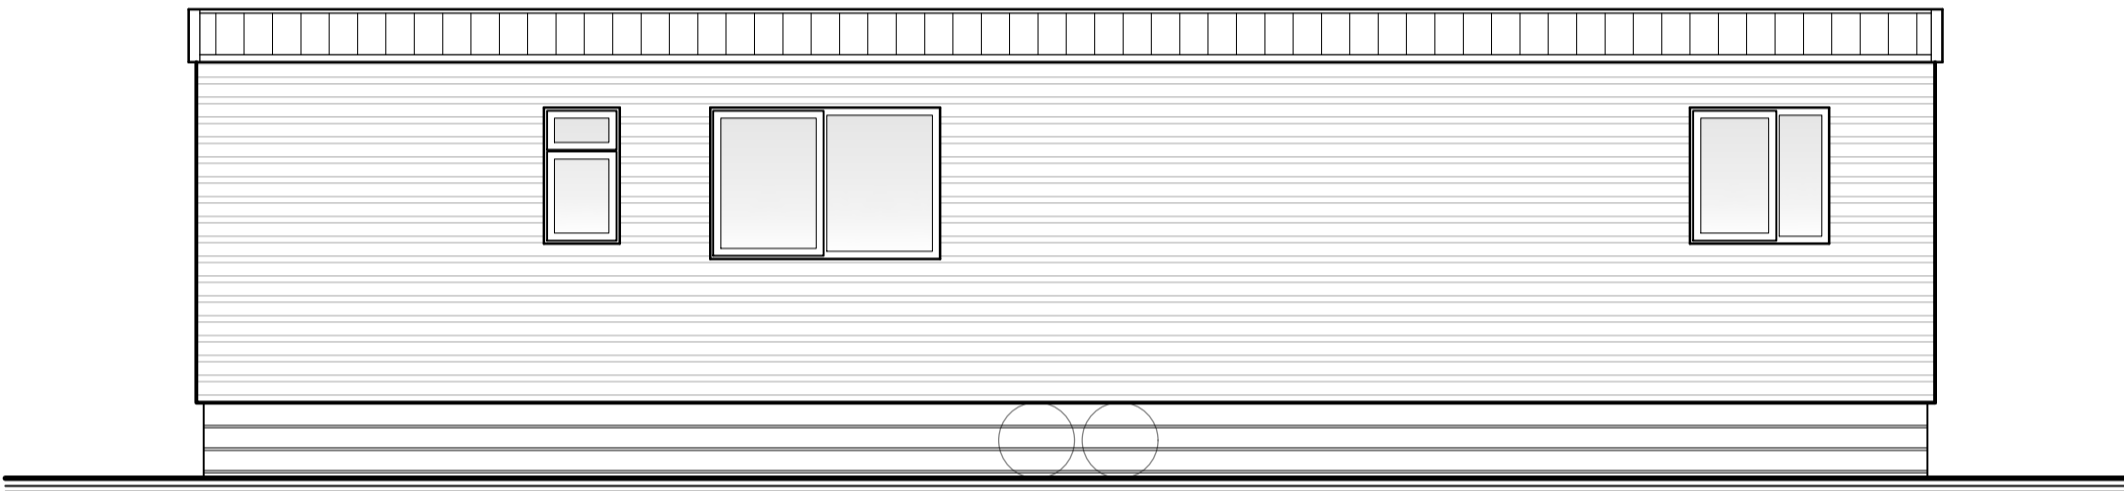

REAR / NORTH - EAST


539500m 539600m 539700m 539800m 539900m  
352500m 352500m 352500m 352500m 352500m

O.S. Location Plan  
SCALE 1:1250

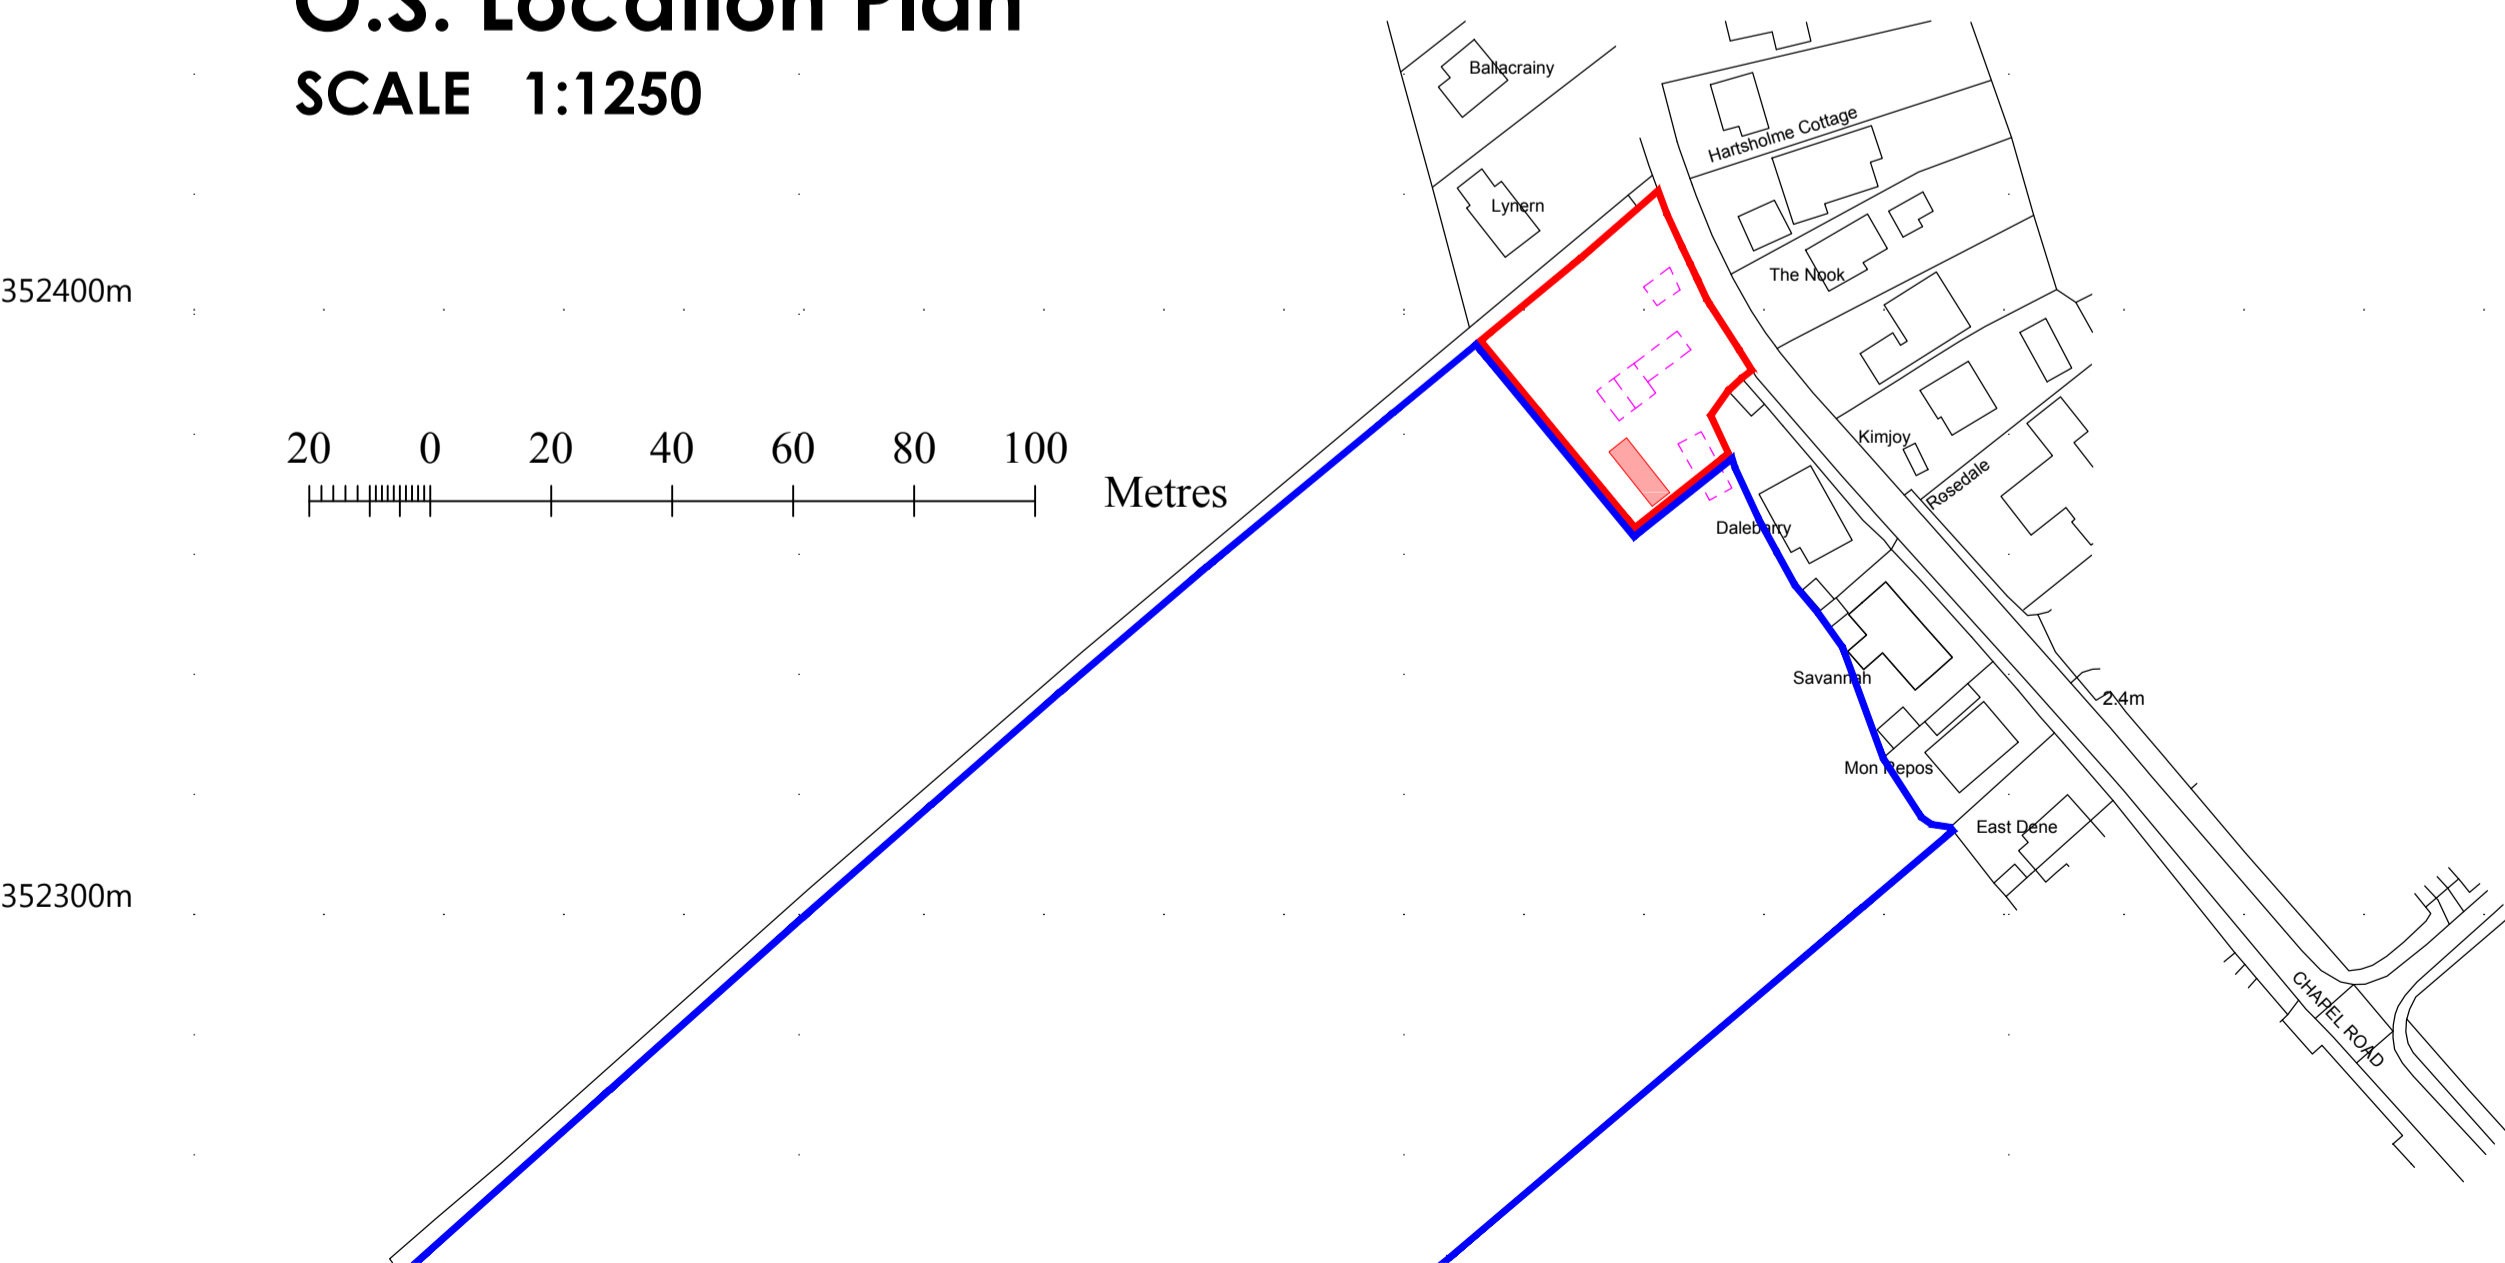

PLANNING

NOTES: All measurements are in mm unless otherwise specified. Do not scale from this drawing. Contractor to check dimensions on site and inform AF Architecture of discrepancies if required. This drawing is subject to Copyright.

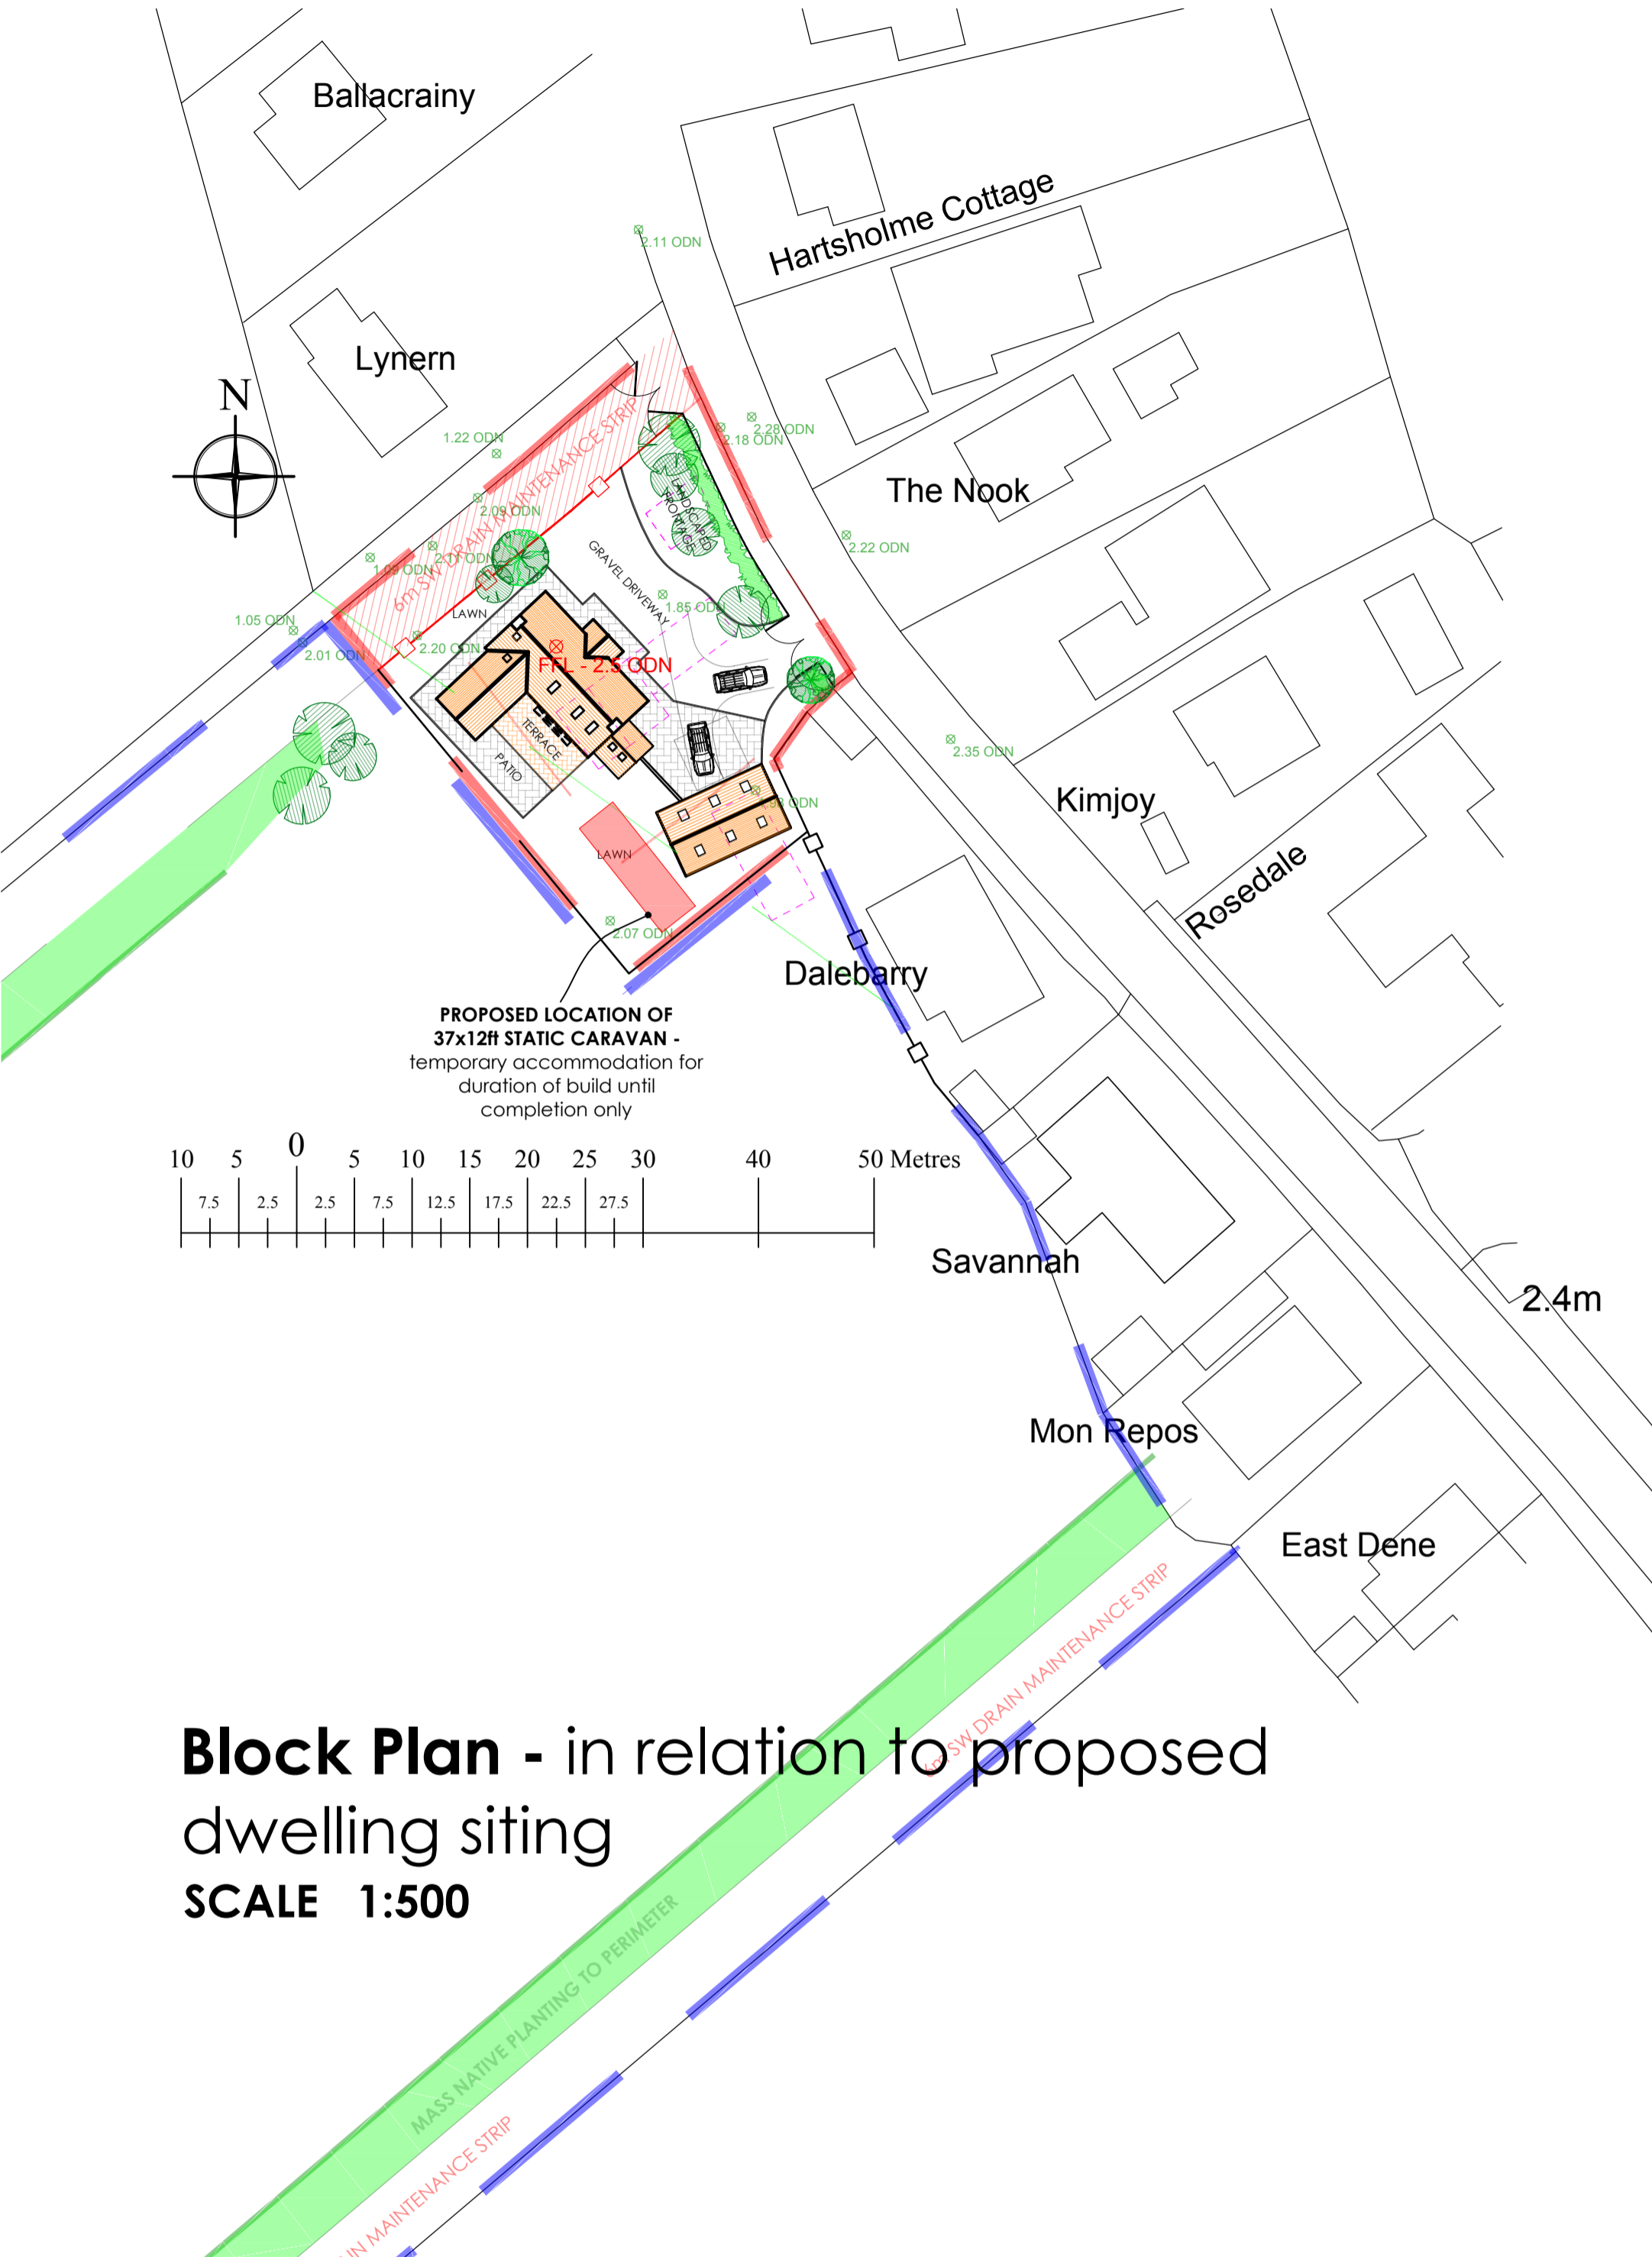

Block Plan - in relation to proposed dwelling siting  
SCALE 1:500

PROPOSED PROJECT INFORMATION	AF Architecture 65 Robin Hoods Walk, Boston, Lincolnshire PE21 9EX Tel: 07985635436 E-mail: adrian@afarchitecture.co.uk		 ARCHITECTURE	
	APPLICANT NAME: Mr. & Mrs. Mackay		DATE: November 2021	
	PROPOSAL: PROPOSED CONSTRUCTION OF 1 No. NEW DWELLING AND DETACHED GARAGE			
	SITE ADDRESS: Land at Chapel Road, Old Leake, Boston, Lincolnshire PE22 9PP			
	DRAWING TITLE: <b>Static Caravan (Temp Accommodation)</b> <b>Plans and Elevations</b>			
	DRAWING NO: 21/198/Pr - 10		SCALE: As shown	REVISION: .