


GF210 DIMENSIONS

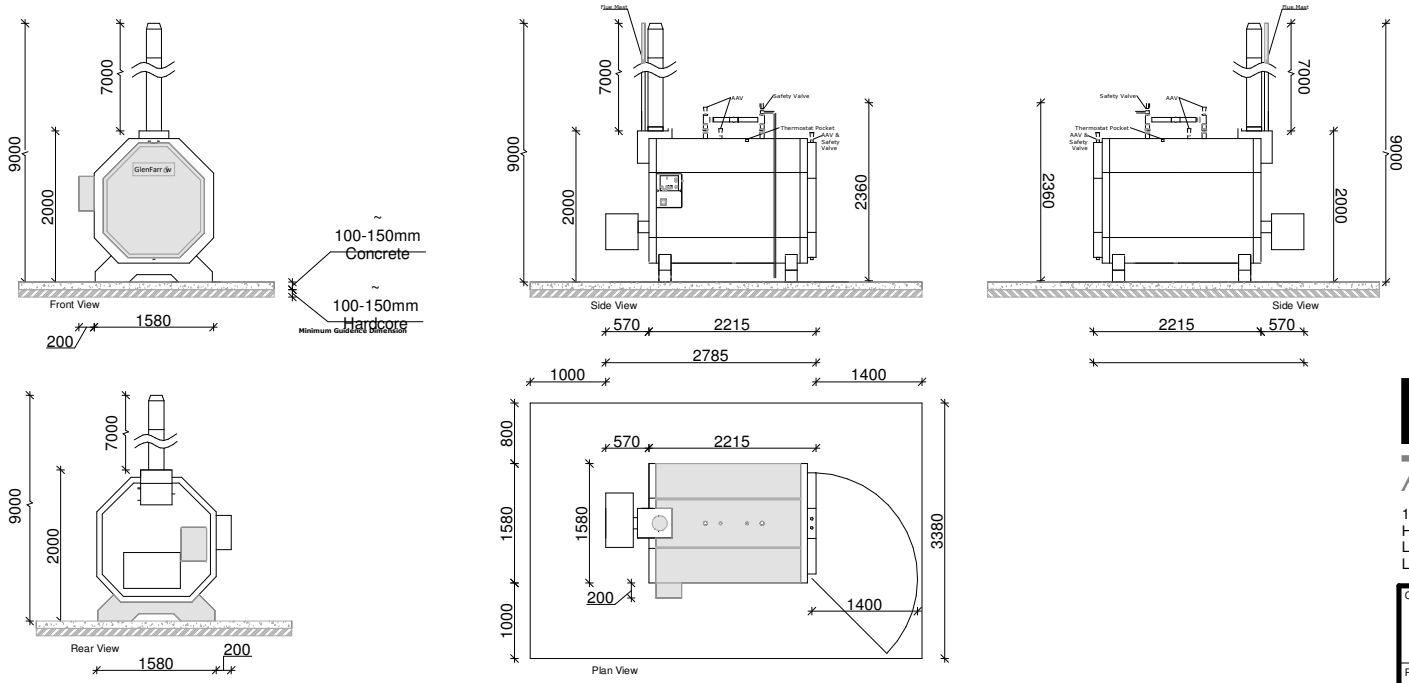

Note:

- Dimensions are in millimeters.
- Dimensions of the boilers and container might vary $\pm 5\%$
- These are the minimum clearance distances required. Leaving additional space would yourself and service engineers increased access to work around the boiler.
- provide Concrete pad and hardcore thickness is indicative and require to be specified to suit site ground condition and site activity.



19 Station Road
Hinckley
Leicestershire
LE10 1AW

Tel: 01455 635 665
Fax: 01455 618 971
www.hayward-architects.co.uk

Client Glen Farrow		
Project GF210 boiler Standard Layout and Dimensions		
Drawing GF210 Boiler		
Scale 1:100		
Date Jan 2021	Author LJW	Sheet A4
Job No. 21/01		Drawing No. 02
Drawing Status Current Stage		

THE COPYRIGHT OF THIS DRAWING IS VESTED IN HAYWARD ARCHITECTS LTD. REPRODUCTION IN ANY FORM, EITHER IN WHOLE OR IN PART IS FORBIDDEN WITHOUT THE PRIOR WRITTEN PERMISSION OF THE COPYRIGHT HOLDER. DO NOT SCALE FROM DRAWING AND ONLY FIGURED DIMENSIONS ARE TO BE USED