


This map is reproduced upon Ordnance Survey material with the permission of Ordnance Survey on behalf of the Controller of Her Majesty's Stationary Office

© Crown copyright and database rights 2021
Ordnance Survey 0100031673

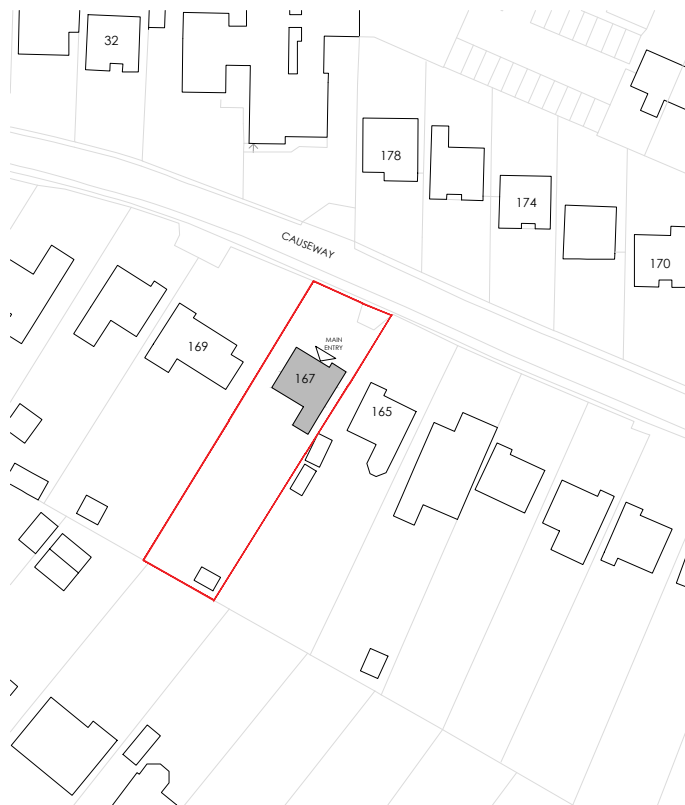

FOR PLANNING
PURPOSES ONLY

REV	DATE	NOTE	IN
-----	------	------	----

Client

MR & MRS TAYO

167 CAUSEWAY,
WYBERTON WEST, BOSTON.
PE21 7BS

Project

PROPOSED FIRST FLOOR
SIDE EXTENSION, PART
GARAGE CONVERSION &
CONSERVATORY

Title

LOCATION PLAN

Scale
1:1250 @ A3


Date
MAR 2022

Drawn
AKC

Checked
AKC

Job Number / Drawing Number
21011-A-PL500

Revision
-

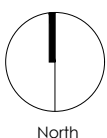

Scale 1:1250

