



# Kayflow<sup>®</sup> deep gutter

Height	Width	Flow Rate	Area Drained	Down Pipe
71mm	114mm	1.8 l/s	86m <sup>2</sup>	Round

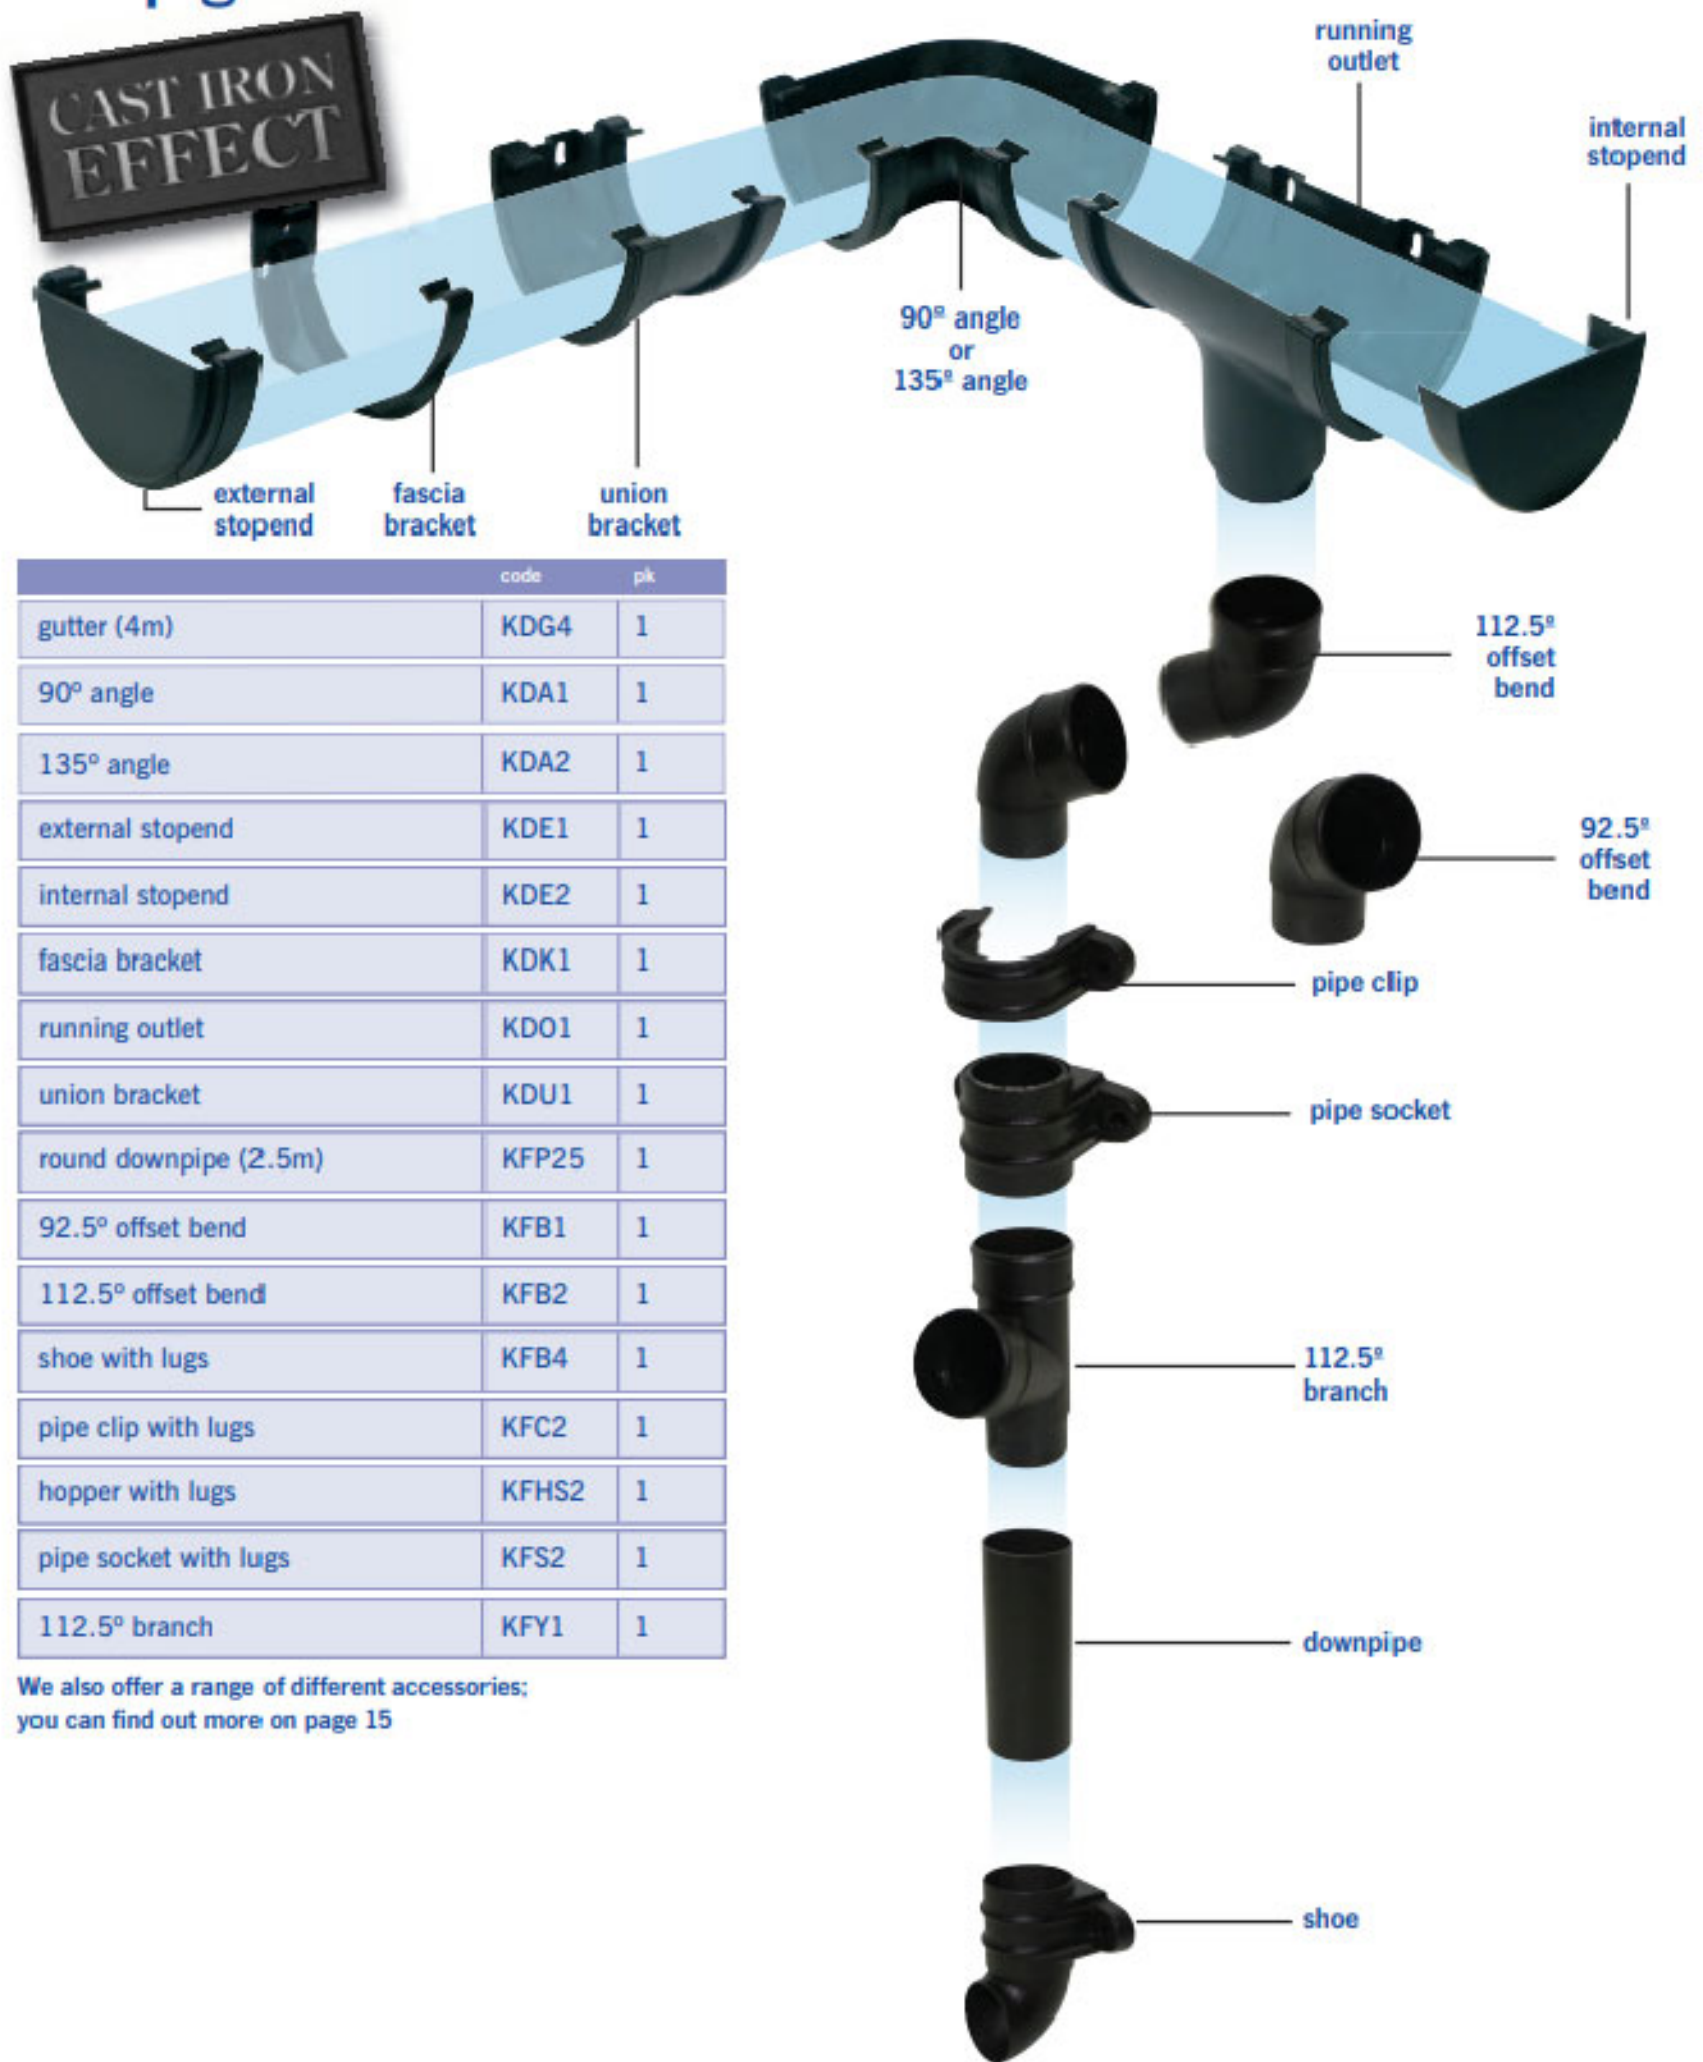

## Deepflow Cast-Iron Effect Black upvc gutters & downpipes

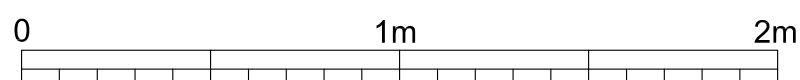

J M A D Architecture www.jennymcintee.co.uk info@jmadarch.co.uk Tel 07921 003153			
Project:	Proposed Change of Use	Date:	Feb 2023
Address:	Great Northern, 23 Station St. Boston, Lincs PE21 8RL	Scale:	not to scale
		drawn:	checked:
Client:	Aisha ZY Commercials Ltd	Job No:	22038
Drawing Title:	Proposed Rainwater Goods	Dwg No:	113