




NOTE : Site measurements to be taken prior to ordering of any materials. Also site measurements to be taken prior to ordering of any items fabricated off site

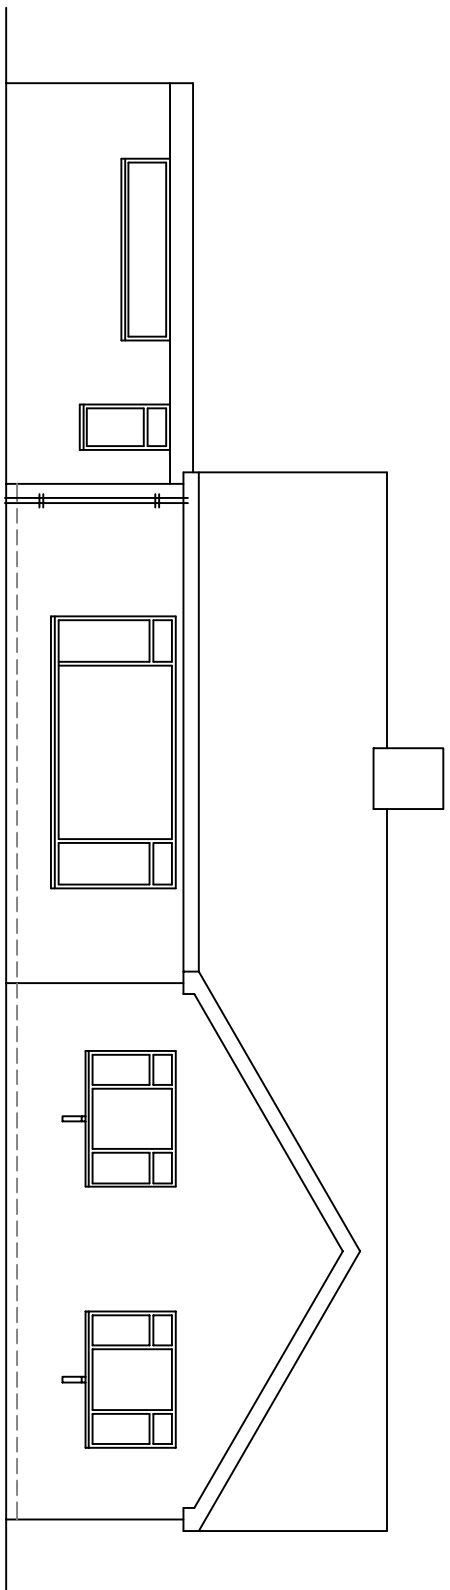


existing south elevation

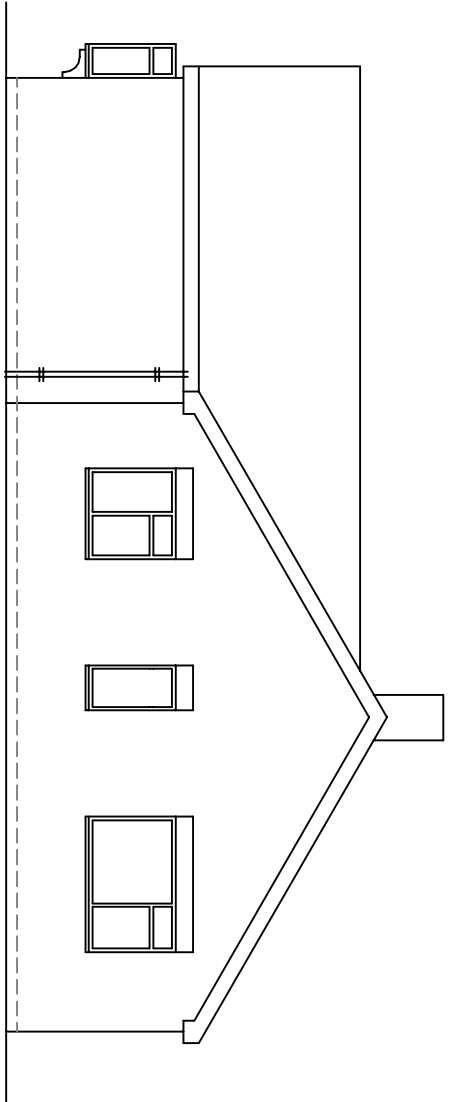



existing east elevation

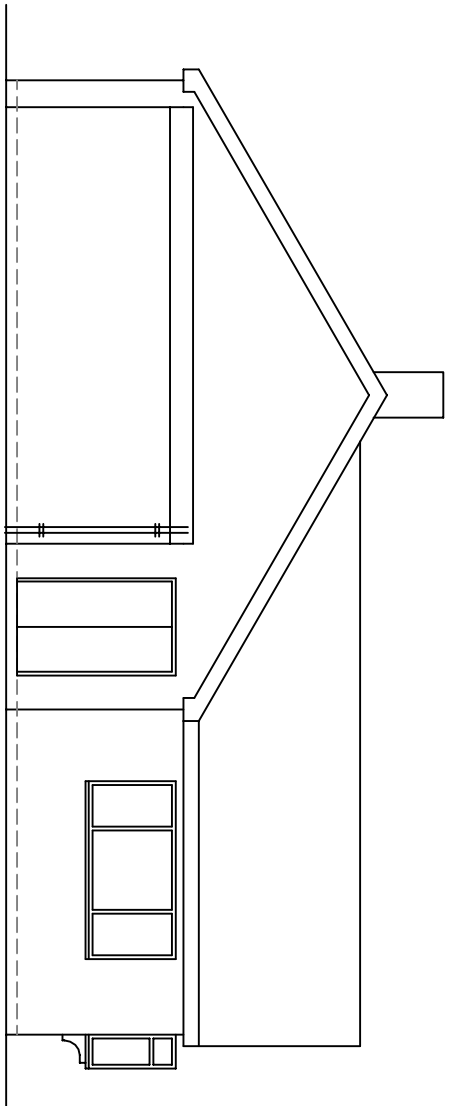


existing west evevation

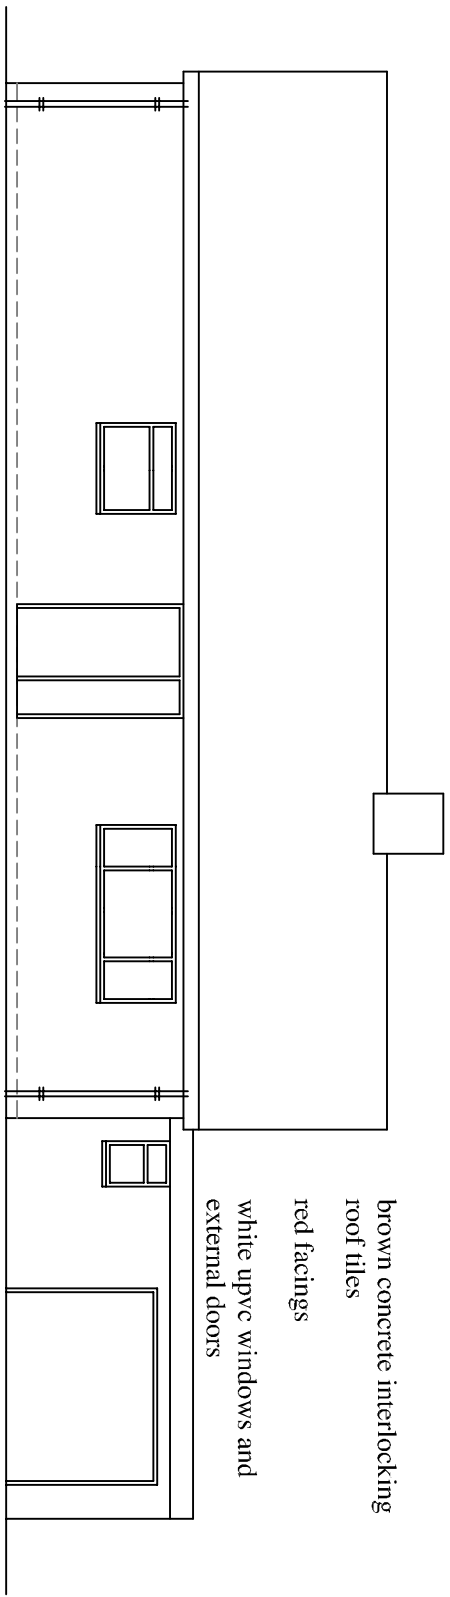


existing north elevation (front) 1 : 100

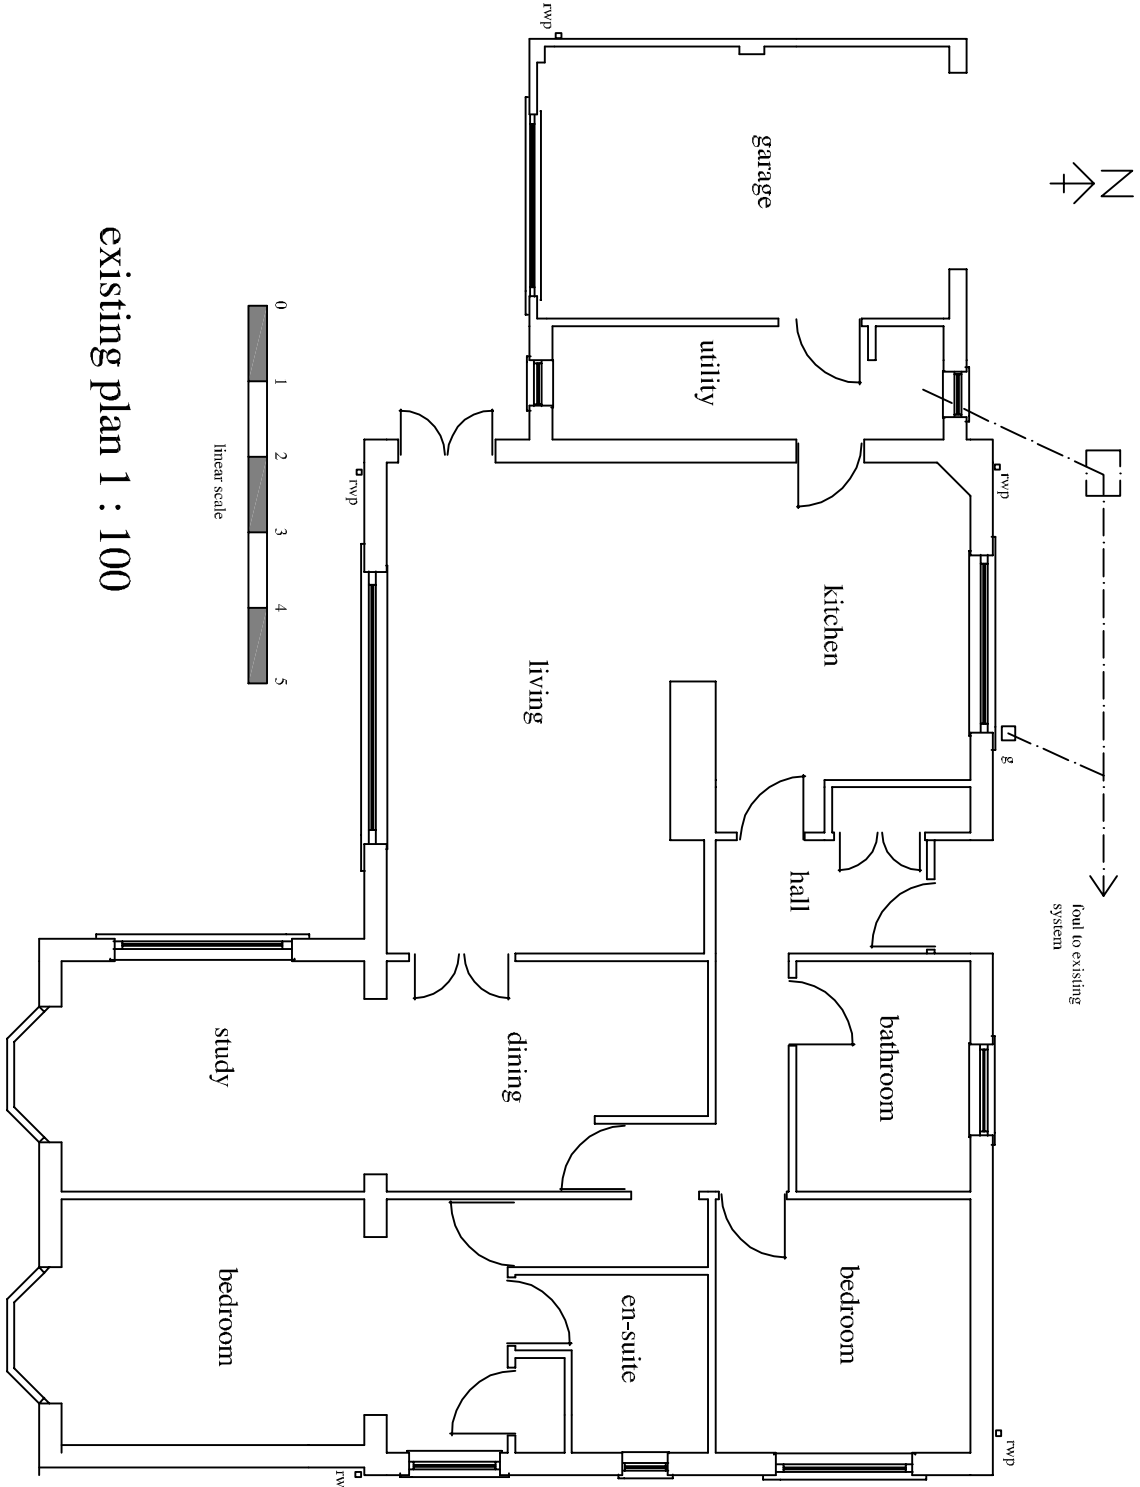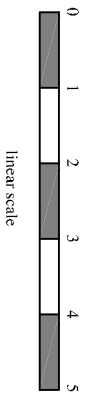

existing plan 1 : 100

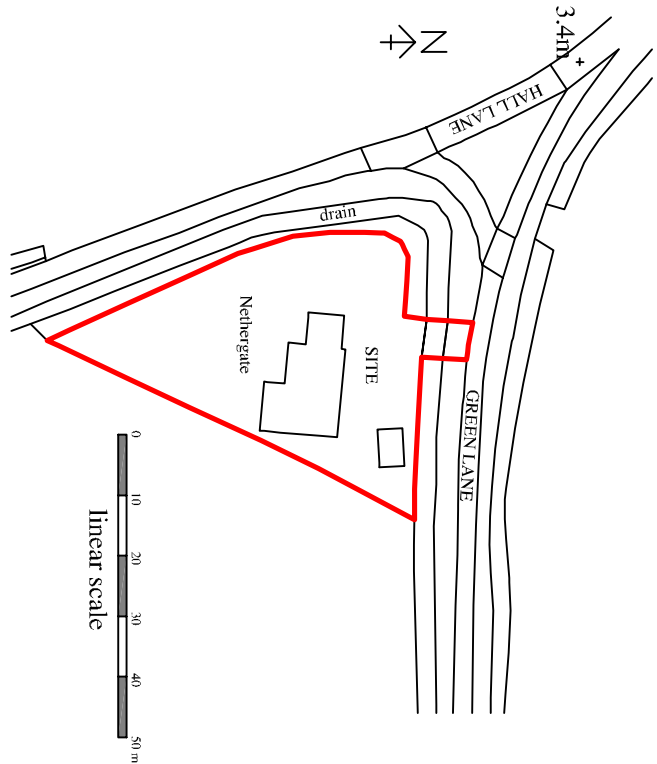

location plan 1 : 1250

D. W. Bradley	
chartered surveyor	
Hawthorn Lodge, Church Lane, Algonkirk, Boston, Lincs PE20 2HH Tel : (01205) 460944 Fax : (01205) 460911 Mobile : 07946 569236 Email : d.w.bradley@btinternet.com	
client : MR & MRS P TUNNARD	
project : REPLACEMENT GARAGE & LINK EXTENSION AT NETHERGATE, GREEN LANE, ALGARKIRK, BOSTON PE20 2AA	
title : EXISTING SURVEY/LOCATION	
date : APRIL 22	scales : AS SHOWN
 PAPER SIZE A1	
drg.no. 2223/1	