





Proposed Visuals (n.t.s)



Proposed Visuals (n.t.s)



Proposed Visuals (n.t.s)

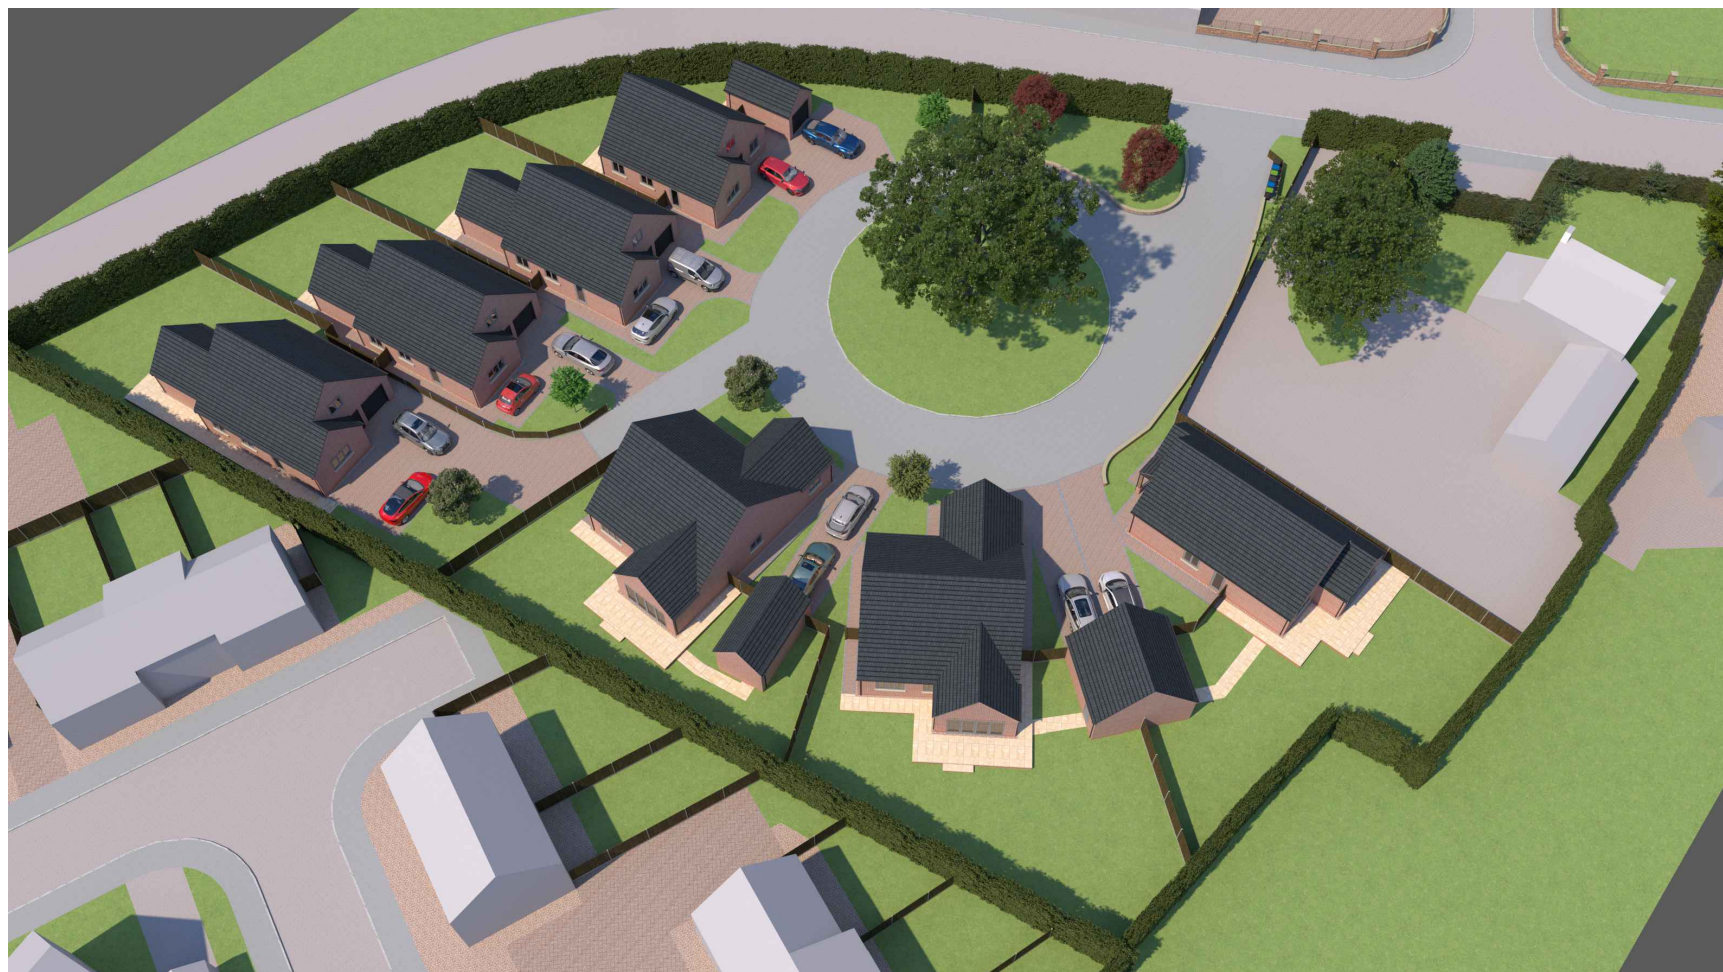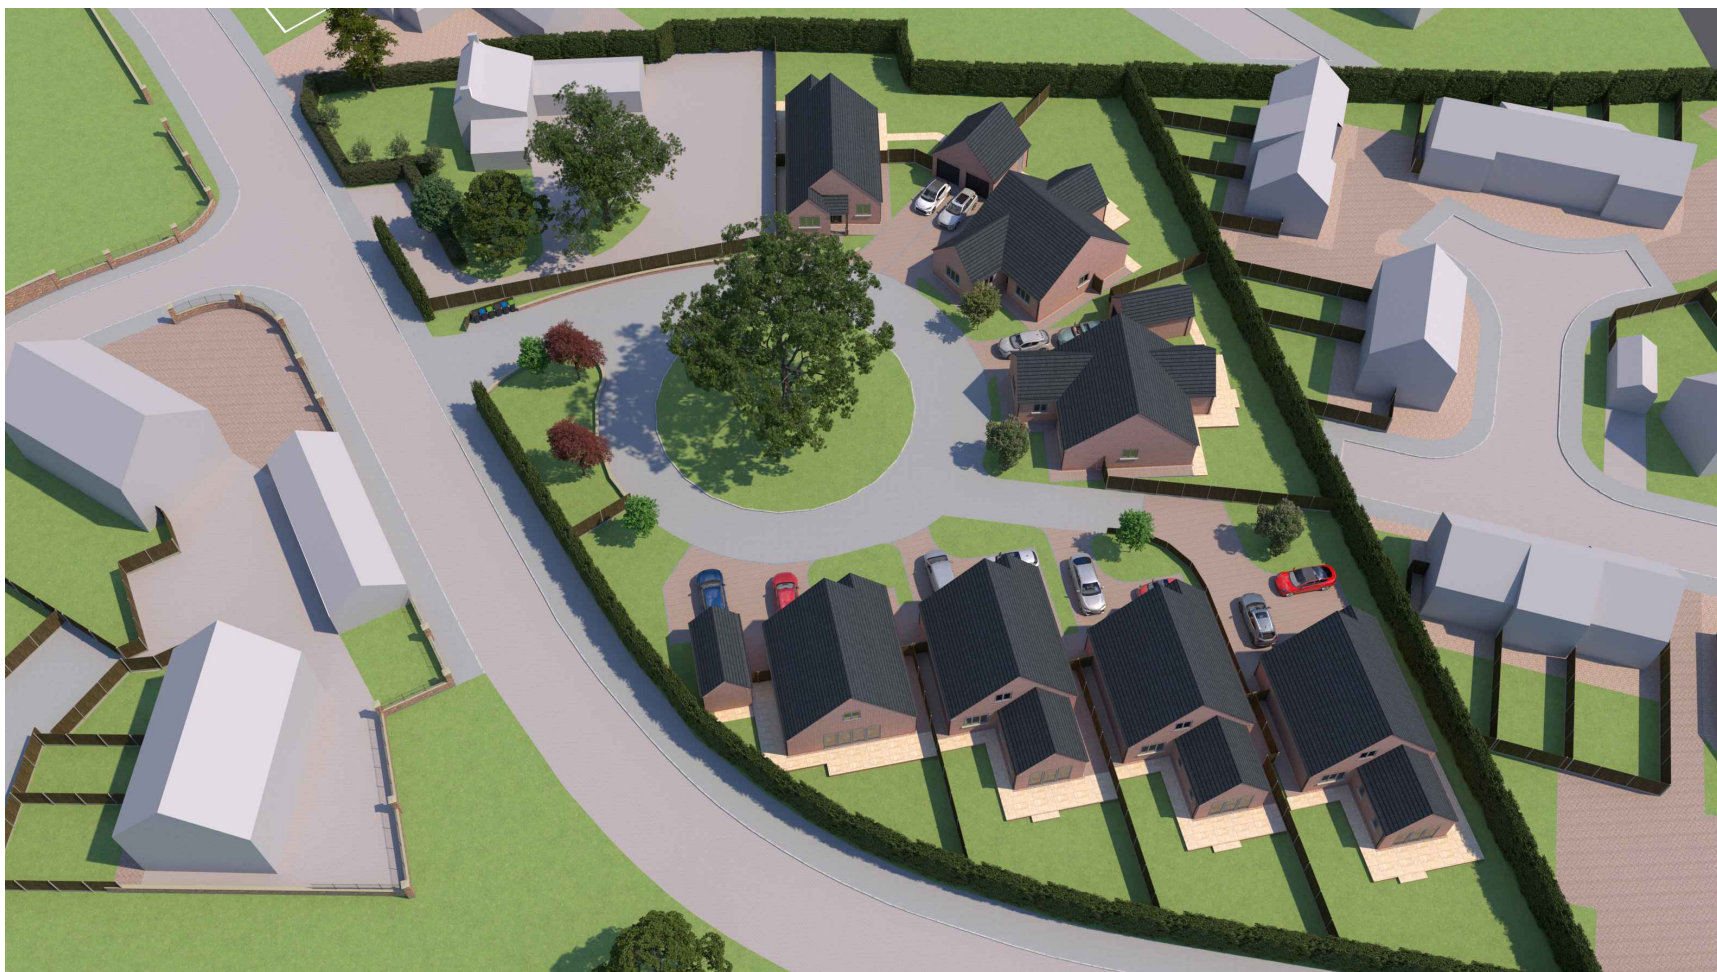

Revision	Amendment	Date

Client

Project
Proposed Development
Land adjacent to Woodbine Cottage
Fishtoft Road, Boston
Lincolnshire

Dwg Title
Proposed Site Visuals

Dwg No.
233160-09

Scale
1:50
1:100
Date
12/23

Rick Smith Design
Architectural Design Consultancy
Ardent House, 18 Eastgate
Sleaford, Lincolnshire NG34 7DP
Tel: 01529 414363 or 07786 838788
e-mail: rick@ricksmithdesign.com