




NOTE : Site measurements to be taken prior to ordering of any materials. Also site measurements to be taken prior to ordering of any items fabricated off site

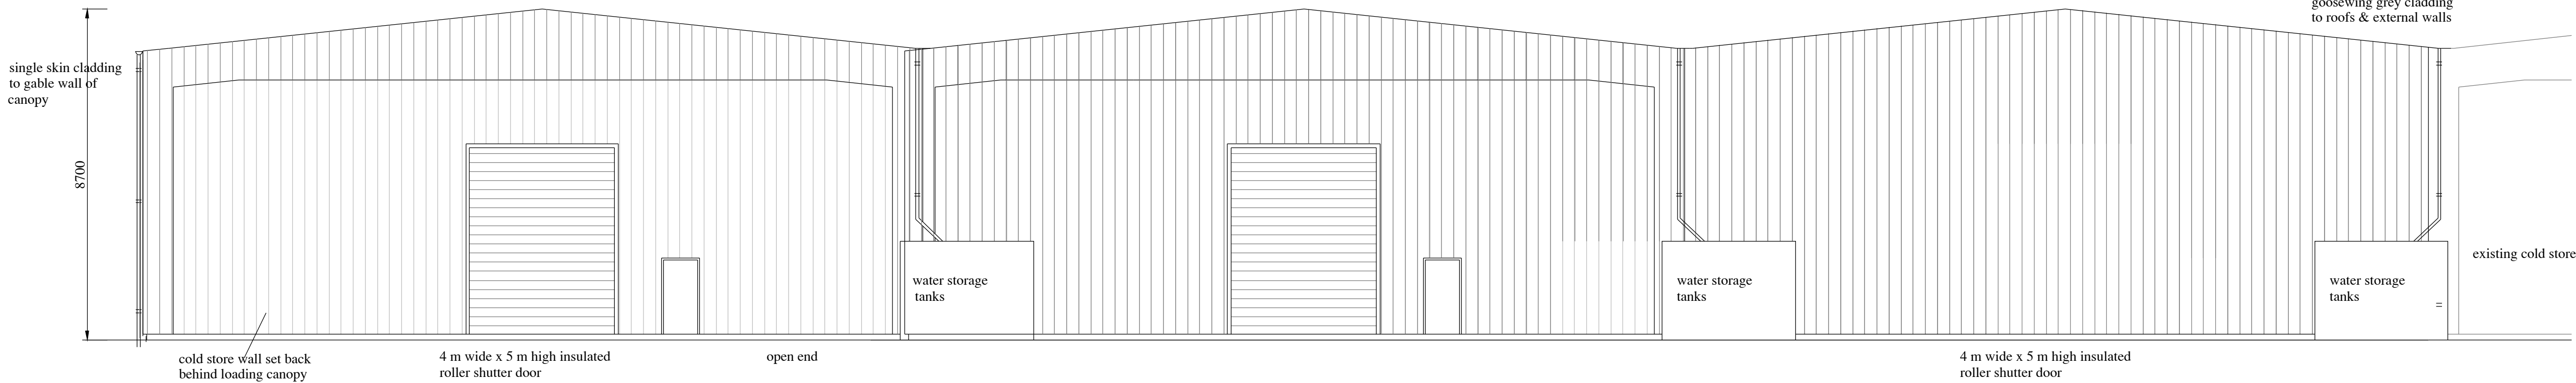


south east elevation 1 : 100

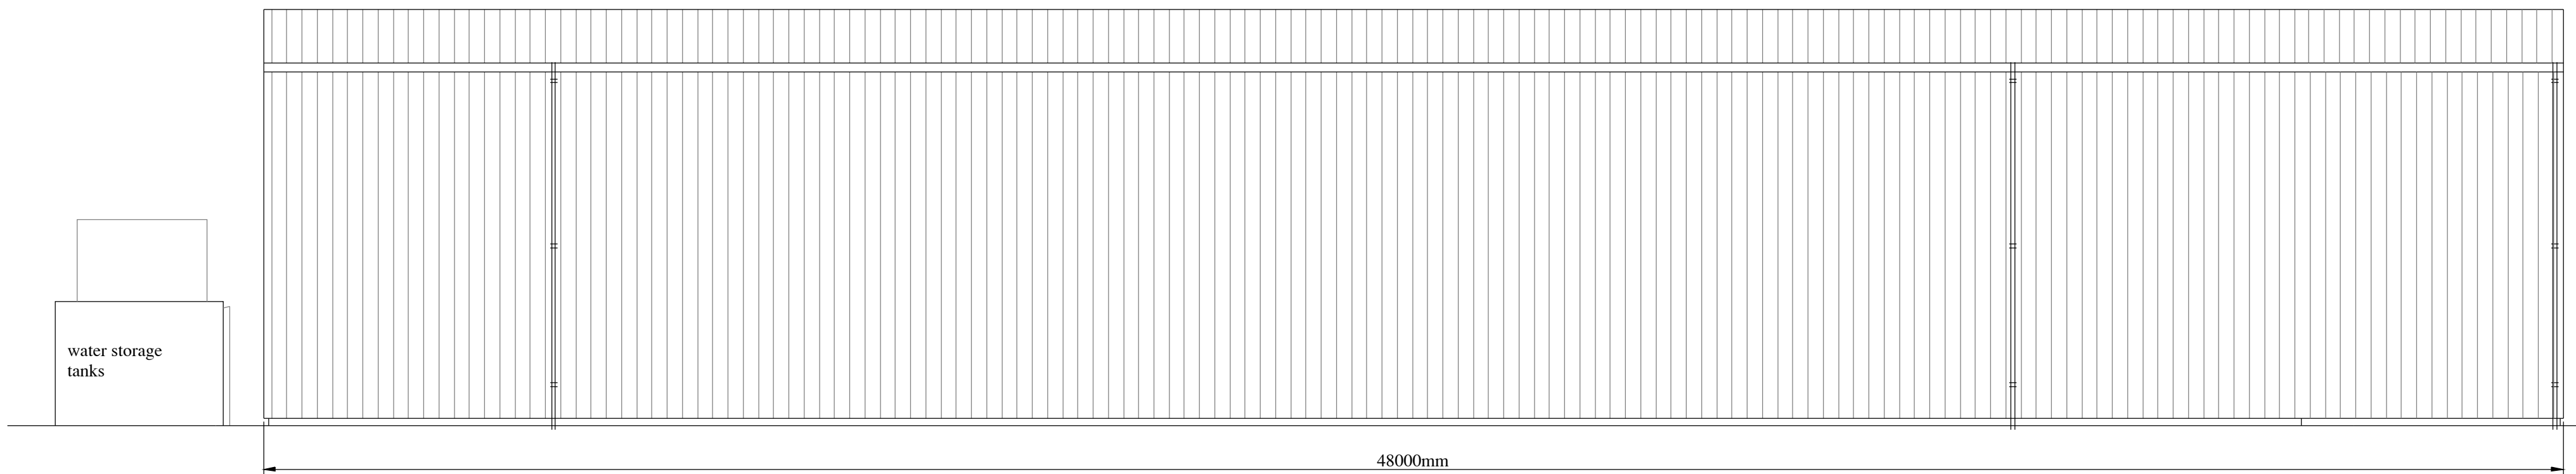

south west elevation

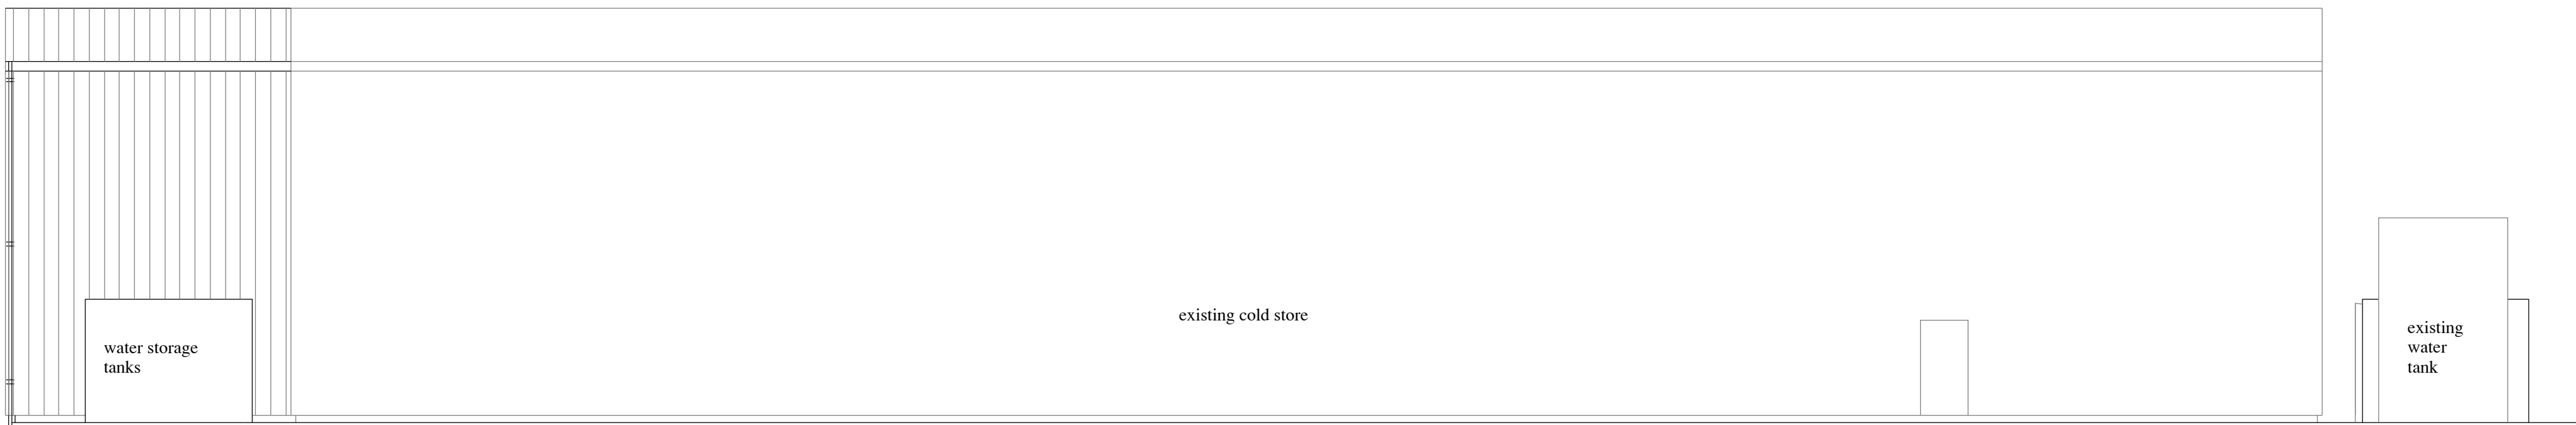

north east elevation

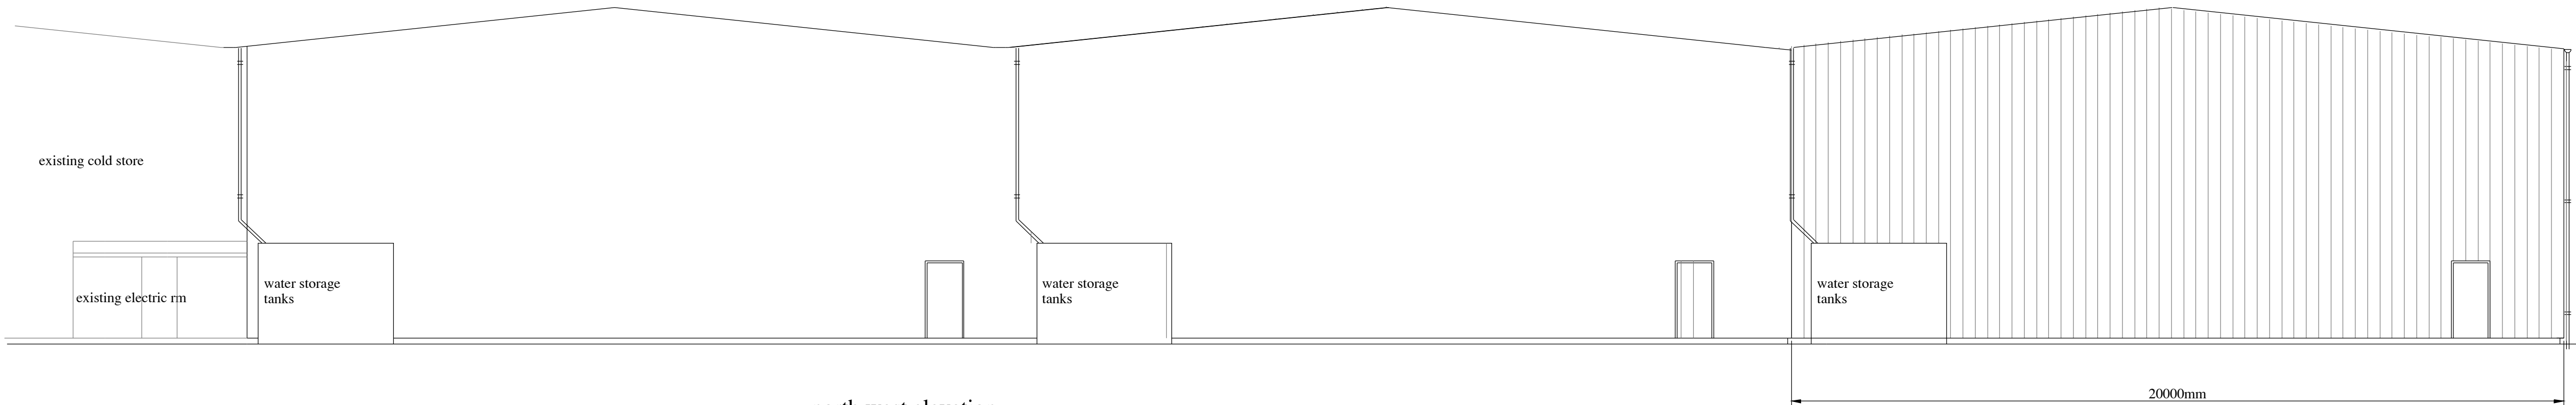

north west elevation

NiCAD Consultancy Services Ltd

The Hollies, Thomimans Lane, Frampton
Boston, Lincs PE20 1AJ

Mobile : 07775641461
EMail : NiCAD1@outlook.com

client : WINDY RIDGE VEG LTD

project : PROPOSED COLD STORE
EXTENSION AT STATION ROAD
KIRTON HOLME
BOSTON

title : ELEVATIONS

date : FEB 21

scales : AS SHOWN



drg.no. 24/WR /03

PAPER SIZE A1