




Front

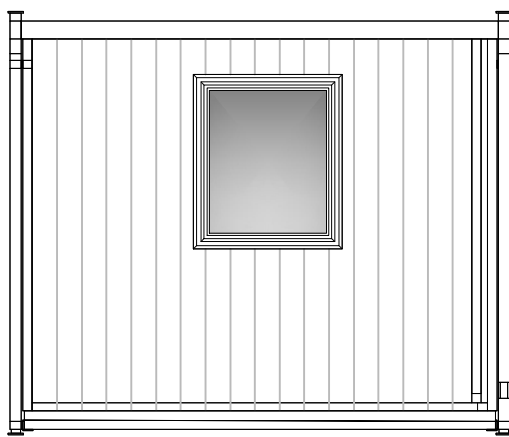

Side

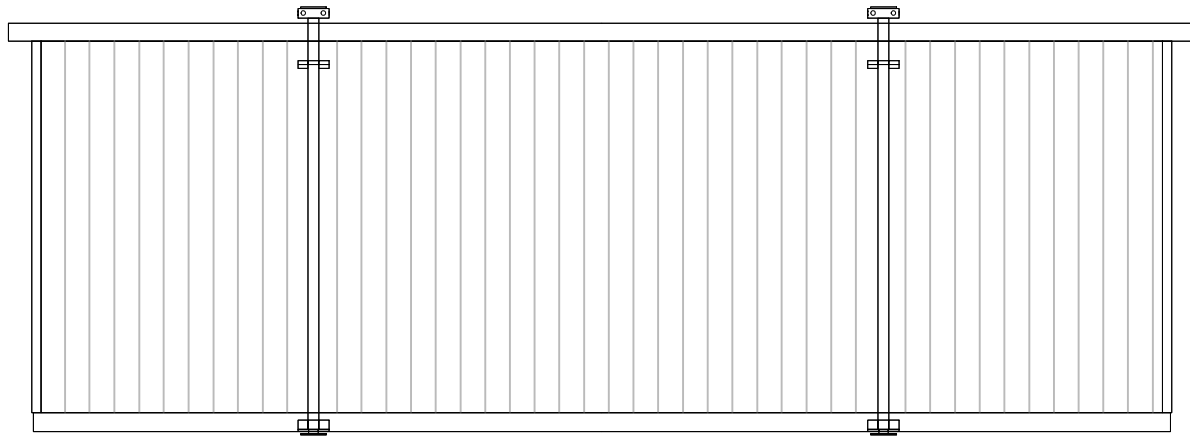


Rear

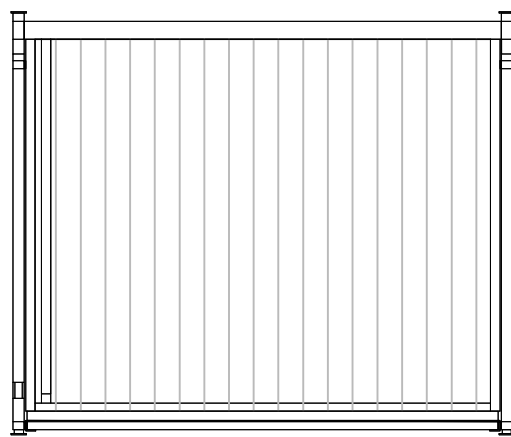

Side


Cedar Clad Cabin-Type 1 Elevations (scale 1:50)

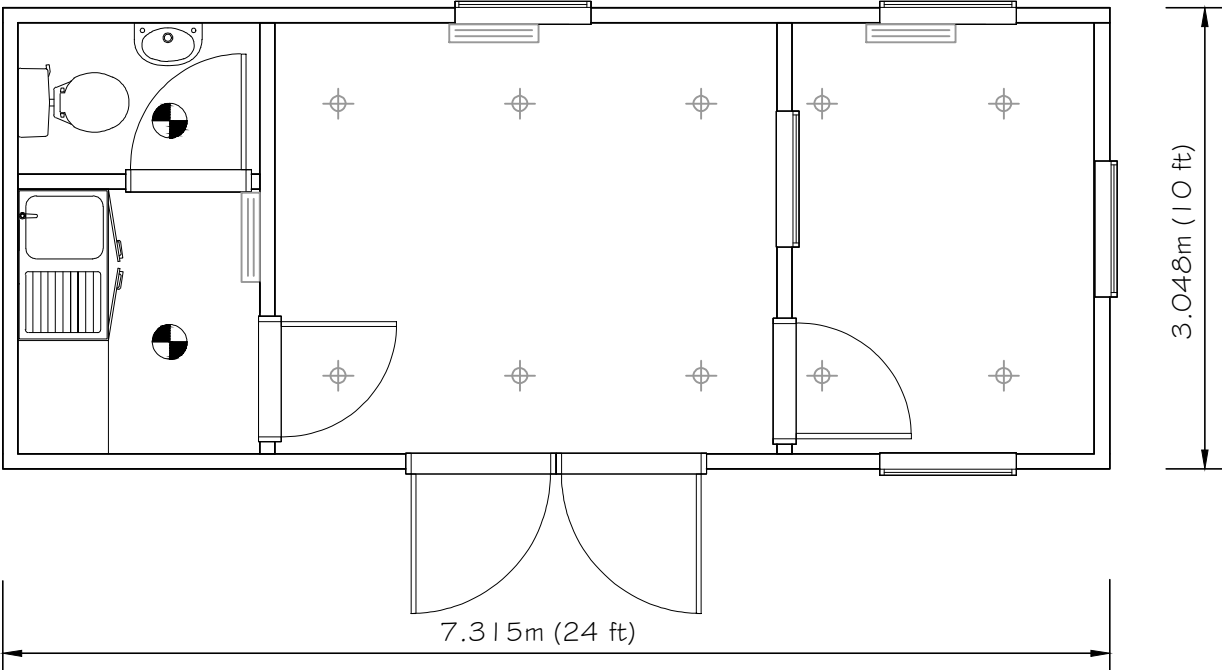


Cedar Clad Cabin-Type 1 Plan (scale 1:50)




Cedar Clad Cabin Visual (n.t.s)

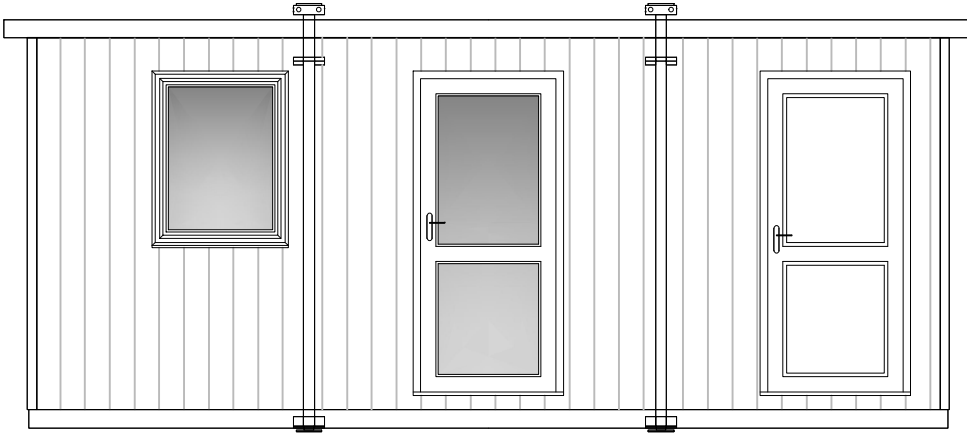


Front

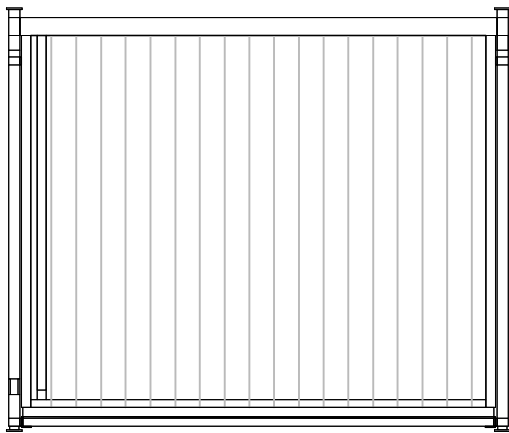

Side

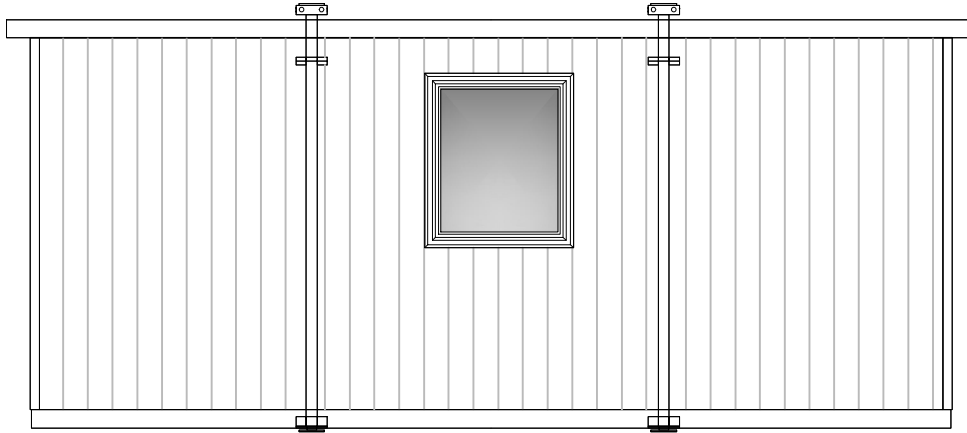


Rear

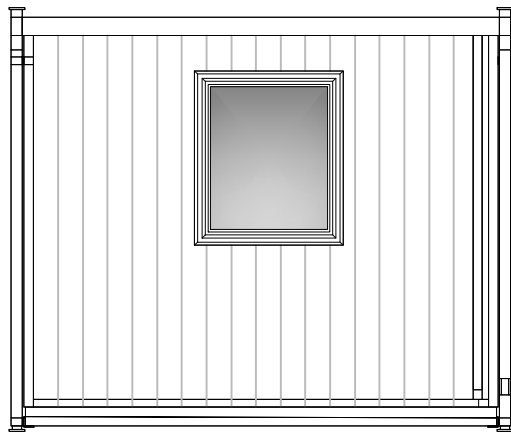

Side

Cedar Clad Cabin-Type 2 Elevations (scale 1:50)

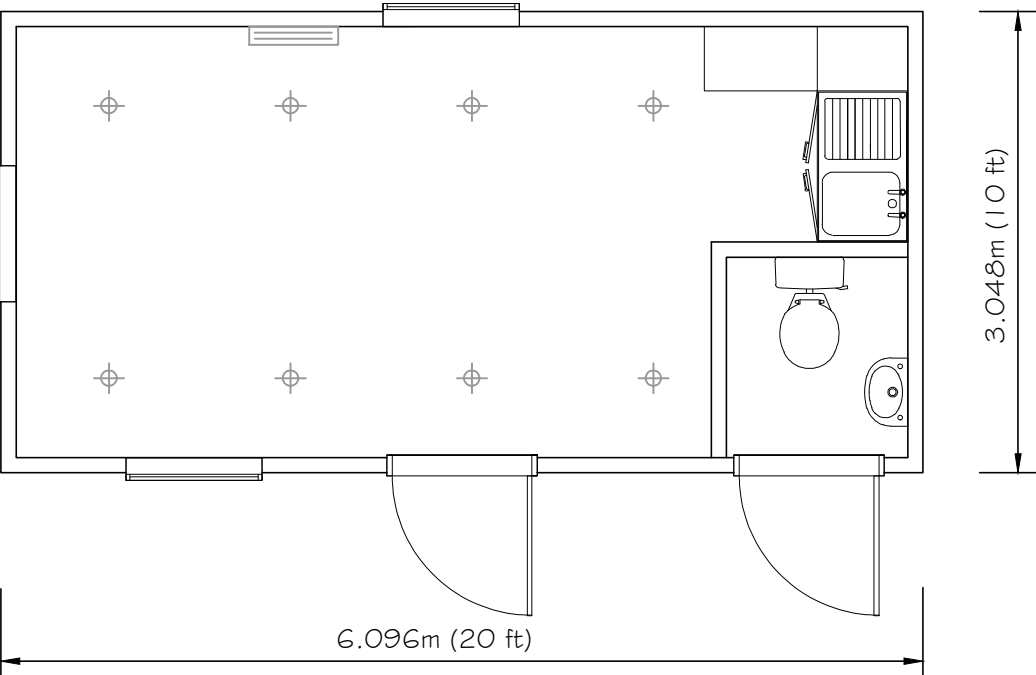

Cedar Clad Cabin-Type 1 (scale 1:50)



Cedar Clad Cabin Visual (n.t.s)

Revision	Amendment	Date
----------	-----------	------

Client

Project
Proposed Works at
Growing Wild, Washdike Nursery
Washdike Drove, Wigtoft,
Boston, Lincolnshire

Dwg Title
Sheet 1
Proposed Buildings, Plans and Elevations

Dwg No.
243284-04

Scale
1:50
1:100

Date
01/24

Rick Smith Design
Architectural Design Consultancy
Ardent House, 18 Eastgate
Sleaford, Lincolnshire NG34 7DP
Tel: 01529 414363 or 07786 838788
e-mail: rick@ricksmithdesign.com