



End

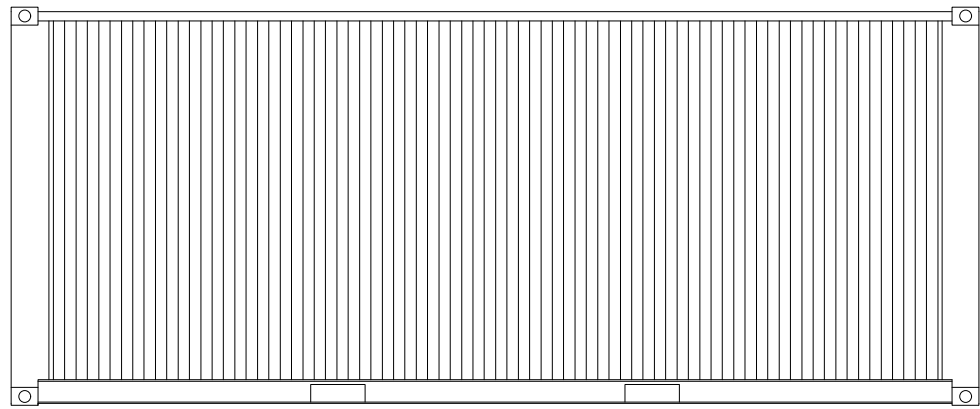


Side


Storage Container Elevations (scale 1:50)

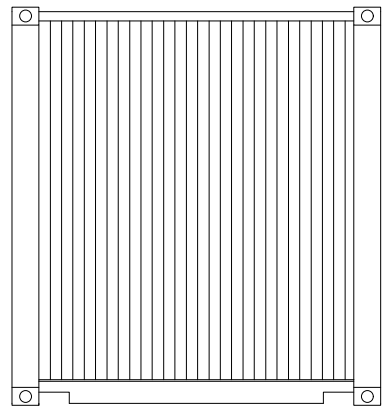


End

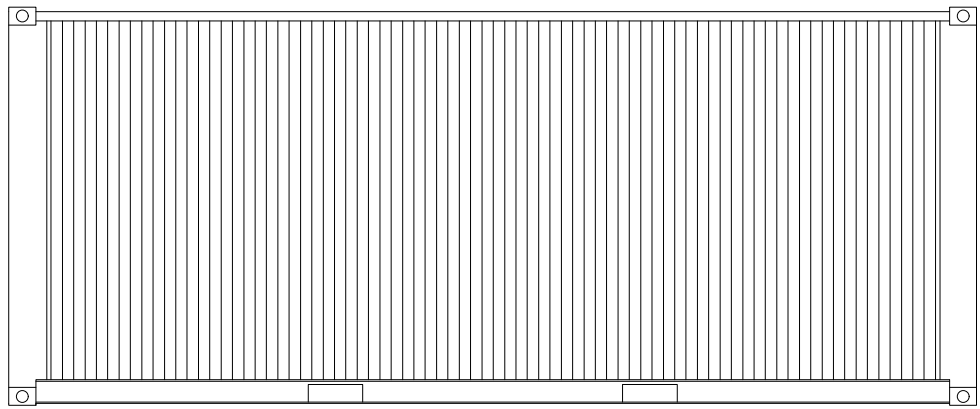


Side

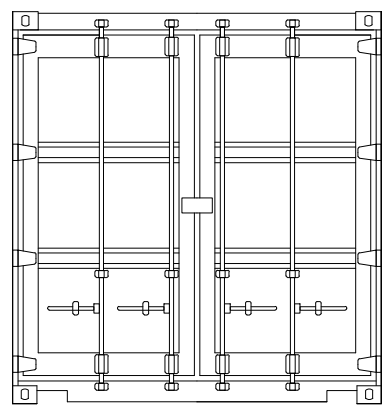


End

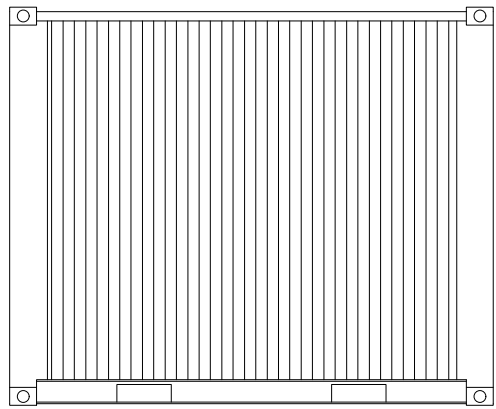

Side

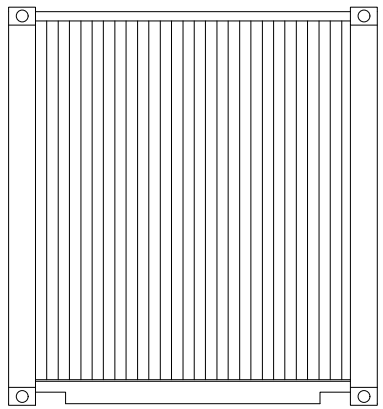


End

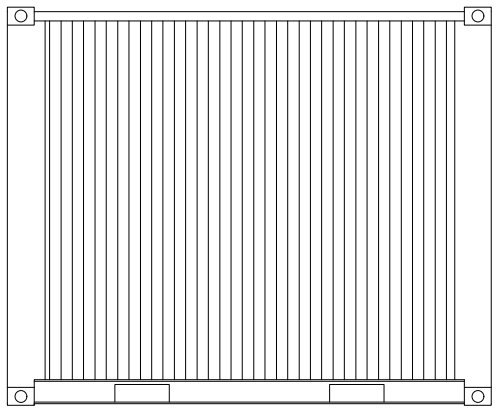

Side

Storage Container Elevations (scale 1:50)

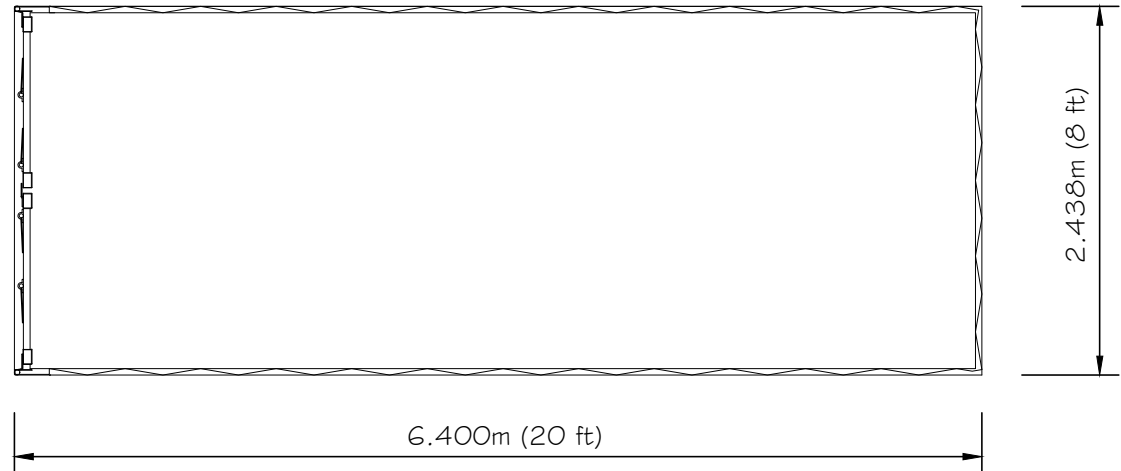


Storage Container Plan (scale 1:50)

Typical Storage Container Details



20ft Storage Container Visual (n.t.s)

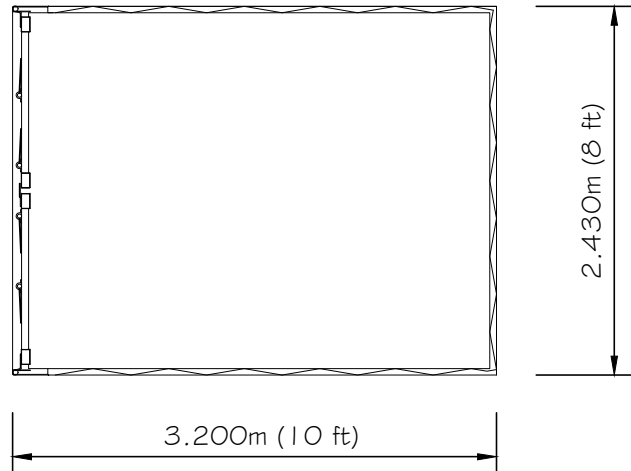


Storage Container Plan (scale 1:50)


Typical Storage Container Details



10ft Storage Container Visual (n.t.s)

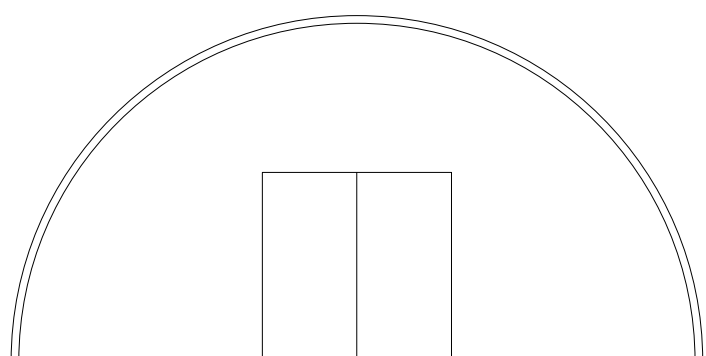


Front

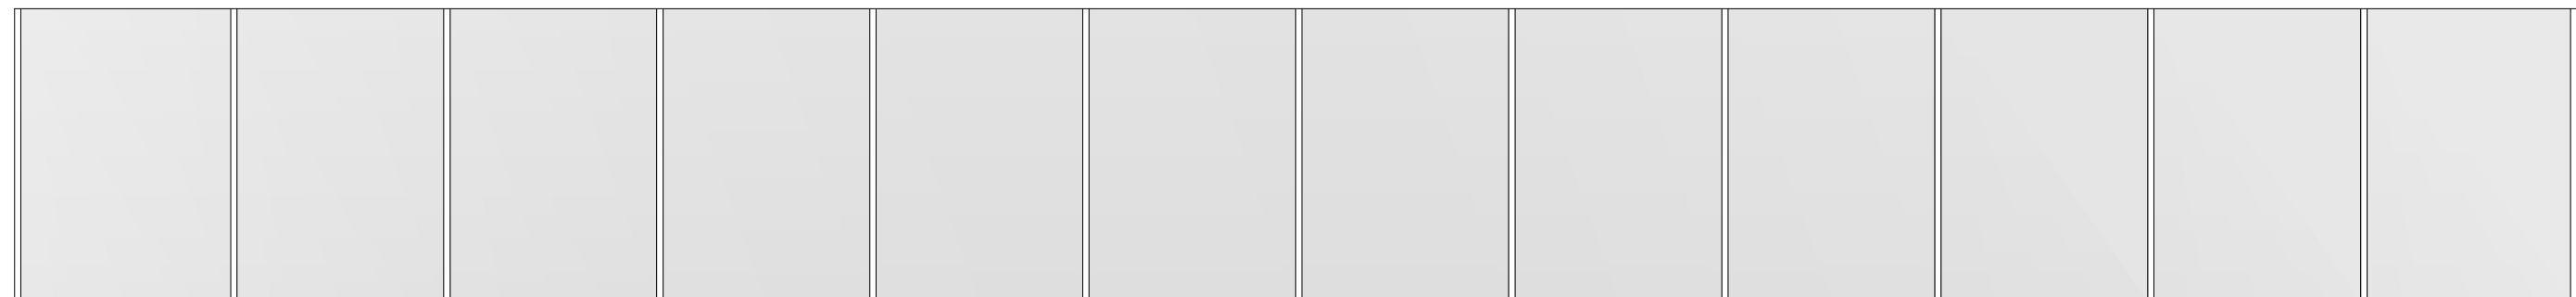


Side

Typical Polytunnel Elevations (scale 1:100)

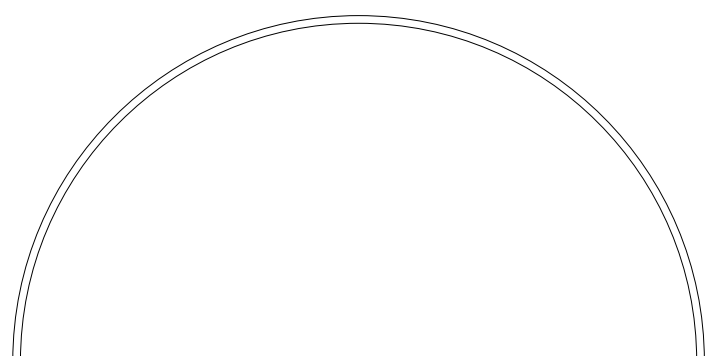

Rear

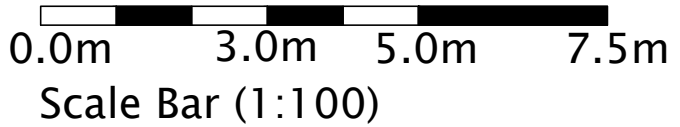

Revision	Amendment	Date

Client


Project  
Proposed Works at  
Growing Wild, Washdike Nursery  
Washdike Drove, Wigtoft,  
Boston, Lincolnshire

Dwg Title  
Sheet 2  
Proposed Buildings, Plans and Elevations

Dwg No.  
243284-05

Scale  
1:50  
1:100

Date  
01/24

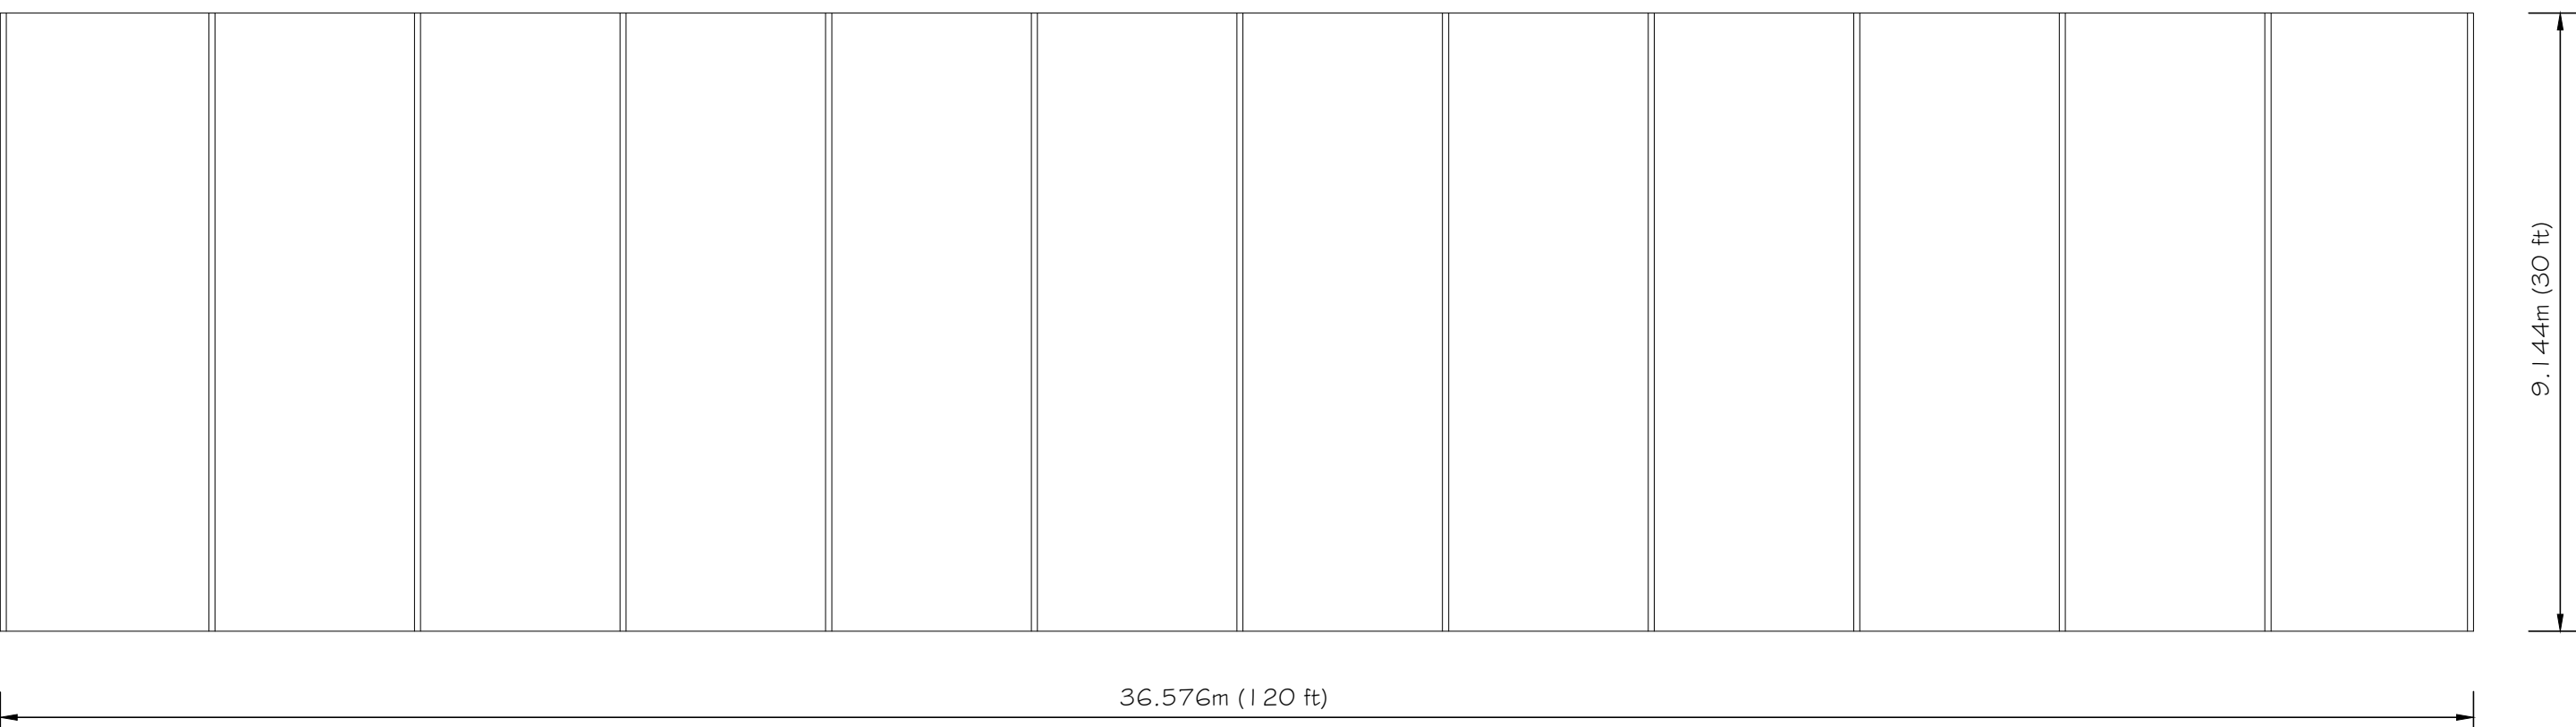

Typical Polytunnel Plan (scale 1:100)



Polytunnel Visual (n.t.s)