



STREET SCENE H



STREET SCENE I



STREET SCENE J




STREET SCENE K



STREET SCENE L



STREET SCENE M

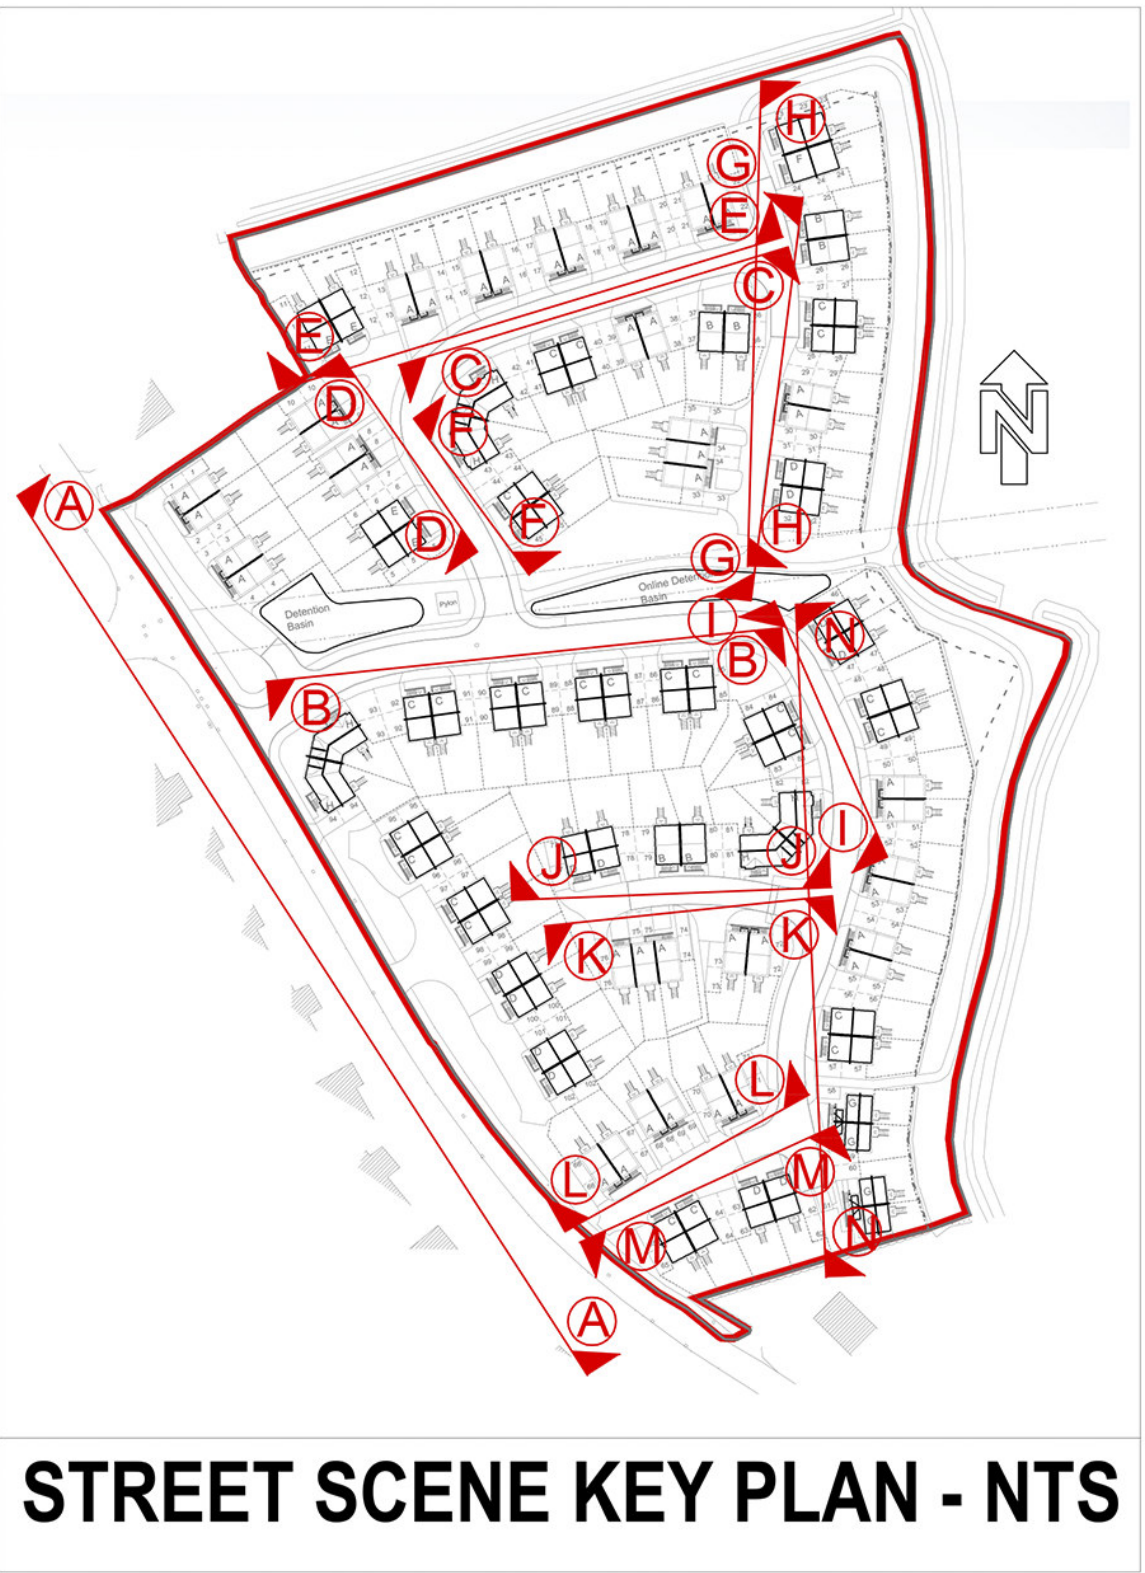

STREET SCENE KEY PLAN - NTS



STREET SCENE N

P L A N N I N G


PROJECT:
Residential Development
Whitehouse Lane
Boston
Lincolnshire, PE21 0BE

CLIENT:
Opal Homes Ltd.

TITLE:
Proposed Street Scenes
2 of 2

SUTTON AND WILKINSON
CHARTERED ARCHITECTS

Victoria House, 13 New Penkridge Road,
Cannock, Staffs, WS11 1HW
Telephone: 01543 466441
Facsimile: 01543 462469
e-mail: office@suttonwilkinson.co.uk

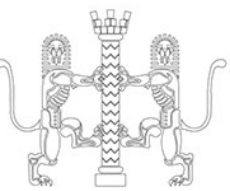

SCALE	DRAWN	DATE	SIZE
1:200	VL/SC	Mar '24	A1
DRAWING NUMBER			REVISION
2451 - 19			