




CONTRACTOR TO TAKE NOTE: All existing and proposed dimensions are to be checked on site and any discrepancies to be notified immediately. Commencement of works on site will be deemed as all dimensions have been checked. Due to areas of the structure being covered, unexposed or otherwise inaccessible the existing / proposed dimensions / notes / specifications of existing materials are subject to confirmation of site when it is feasible to expose the relevant areas of construction. All material schedules are given in good faith and for pricing purposes only. It is the responsibility of the contractor to check their accuracy before ordering any materials. Remway Design accepts no responsibility for the accuracy of these material schedules.

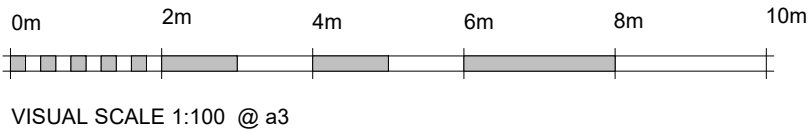

Elevation 02 - Right
1 : 100

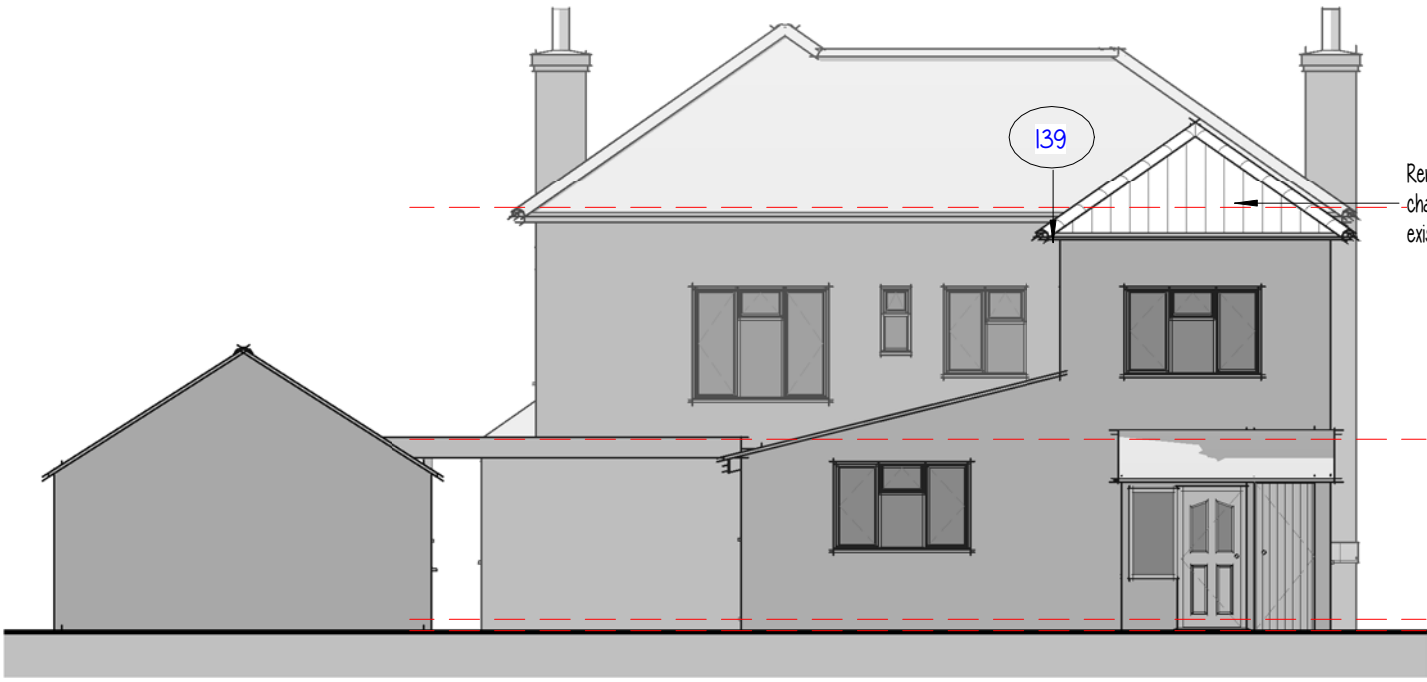

Elevation 03 - Rear
1 : 100

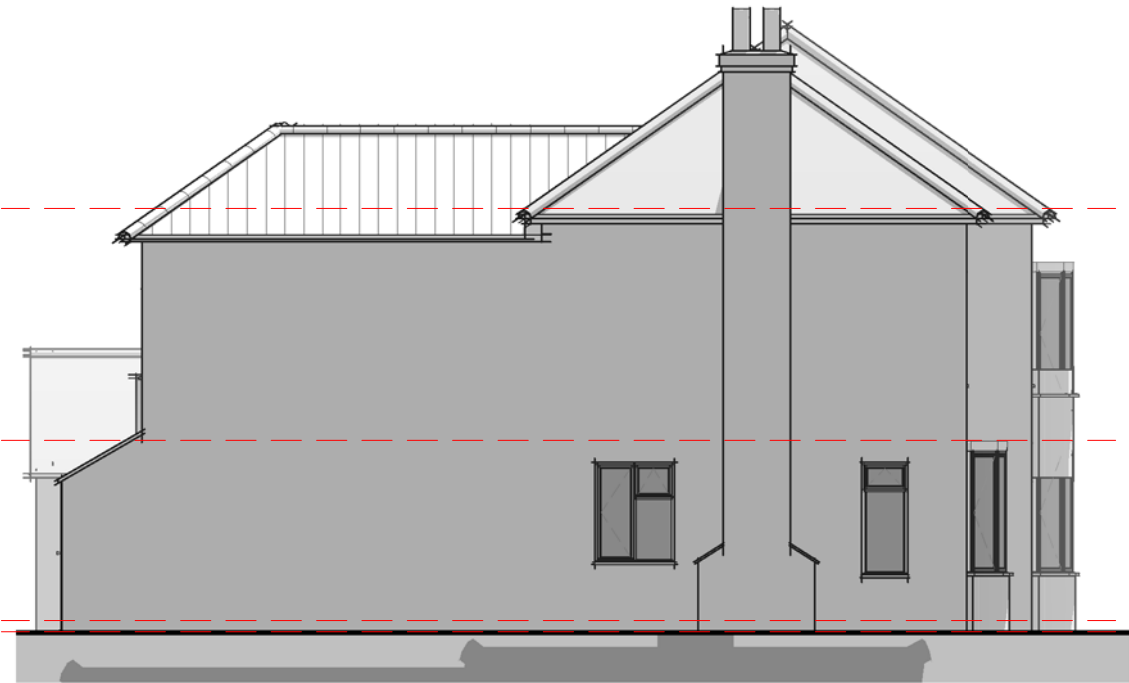

Elevation 04 - Left
1 : 100

Proposed Elevations

CONSTRUCTION ISSUE

A3 Drg No : 3025 - 05 rev B



45 Tarry Hill | Swineshead