


03 - Rear (west) Elevation
1 : 100

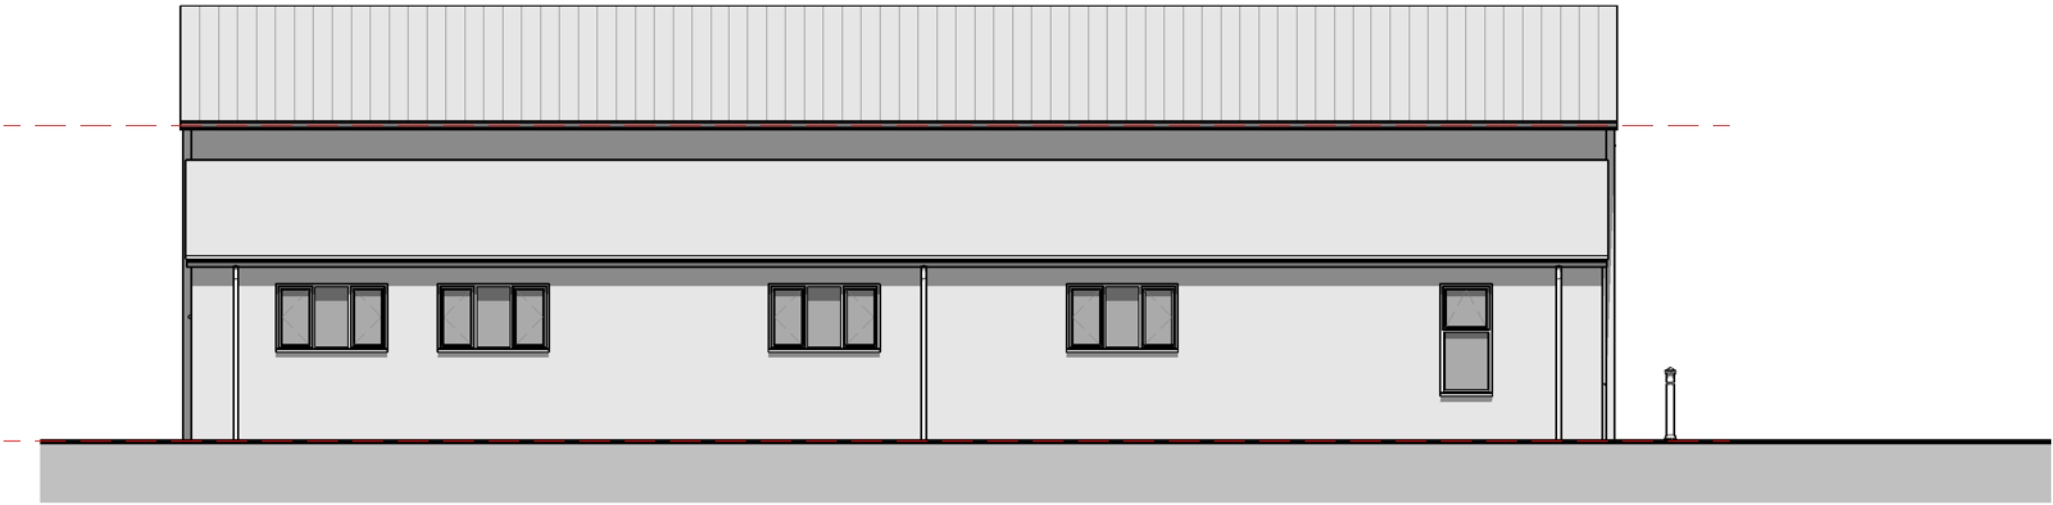

04 - Left (north) Elevation
1 : 100